
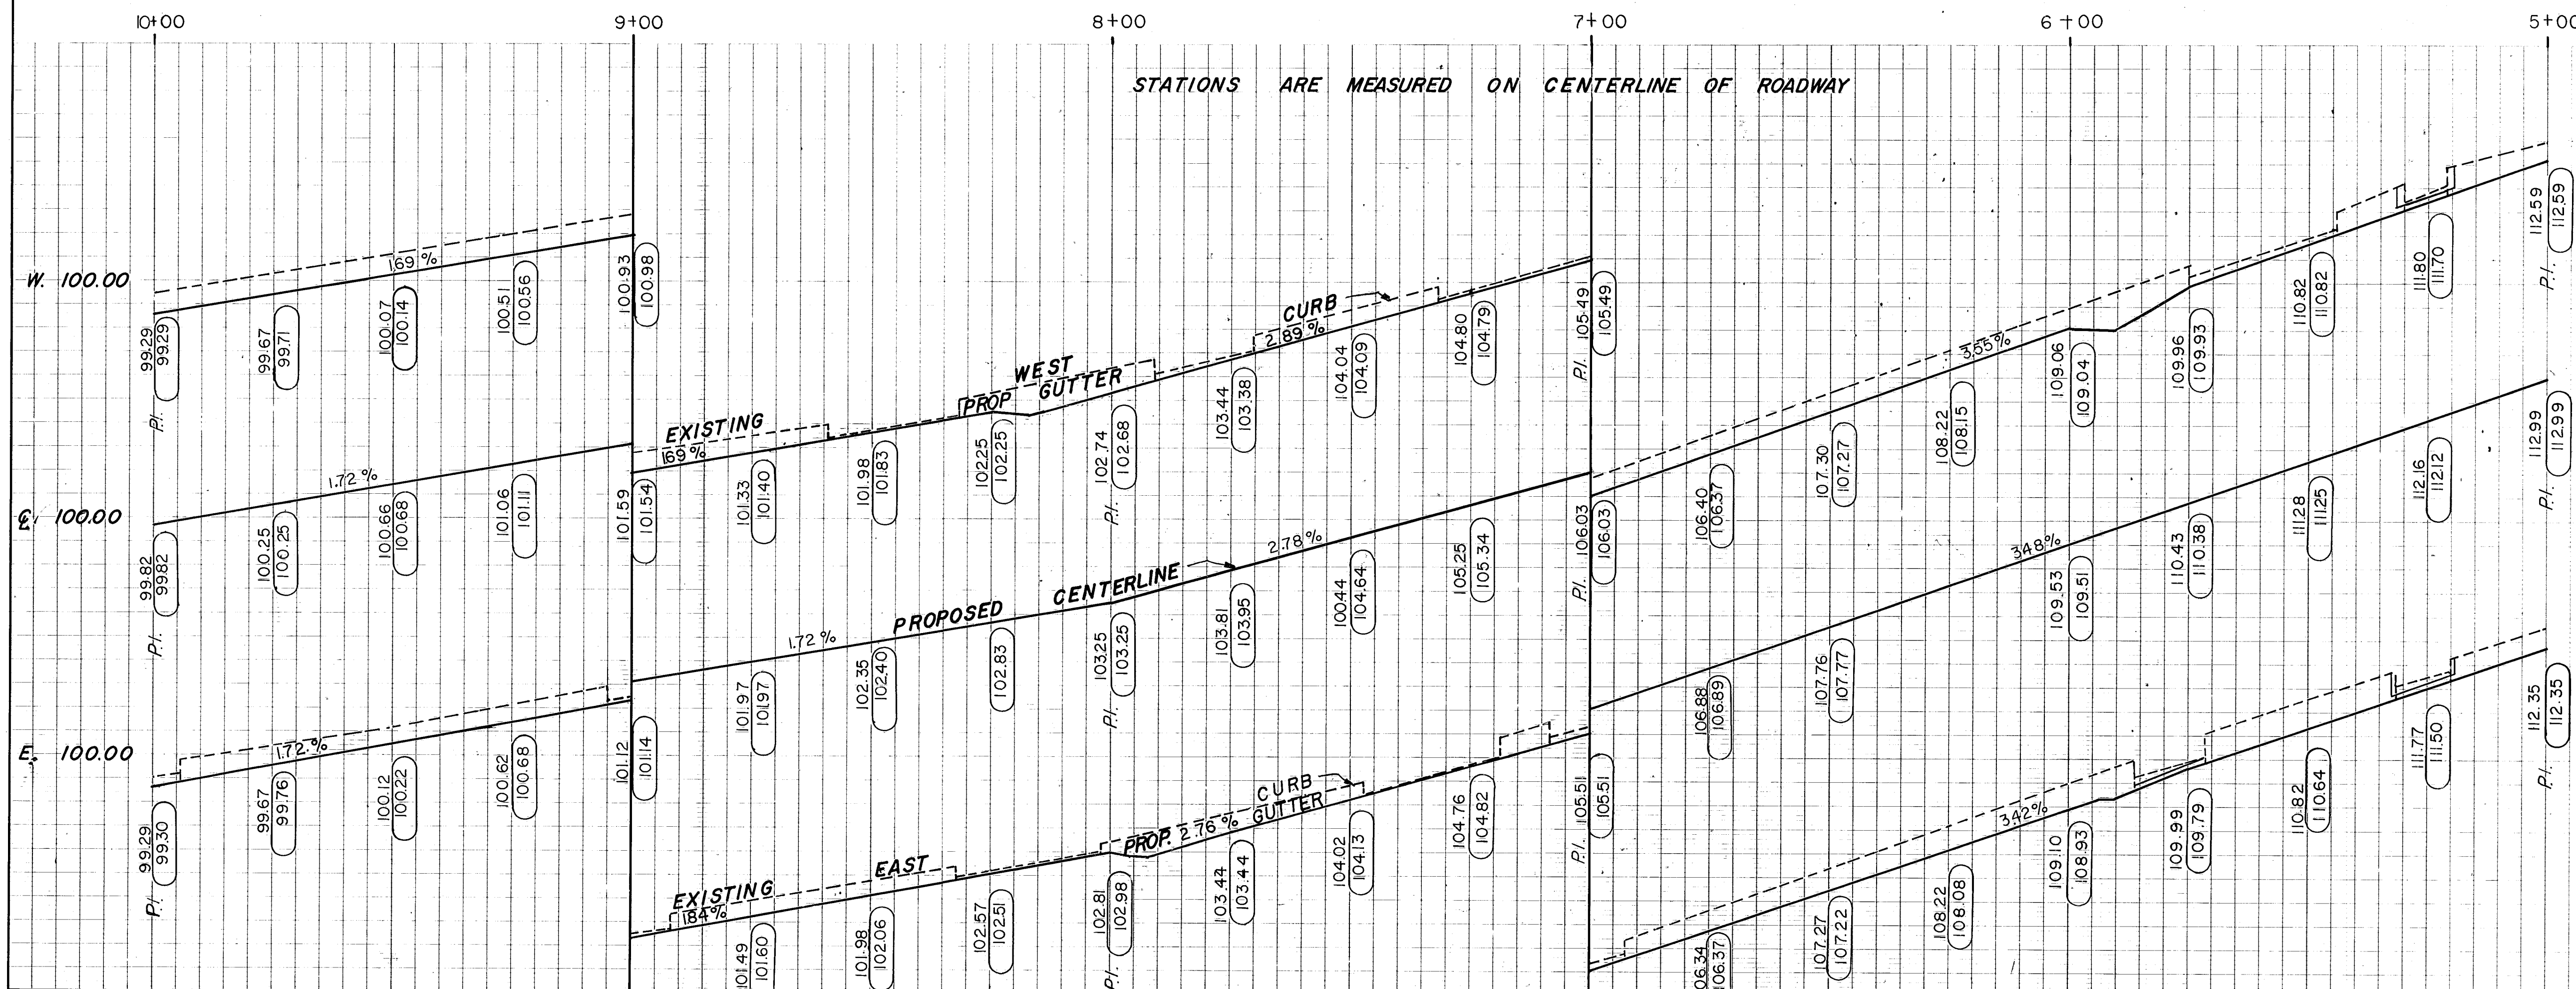


FED. AID PROJECT NO.	STATE	TOWN	FED. AID PROJECT NO.	PROJ. NO.	YEAR	ROUTE NO.	SHEET NO.	TOTAL SHEETS
	CONN.	HARTFORD	1XMI063(31)	63-354	1983		4	26

PLASTIC PAVEMENT MARKINGS (TYP.)
 ALL DOUBLE YELLOW CENTERLINE MARKINGS ARE 4" WIDE
 ALL WHITE SKIP LINES ARE 4" WIDE
 ALL WHITE CROSSWALKS AND STOP BARS ARE 12" WIDE

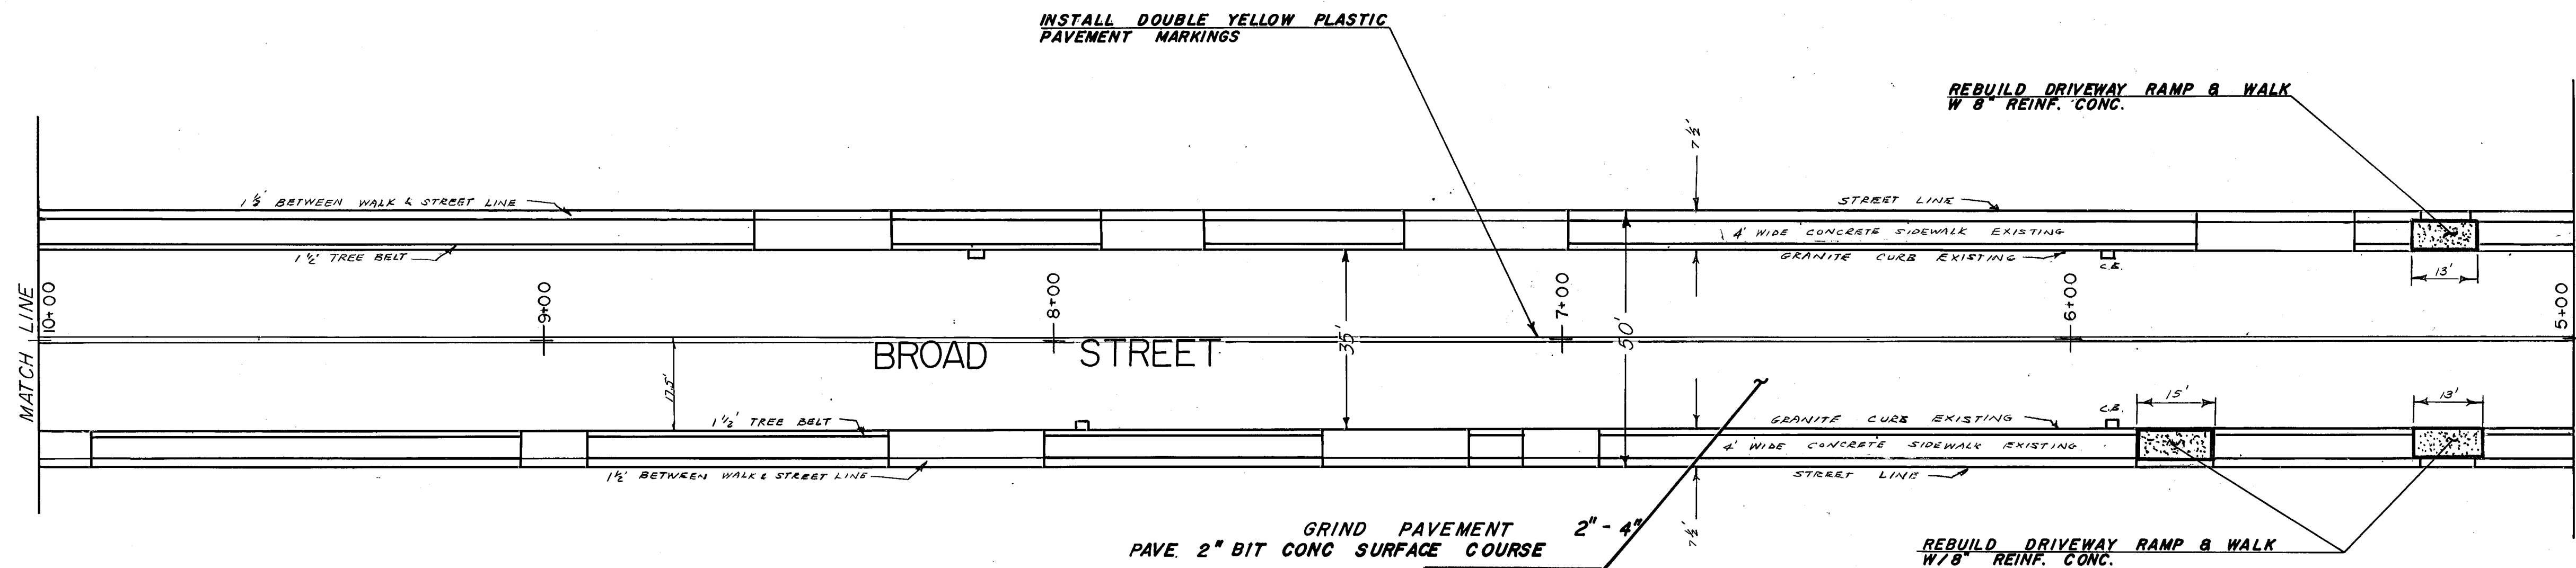

112.59 EXISTING
 112.59 PROPOSED

CITY OF HARTFORD, CONNECTICUT DEPARTMENT OF PUBLIC WORKS BUREAU OF ENGINEERING SERVICES		
BROAD STREET FROM STA. 5+00 TO STA. 10+00		
SUBMITTED <i>Granville</i> DIVISION ENGINEER	RECOMMENDED <i>Granville</i> CHIEF OF ENG. SERV.	APPROVED <i>Granville</i> ASST. DIR. & CIV. ENG.
DRAWN W.J.K.	SCALE HORIZ. 1" = 20' VERT. 1" = 2'	DAYBOOK NO. 010804 DATE AUG. 10, 1982