
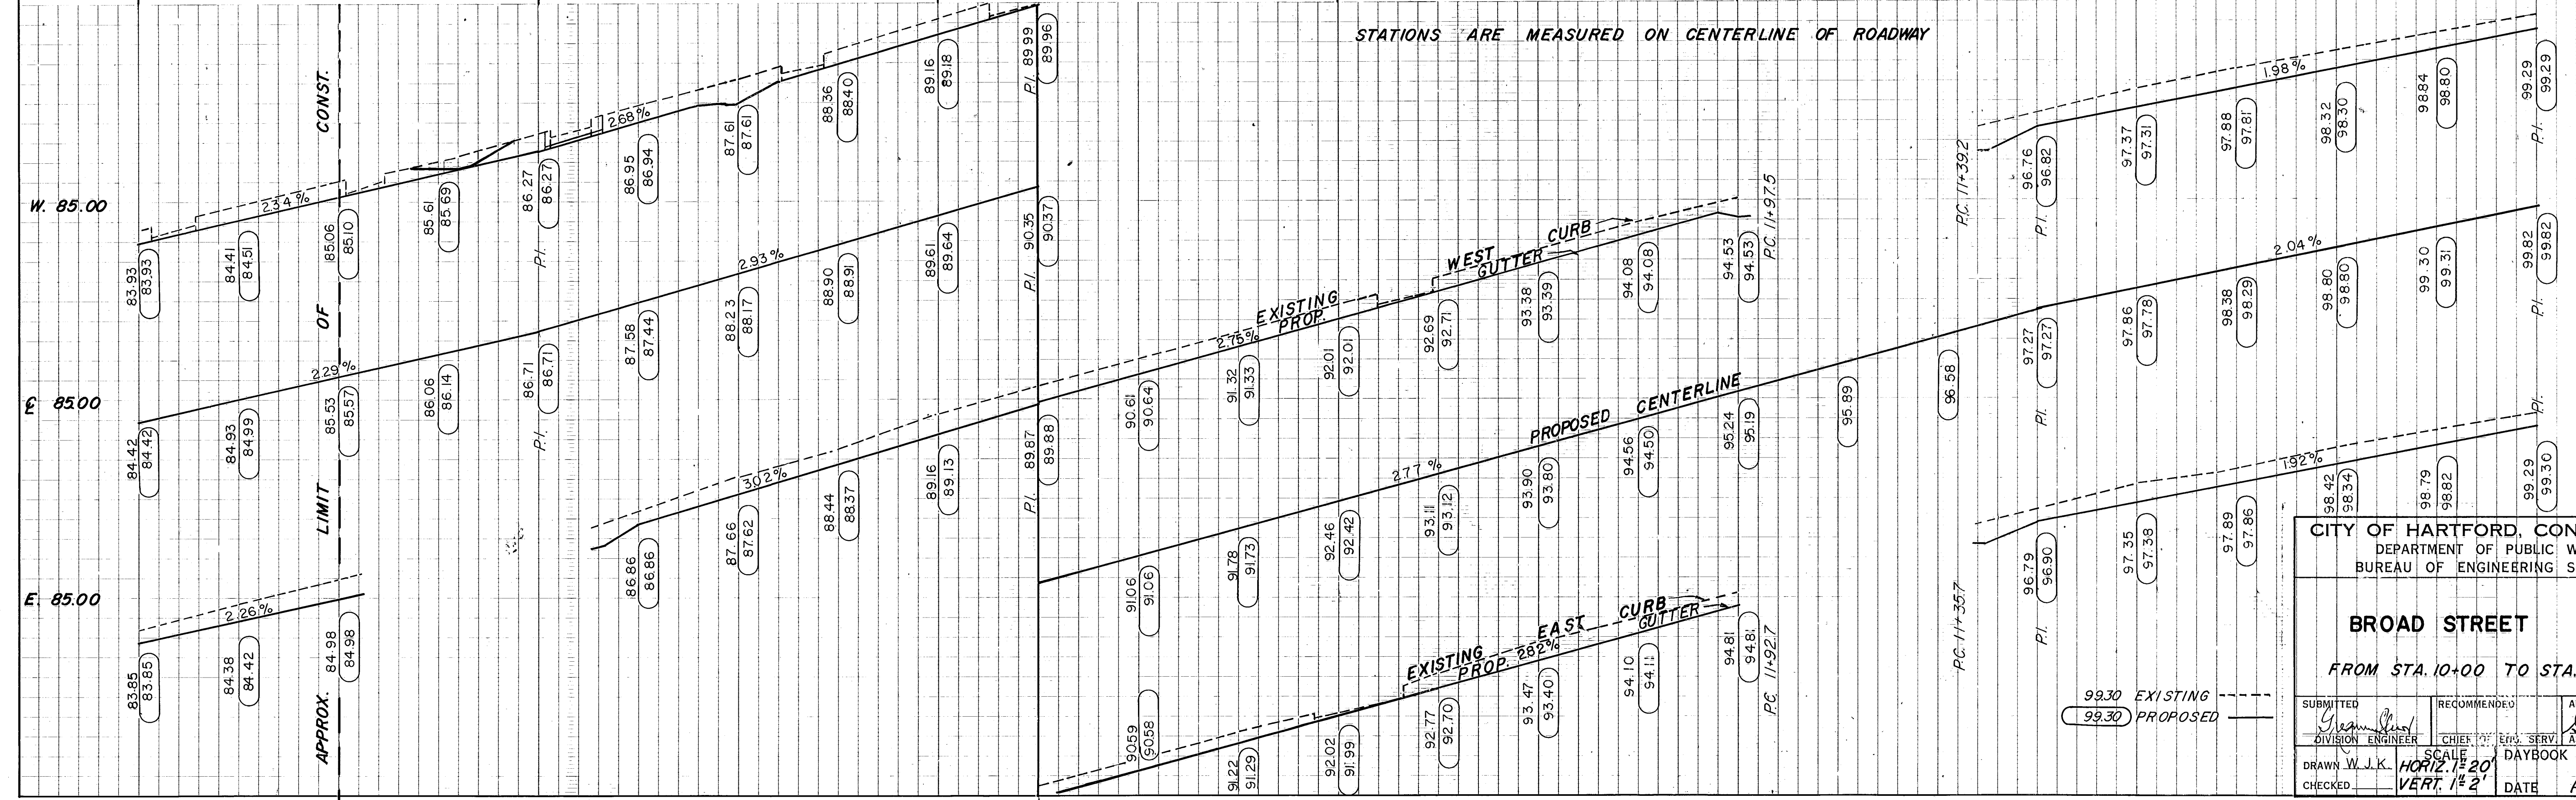


PLASTIC PAVEMENT MARKINGS (TYP.)
ALL DOUBLE YELLOW CENTERLINE MARKINGS ARE 4" WIDE
ALL WHITE SKIP LINES ARE 4" WIDE
ALL WHITE CROSSWALKS AND STOP BARS ARE 12" WIDE

NOTE: ALL RADIUS WHEELCHAIR RAMPS SHALL BE TYPE '2'
ALL STRAIGHT WHEELCHAIR RAMPS SHALL BE TYPE '4'
(SEE DETAIL SHEET)

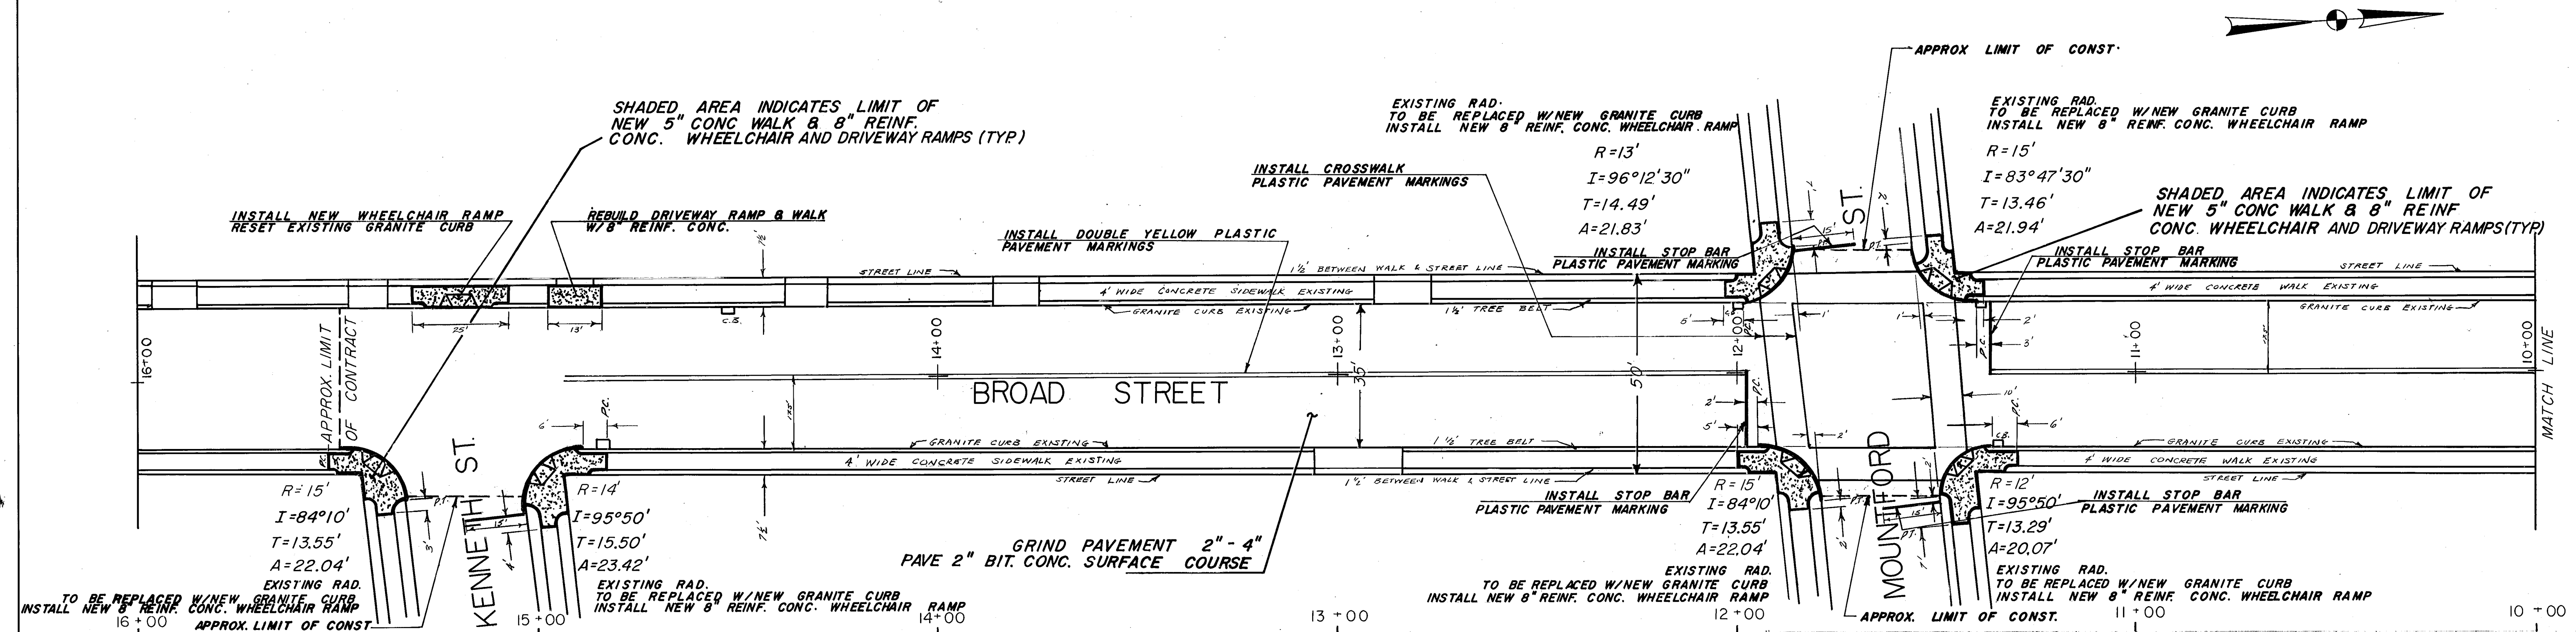

CITY OF HARTFORD, CONNECTICUT
DEPARTMENT OF PUBLIC WORKS
BUREAU OF ENGINEERING SERVICES

BROAD STREET
FROM STA. 10+00 TO STA. 16+00

SUBMITTED <i>[Signature]</i> DIVISION ENGINEER	RECOMMENDED <i>[Signature]</i> CHIEF OF DIV. SERV.	APPROVED <i>[Signature]</i> ASSIST. DIR. & CITY ENG.
SCALE: HORIZ. 1"=20', VERT. 1"=2'		
DRAWN W.J.K. DAYBOOK NO. 014804		
CHECKED DATE Aug. 10, 1982		