

PLASTIC PAVEMENT MARKINGS (TYP)



ALL DOUBLE YELLOW CENTERLINE MARKINGS ARE 4" WIDE
ALL WHITE SKIP LINE ARE 4" WIDE
ALL WHITE STOP BARS ARE 12" WIDE

BENCH MARK ELEVATION

S.W. CORNER OF THE GRANITE DOOR SILL AT
THE WEST ENTRANCE OF BUSHNELL AUDITORIUM
AT THE EAST CORNER OF CAPITOL AVE & TRINITY ST.
ELEV = 73.57 (B.M. S-7)

NOTE: ALL RADIUS WHEELCHAIR RAMPS SHALL BE TYPE '2'
ALL STRAIGHT WHEELCHAIR RAMPS SHALL BE TYPE '4'
(SEE DETAIL SHEET)

PROJECT NO.	STATE	TOWN	FED. AID PROJ. NO.	PROJ. NO.	YEAR	ROUTE NO.	SHEET NO.	TOTAL SHEETS
1	CONN.	HARTFORD	IXM1063(31)	63-354	1983		9	26

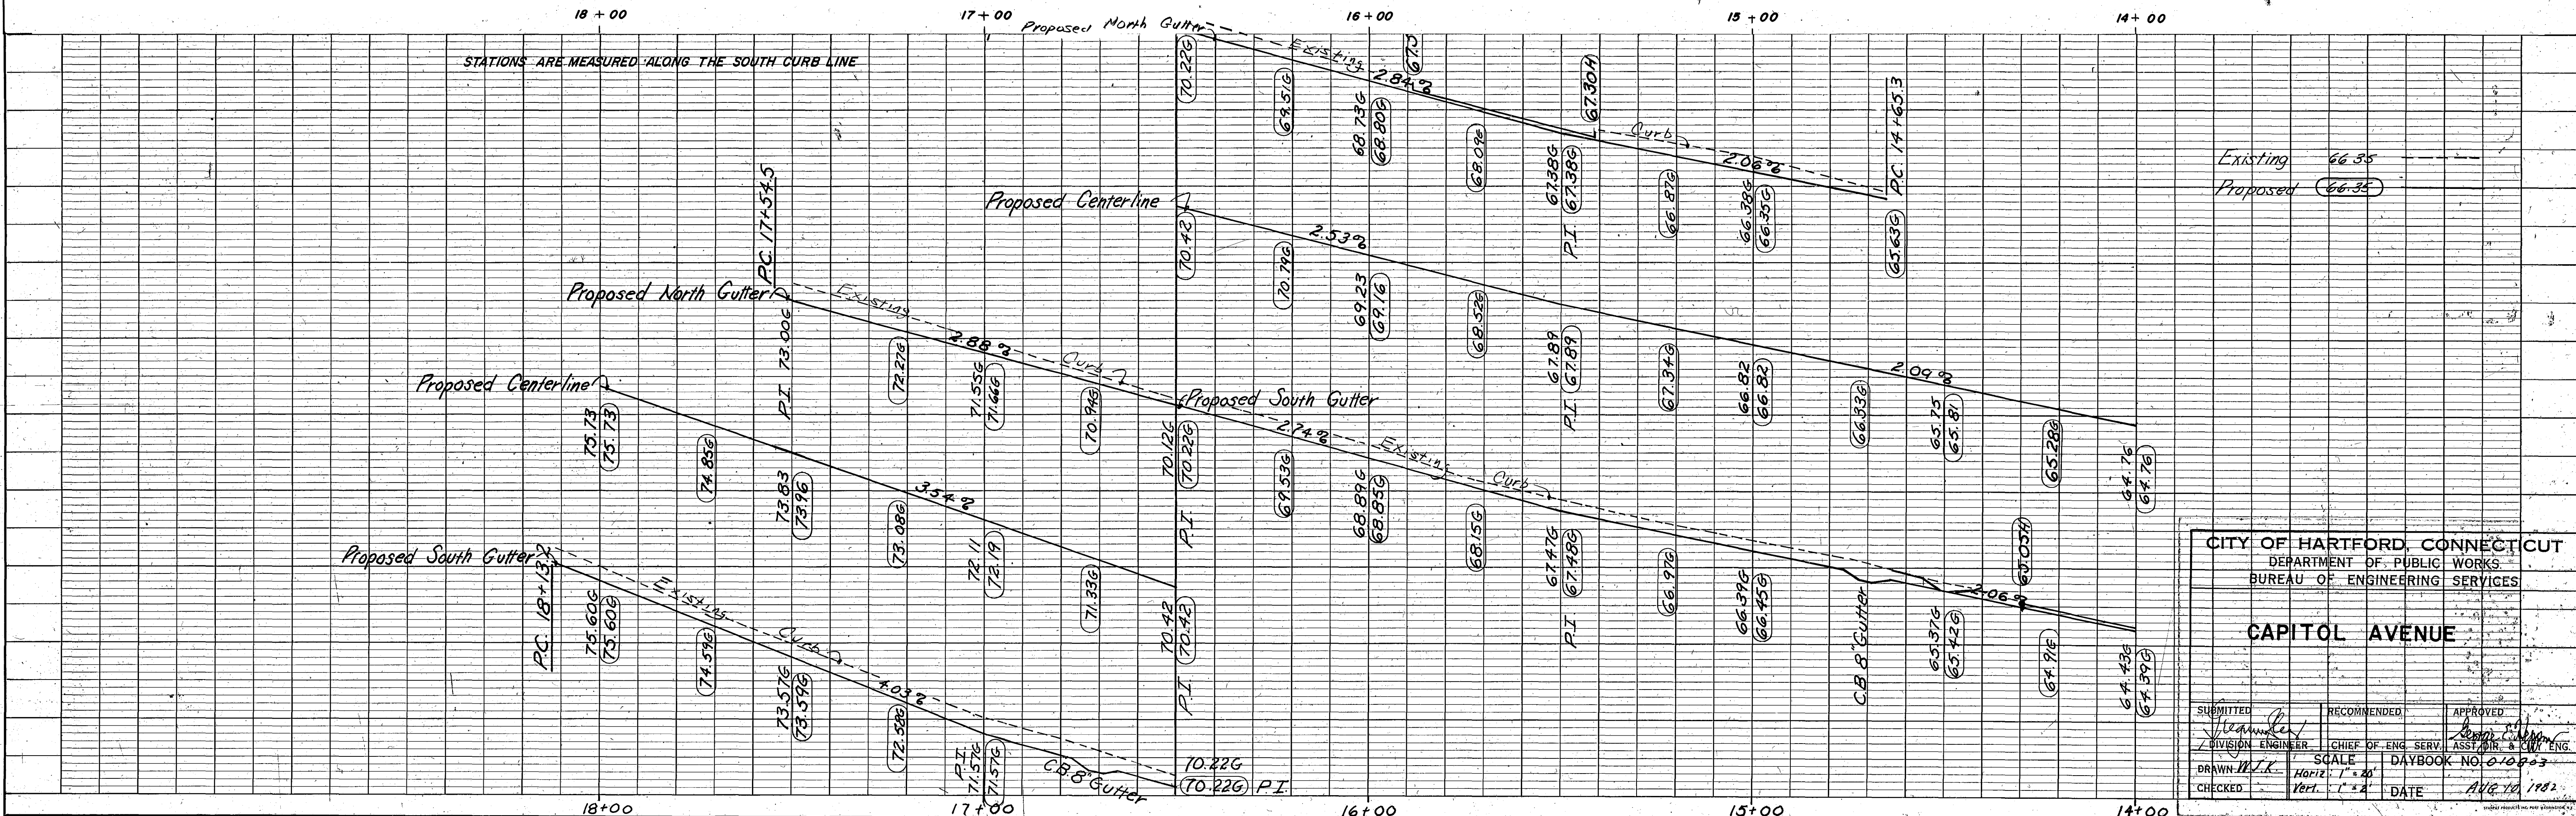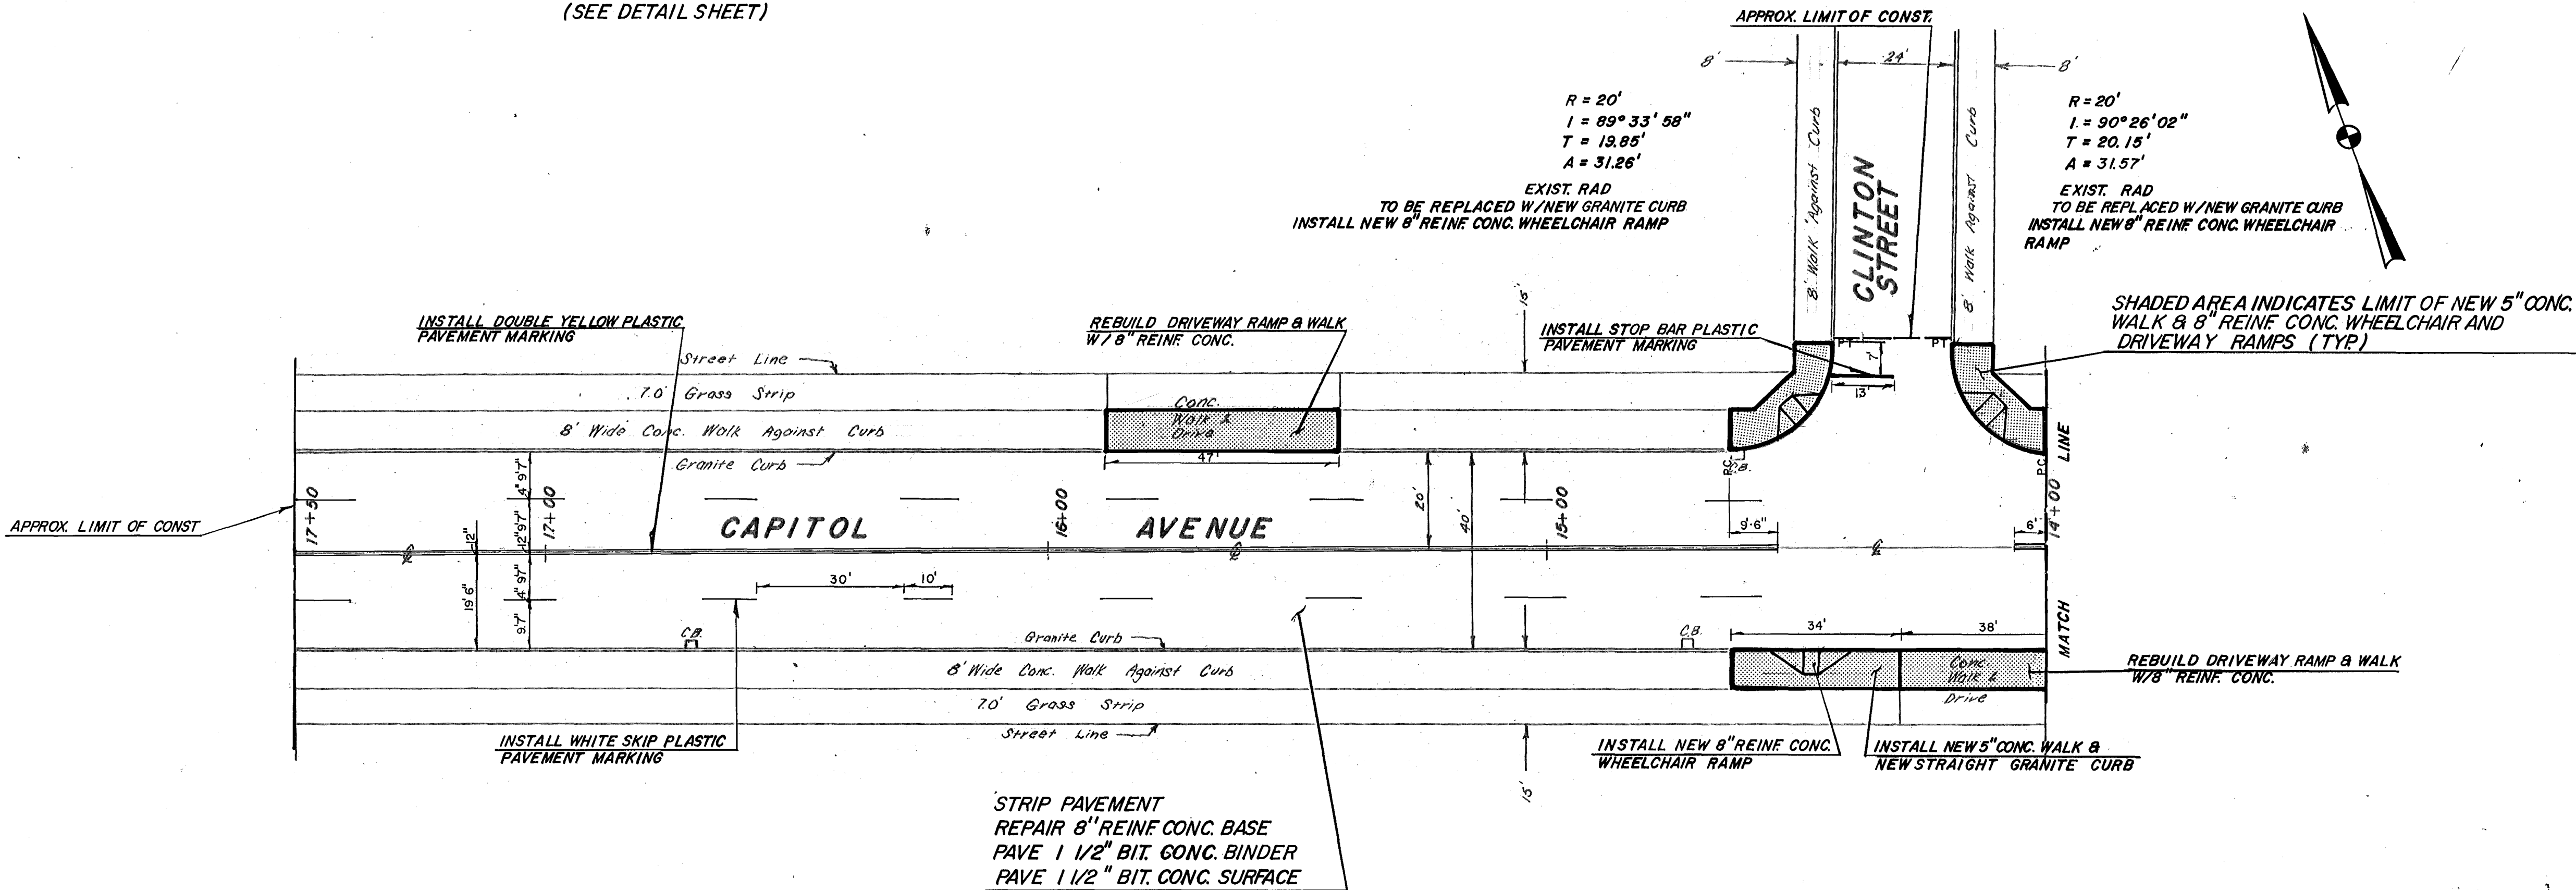

CITY OF HARTFORD, CONNECTICUT
DEPARTMENT OF PUBLIC WORKS
BUREAU OF ENGINEERING SERVICES

CAPITOL AVENUE

SUBMITTED	RECOMMENDED	APPROVED
BY: [Signature]	BY: [Signature]	BY: [Signature]
DIVISION ENGINEER	CHIEF OF ENG. SERV.	ASST. DIR. & CIV. ENG.
DRAWN: M.K.	SCALE: Horiz. 1" = 20'	DAYBOOK NO. 010603
CHECKED:	VERT. 1" = 2'	DATE: AUG 10, 1983