



2/2

2/2


PLASTIC PAVEMENT MARKINGS (TYP)

ALL DOUBLE YELLOW CENTERLINE MARKINGS ARE 4" WIDE
ALL WHITE SKIP LINES ARE 4" WIDE
ALL WHITESTOP BARS ARE 12" WIDE

FED. AID REGION NO.	STATE	TOWN	FED. AID PROJ. NO.	PROJ. NO.	YEAR	ROUTE NO.	SHEET NO.	TOTAL SHEETS
1	CONN.	HARTFORD	IXM1063(31)	63-354	1983		11	26

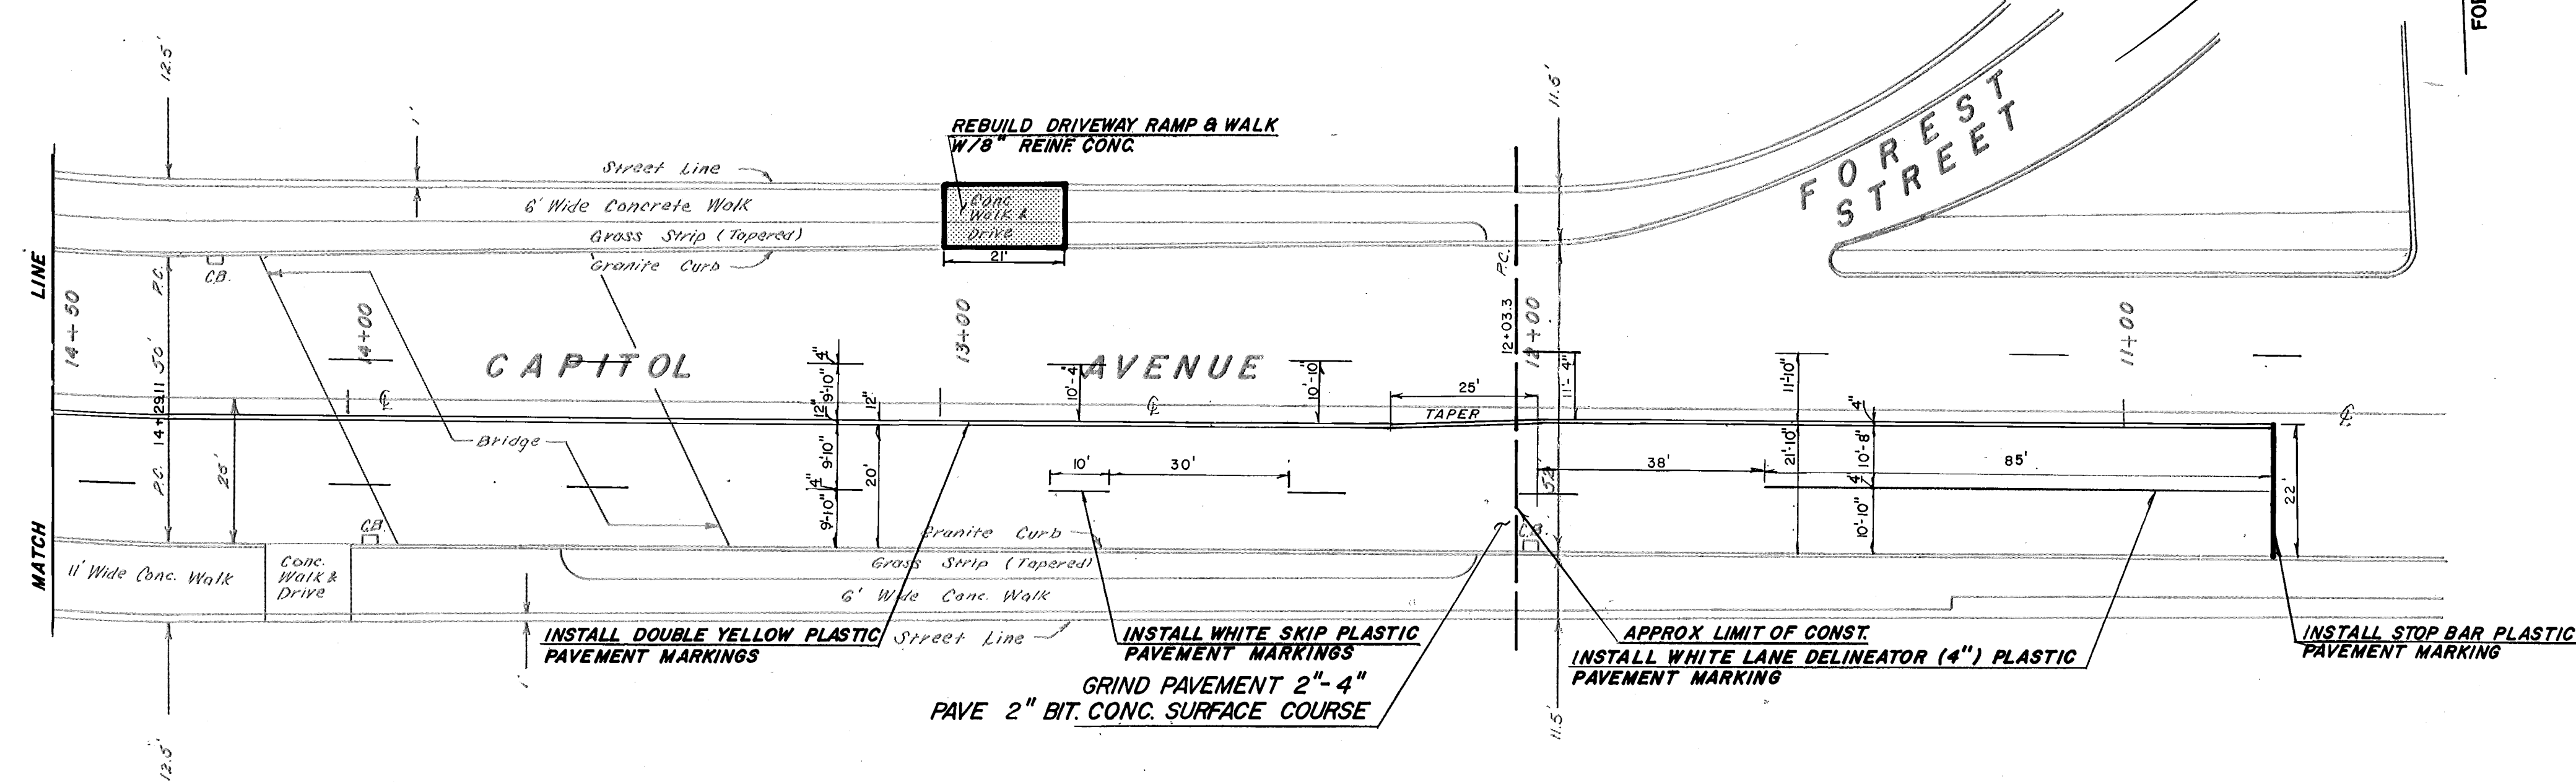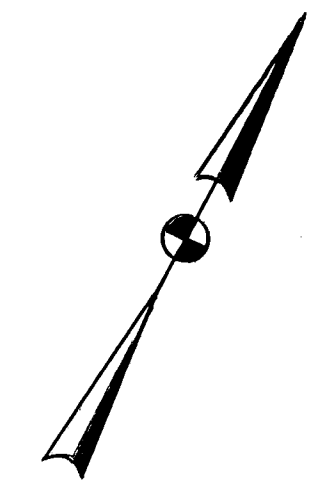

14+50 14+00 13+00 12+00 11+00

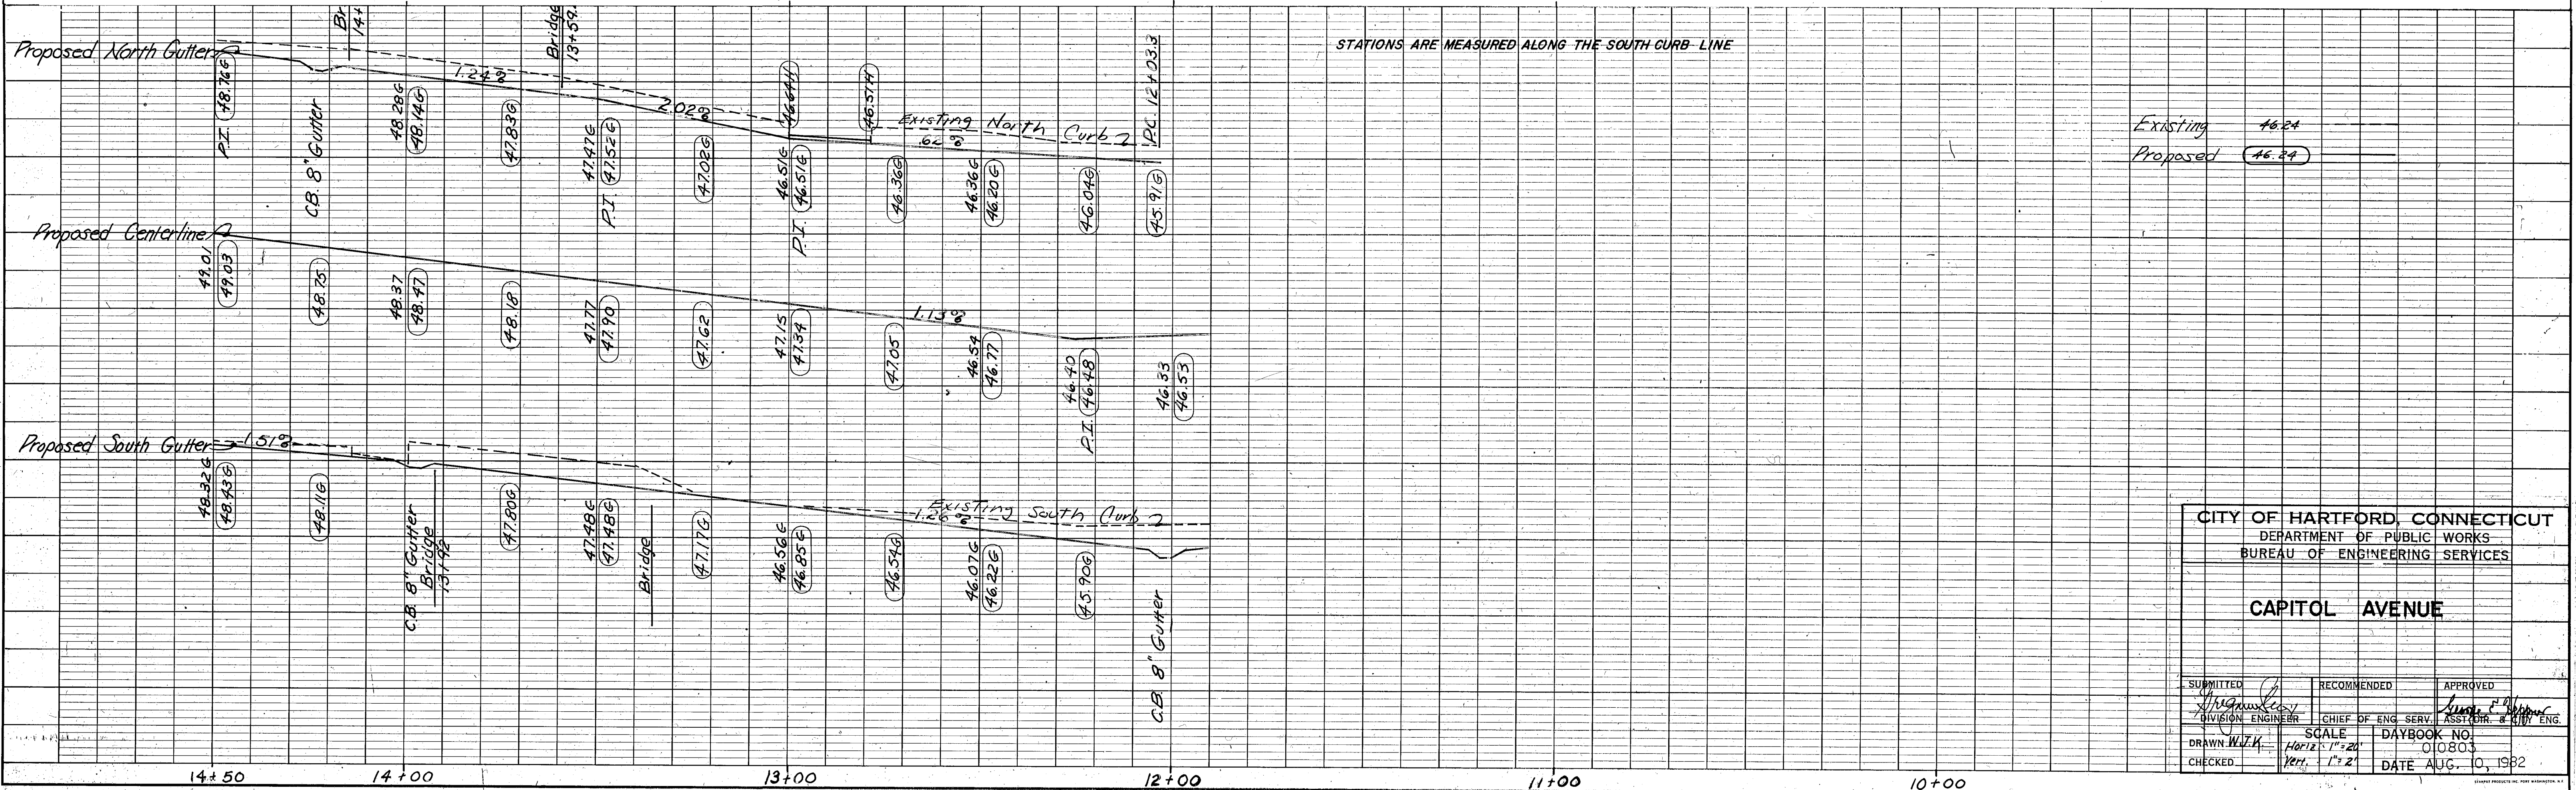

CITY OF HARTFORD, CONNECTICUT DEPARTMENT OF PUBLIC WORKS BUREAU OF ENGINEERING SERVICES		
CAPITOL AVENUE		
SUBMITTED DIVISION ENGINEER DRAWN CHECKED	RECOMMENDED CHIEF OF ENG. SERV. SCALE DATE	APPROVED ASSISTANT CHIEF OF ENG. DAYBOOK NO. DATE