
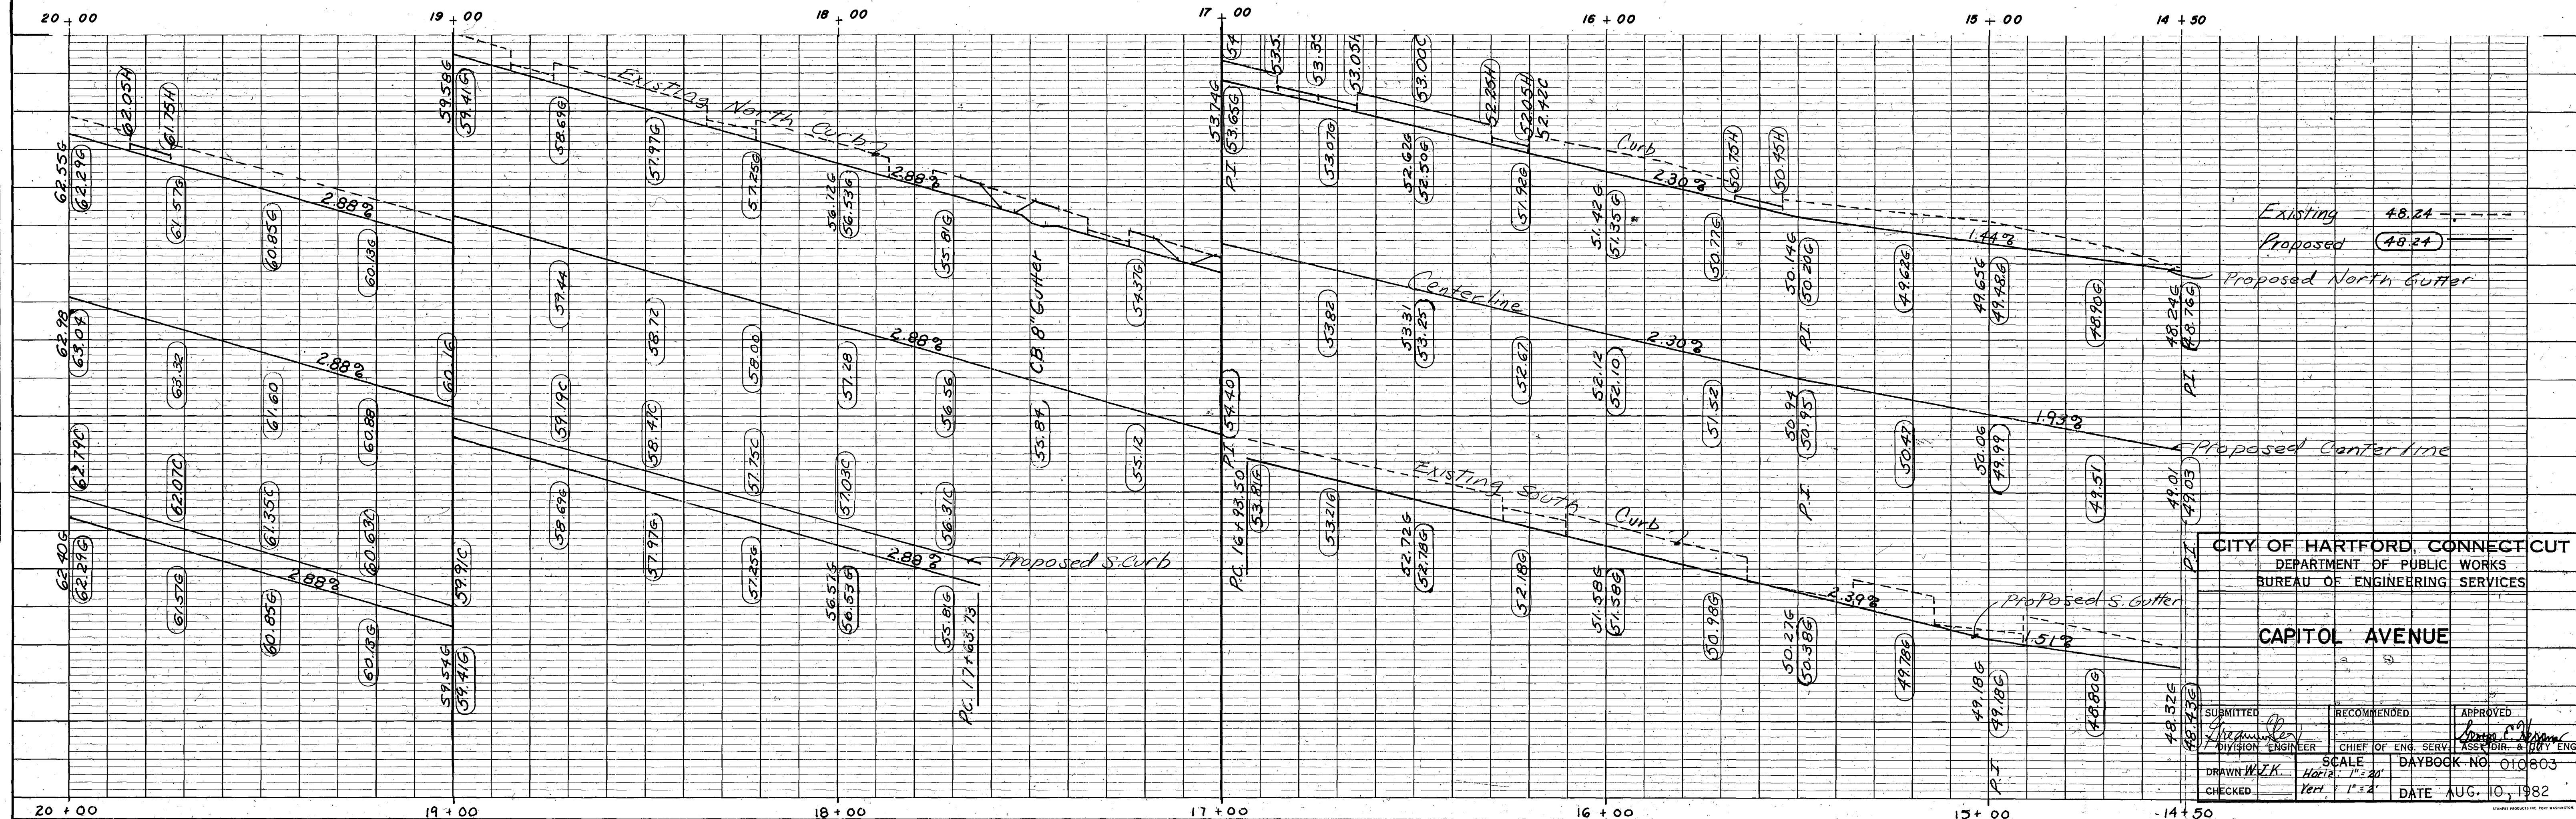


ALL DOUBLE YELLOW CENTERLINE MARKINGS ARE 4" WIDE
ALL WHITE SKIP LINES ARE 4" WIDE
ALL WHITE STOP BARS ARE 12" WIDE

BENCH MARK ELEVATION
CITY MERE STONE ON THE S.W. COR.
OF CAPITOL AVE AND ARBOR ST.
ELEV. 55.36

FUND A REGION NO	STATE	TOWN	FES A15 PROJ NO	PROJ NO.	YEAR	ROUTE NO.	SHEET NO.	TOTAL SHEET
1	CONN.	HARTFORD	IXM1063(3)	63-354	1983		12	26

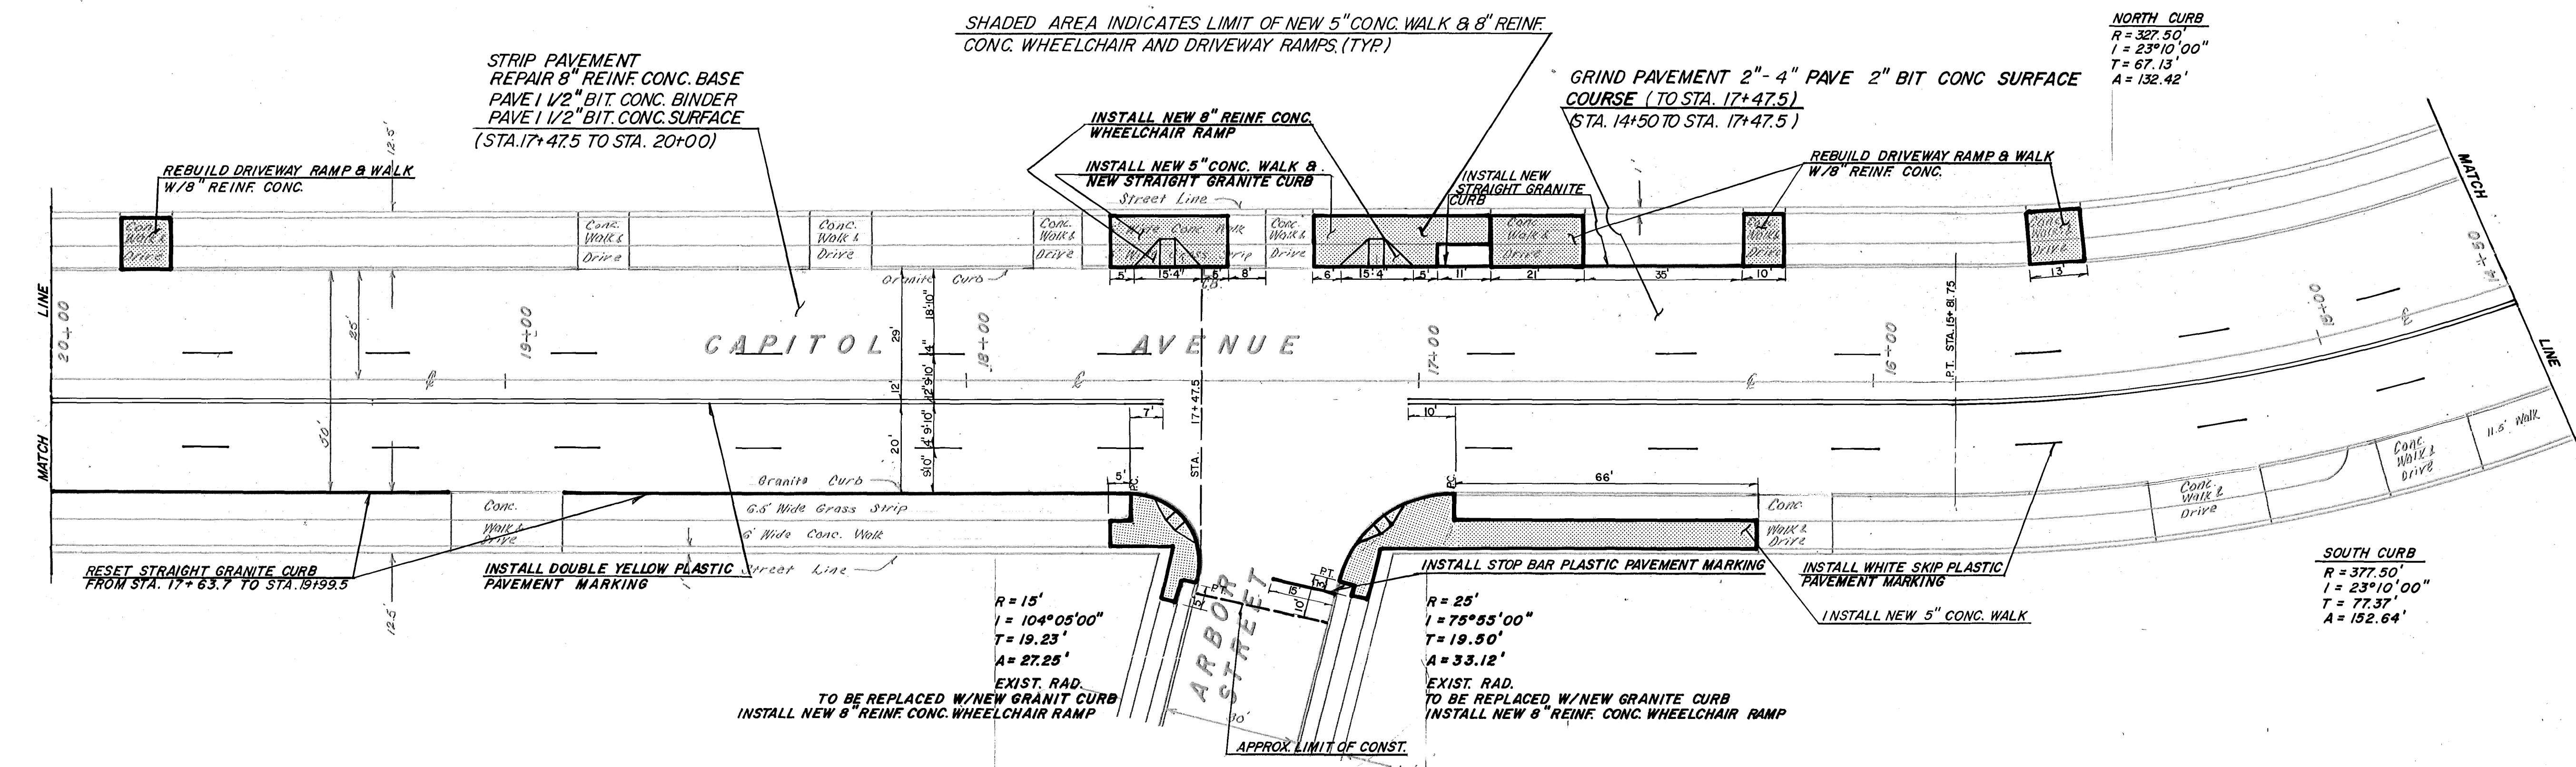

PROFILE	BY	DATE
SURVEYED		
PLOTTED		
NOTE BOOK		
A. M.'S. NOTED		
B. M.'S. NOTED		
STRUCTURE NOTATIONS CHECKED		
No. _____		

CITY OF HARTFORD, CONNECTICUT
DEPARTMENT OF PUBLIC WORKS
BUREAU OF ENGINEERING SERVICES

CAPITOL AVENUE

SUBMITTED	RECOMMENDED	APPROVED
<i>Frederick</i>		<i>John R. [Signature]</i>
DIVISION ENGINEER	CHIEF OF ENG. SERV.	ASSY. DIR. & DIR. ENG.
DRAWN <i>W.Z.K.</i>	SCALE <i>Horiz: 1" = 20'</i> <i>Vert: 1" = 2'</i>	DAYBOOK NO. 010803
CHECKED		DATE AUG. 10, 1982