
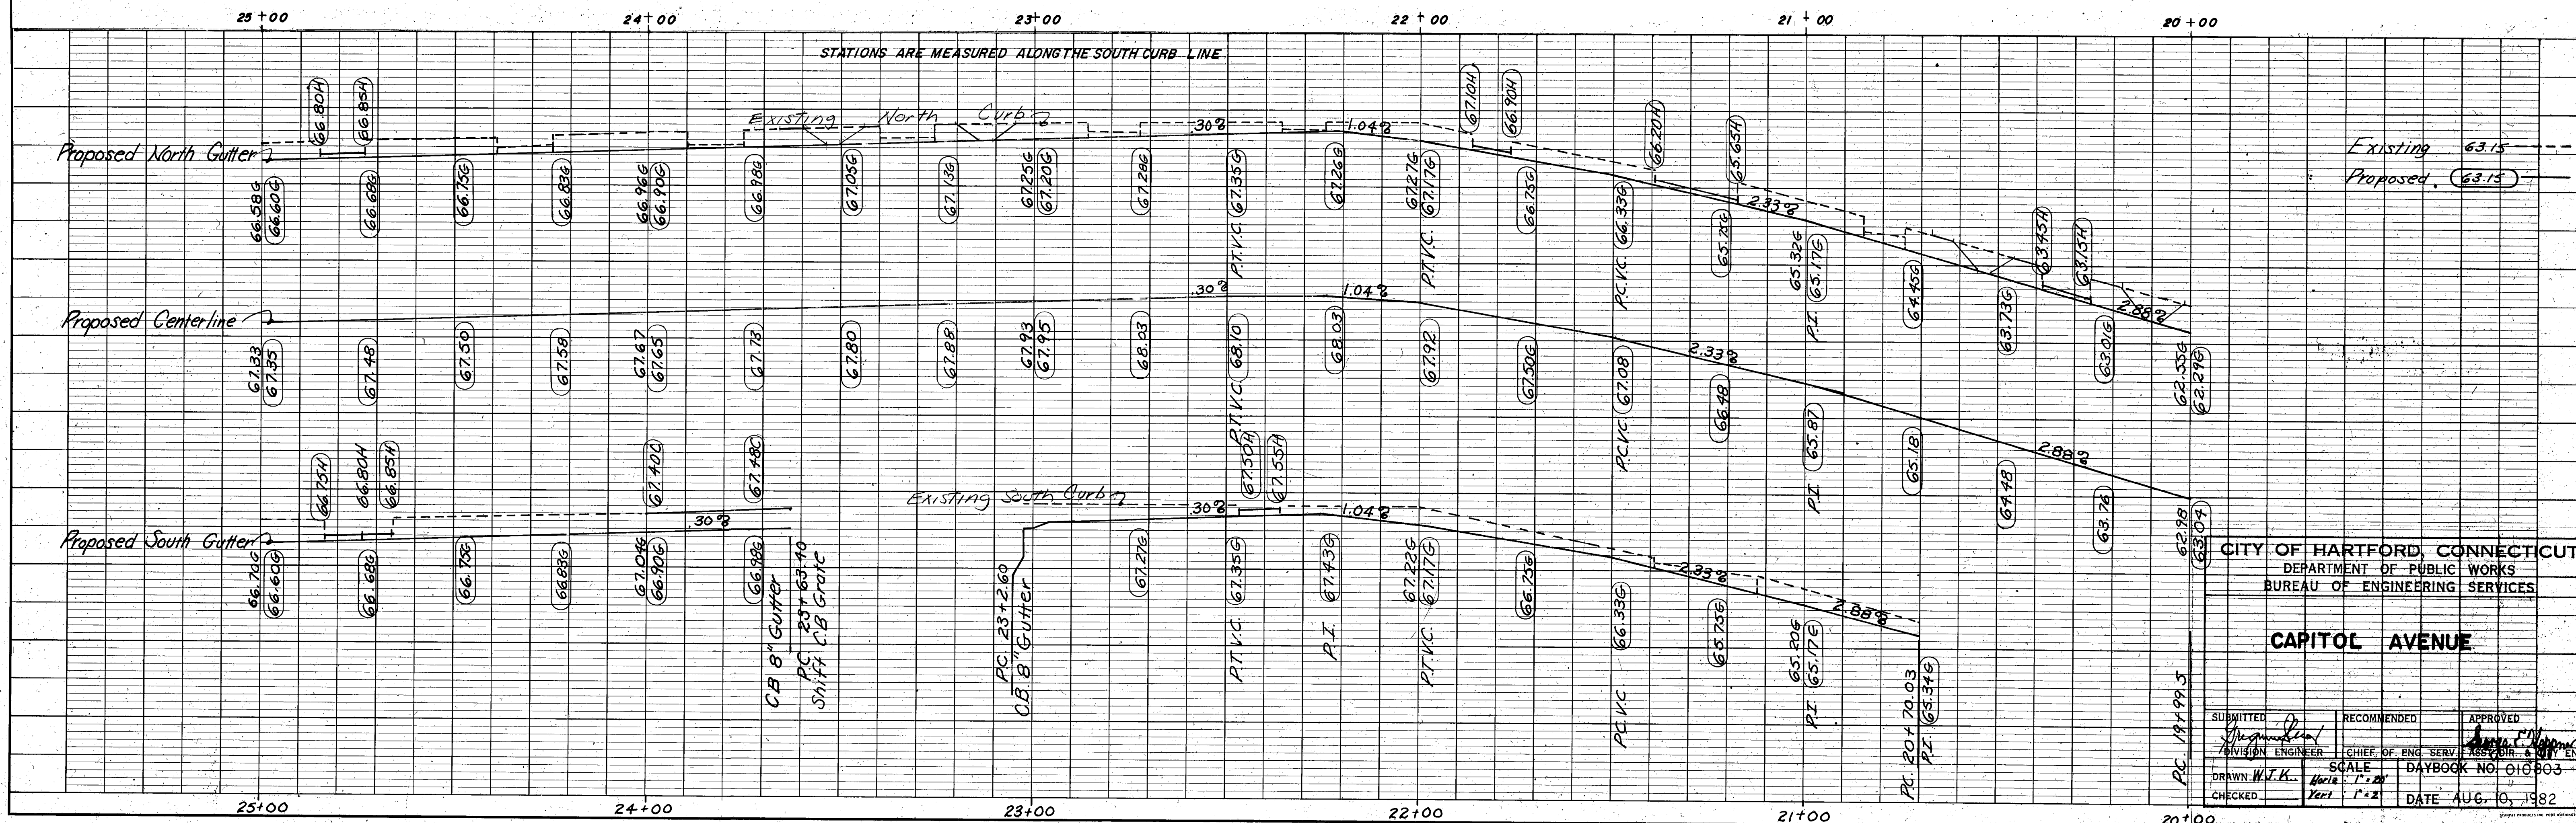


ALL DOUBLE YELLOW CENTERLINE MARKINGS ARE 4" WIDE
ALL WHITE SKIP LINES ARE 4" WIDE
ALL WHITE STOP BARS ARE 12" WIDE

BENCH MARK ELEVATION
CITY MERE STONE ONSW. CORNER OF
CAPITOL AVENUE AND HAZEL STREET
ELEV= 67.21

FED AID NO BRIDGE NO	STATE	TOWN	FED AID PROJ NO	PROJ NO	YEAR	ROUTE NO.	SHEET NO	TOTAL SHEETS
1	CONN.	HARTFORD	(X)M063(3)	63-354	1983		13	26

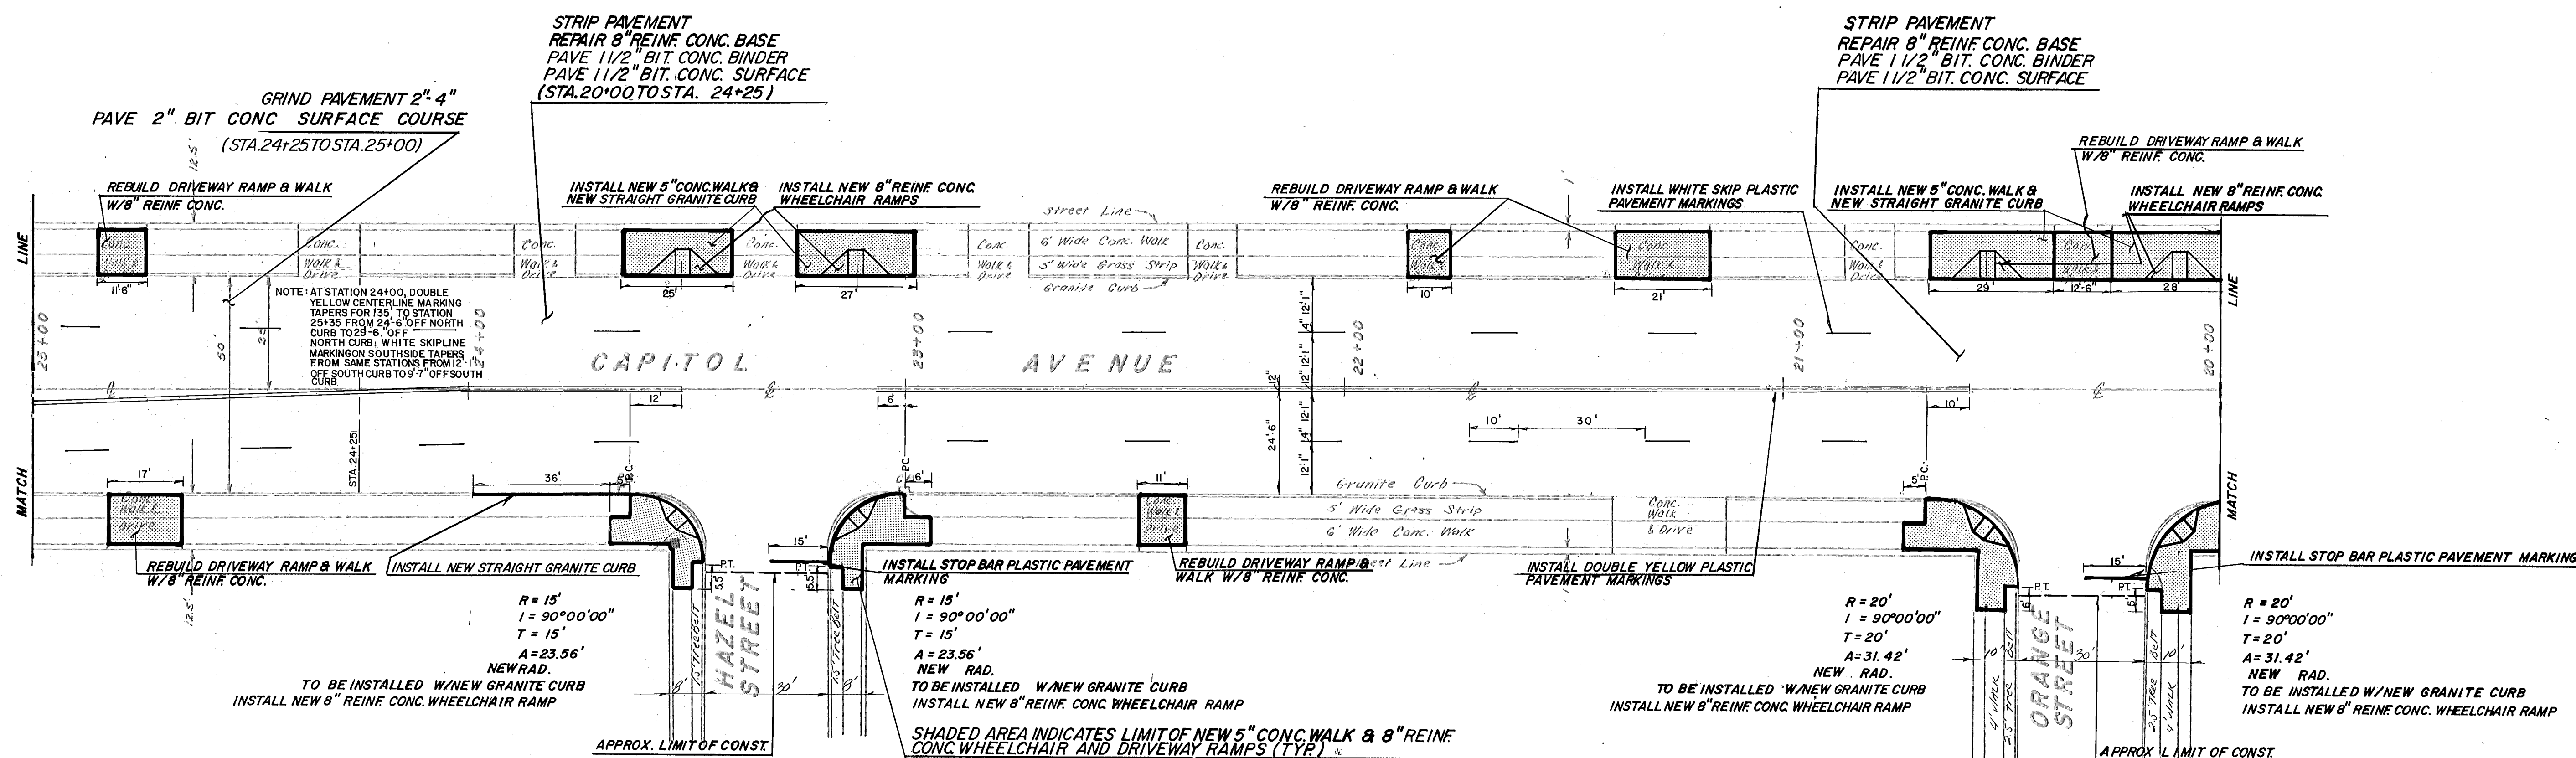

K+E PLATE 1, PLAN-PROFILE
KEUFFEL & ESSER CO.
48 7024 MADE IN U.S.A. •