
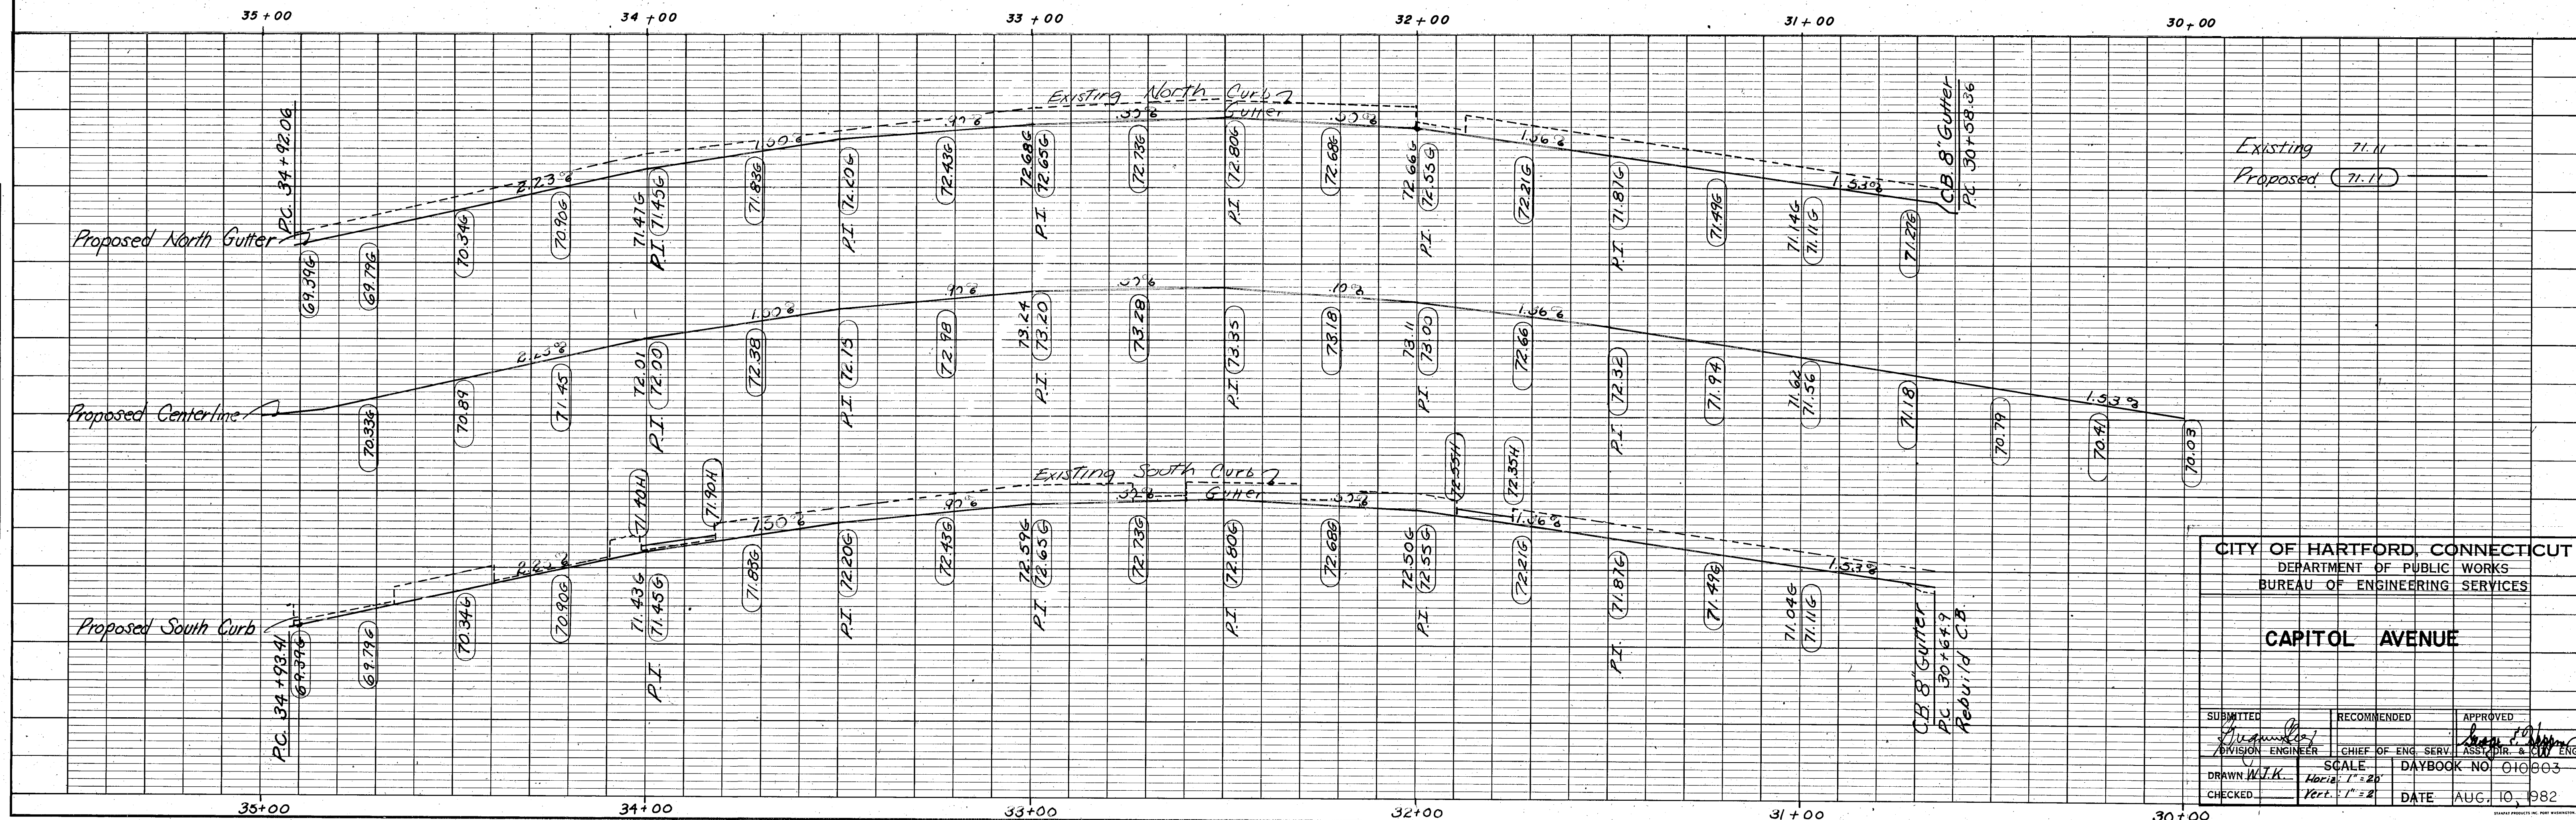


ALL DOUBLE YELLOW CENTERLINE MARKINGS ARE 4" WIDE
ALL WHITE STOP BARS ARE 12" WIDE

BENCH MARK ELEVATIONS

A TRI CUT ON THE WEST END OF THE THIRD WESTERLY WINDOW SILL ON THE SOUTH FACE OF NAZARENE CHURCH ON THE N.W. COR. OF CAPITOL AVE. & NEWTONST. ELEV. = 74.04 (B.M. V-12)

FHW A REASON NO	STATE	TOWN	FED AID PROJ NO	PROJ NO	YEAR	ROUTE NO	SHEET NO	TOT SHE
1	CONN.	HARTFORD	XM1063(31)	63-354	1983		15	26

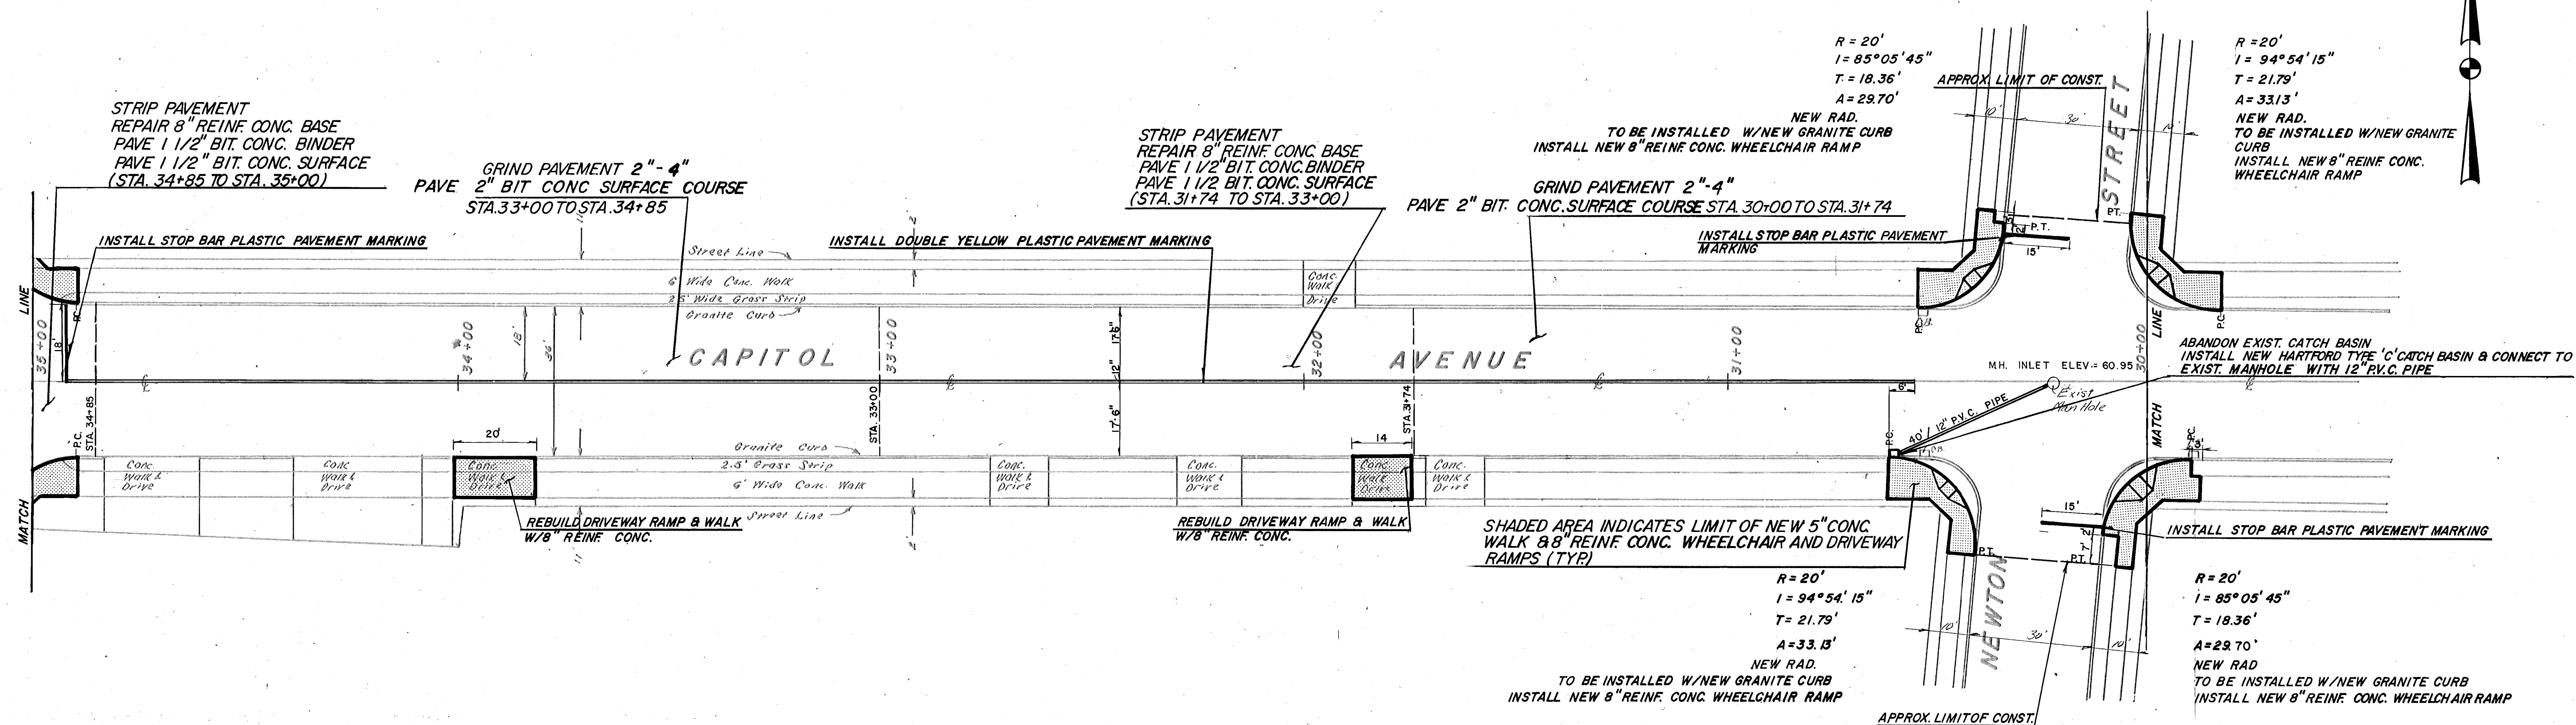

CITY OF HARTFORD, CONNECTICUT
DEPARTMENT OF PUBLIC WORKS
BUREAU OF ENGINEERING SERVICES

CAPITOL AVENUE

SUBMITTED	RECOMMENDED	APPROVED
<i>August 10, 1982</i>		<i>August 10, 1982</i>
DIVISION ENGINEER	CHIEF OF ENG. SERV.	ASST. DIR. & CH. ENG.
DRAWN <i>W.T.K.</i>	SCALE <i>Horizontal: 1" = 20'</i> <i>Vertical: 1" = 2'</i>	DAYBOOK NO. 010603
CHECKED	DATE	AUG. 10, 1982