


PLASTIC PAVEMENT MARKINGS (TYP)
ALL DOUBLE YELLOW CENTERLINE MARKINGS ARE 4" WIDE
ALL WHITE CROSSWALKS AND STOP BARS ARE 12" WIDE

NOTE: ALL RADIUS WHEELCHAIR RAMPS SHALL BE TYPE '2'
ALL STRAIGHT WHEELCHAIR RAMPS SHALL BE TYPE '4'
(SEE DETAIL SHEET)

BENCH MARK ELEVATIONS
CITY MERE STONE ON THE SW CORNER OF CAPITOL
AVE. AND AMITY ST. ELEV. 70.09

PROJECT NO.	STATE	TOWN	FED. AID	PROJ. NO.	YEAR	SHEET NO.	TOTAL SHEETS
1	CONN.	HARTFORD	IXM1063(31)	63-354	1983	16	26

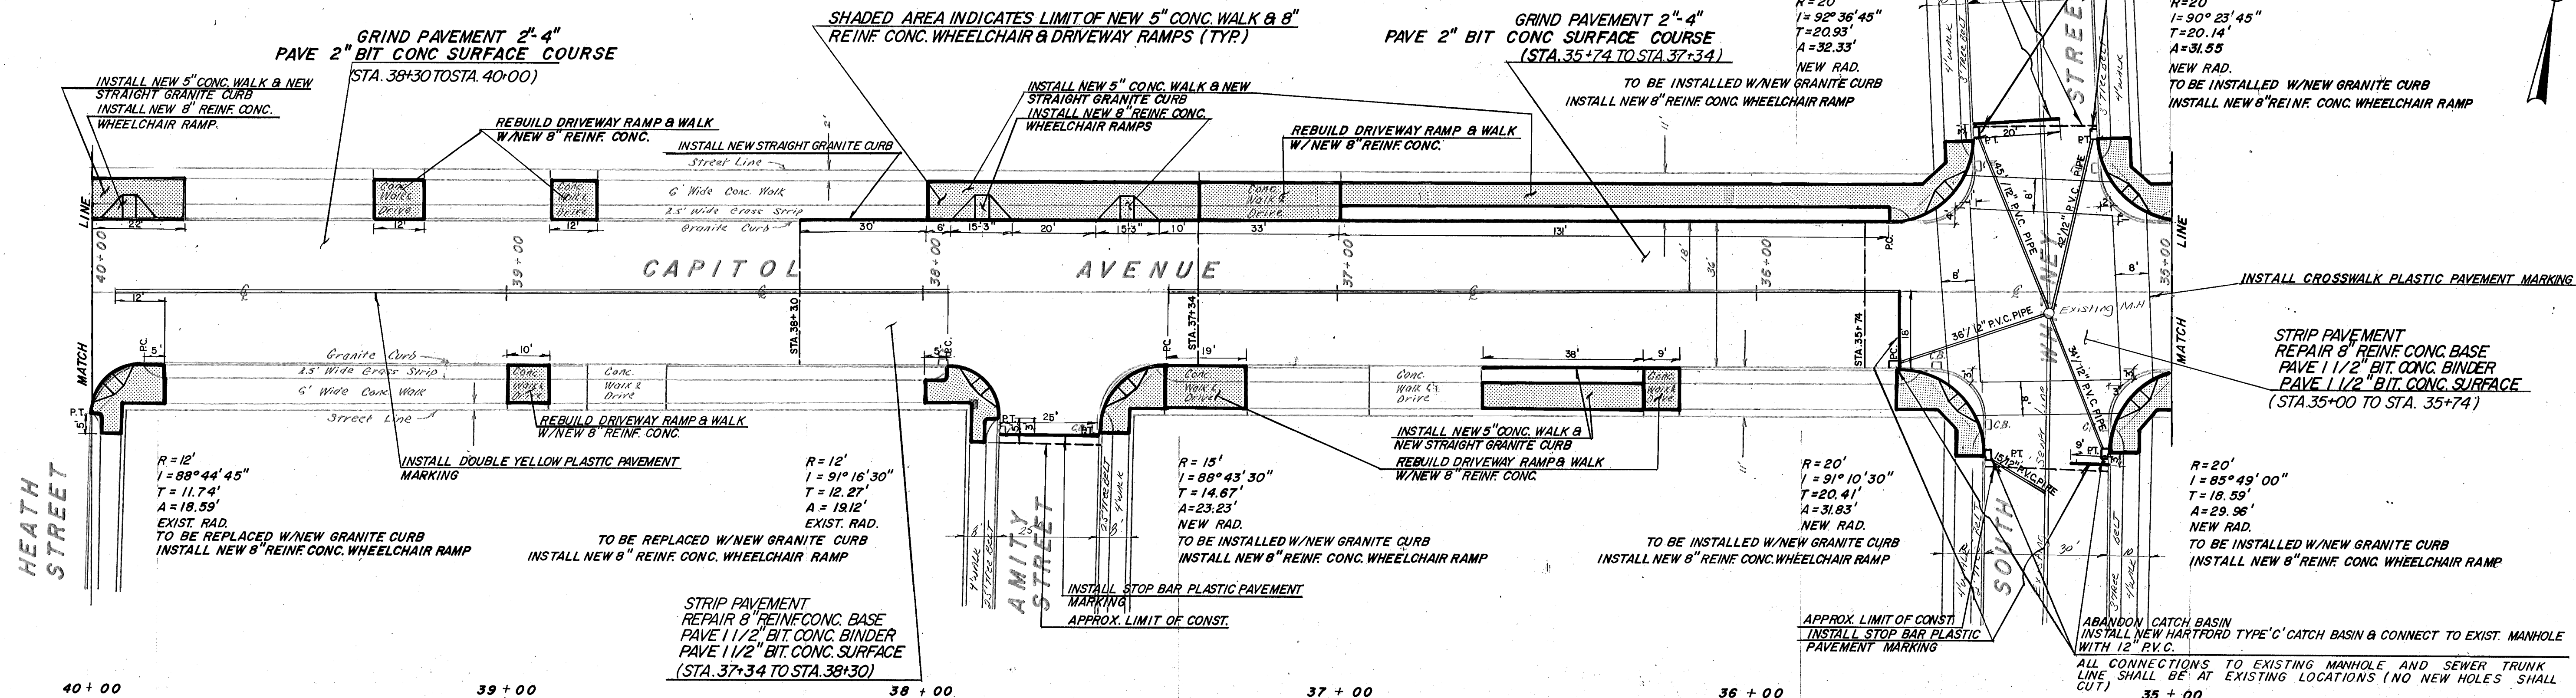

40+00

39+00

38+00

37+00

36+00

35+00

STATIONS ARE MEASURED ALONG THE SOUTH CURB LINE

Proposed North Gutter

Existing North Gutter

Proposed Centerline

Proposed South Gutter

Existing
Proposed

REVISIONS

1. Grades between Sta. 39+73 & Sta. 35+00
2/8/84 SK

CITY OF HARTFORD, CONNECTICUT
DEPARTMENT OF PUBLIC WORKS
BUREAU OF ENGINEERING SERVICES

CAPITOL AVENUE

SUBMITTED	RECOMMENDED	APPROVED
<i>[Signature]</i>	<i>[Signature]</i>	<i>[Signature]</i>
DIVISION ENGINEER	CHIEF OF ENG. SERV.	ASSIST. DIR. & CHIEF ENG.
DRAWN W.J.K.	SCALE	DAYBOOK NO. 010803
CHECKED	DATE	DATE