

NOTE: ALL RADIUS WHEELCHAIR RAMPS SHALL BE TYPE '2'
ALL STRAIGHT WHEELCHAIR RAMPS SHALL BE TYPE '4'
(SEE DETAIL SHEET)

PLASTIC PAVEMENT MARKINGS (TYP.)
ALL DOUBLE YELLOW CENTERLINE MARKINGS ARE 4" WIDE
ALL WHITE STOP BARS ARE 12" WIDE



BENCH MARK ELEVATION

CITY MERE STONE ON S.W. CORNER
OF CAPITOL AVENUE AND ROWE
AVENUE. ELEV. 78.47.

ABANDON EXISTING CATCH BASIN
INSTALL NEW HARTFORD TYPE 'C'
CATCH BASIN AND CONNECT TO
EXISTING MANHOLE W/12" P.V.C. PIPE

SHADED AREA INDICATES LIMIT OF NEW 5" CONC WALK & 8" REINF
CONC WHEELCHAIR AND DRIVEWAY RAMPS (TYP.)

GRIND PAVEMENT 2"-4"
PAVE 2"
(STA. 45+00 TO STA. 49+00)

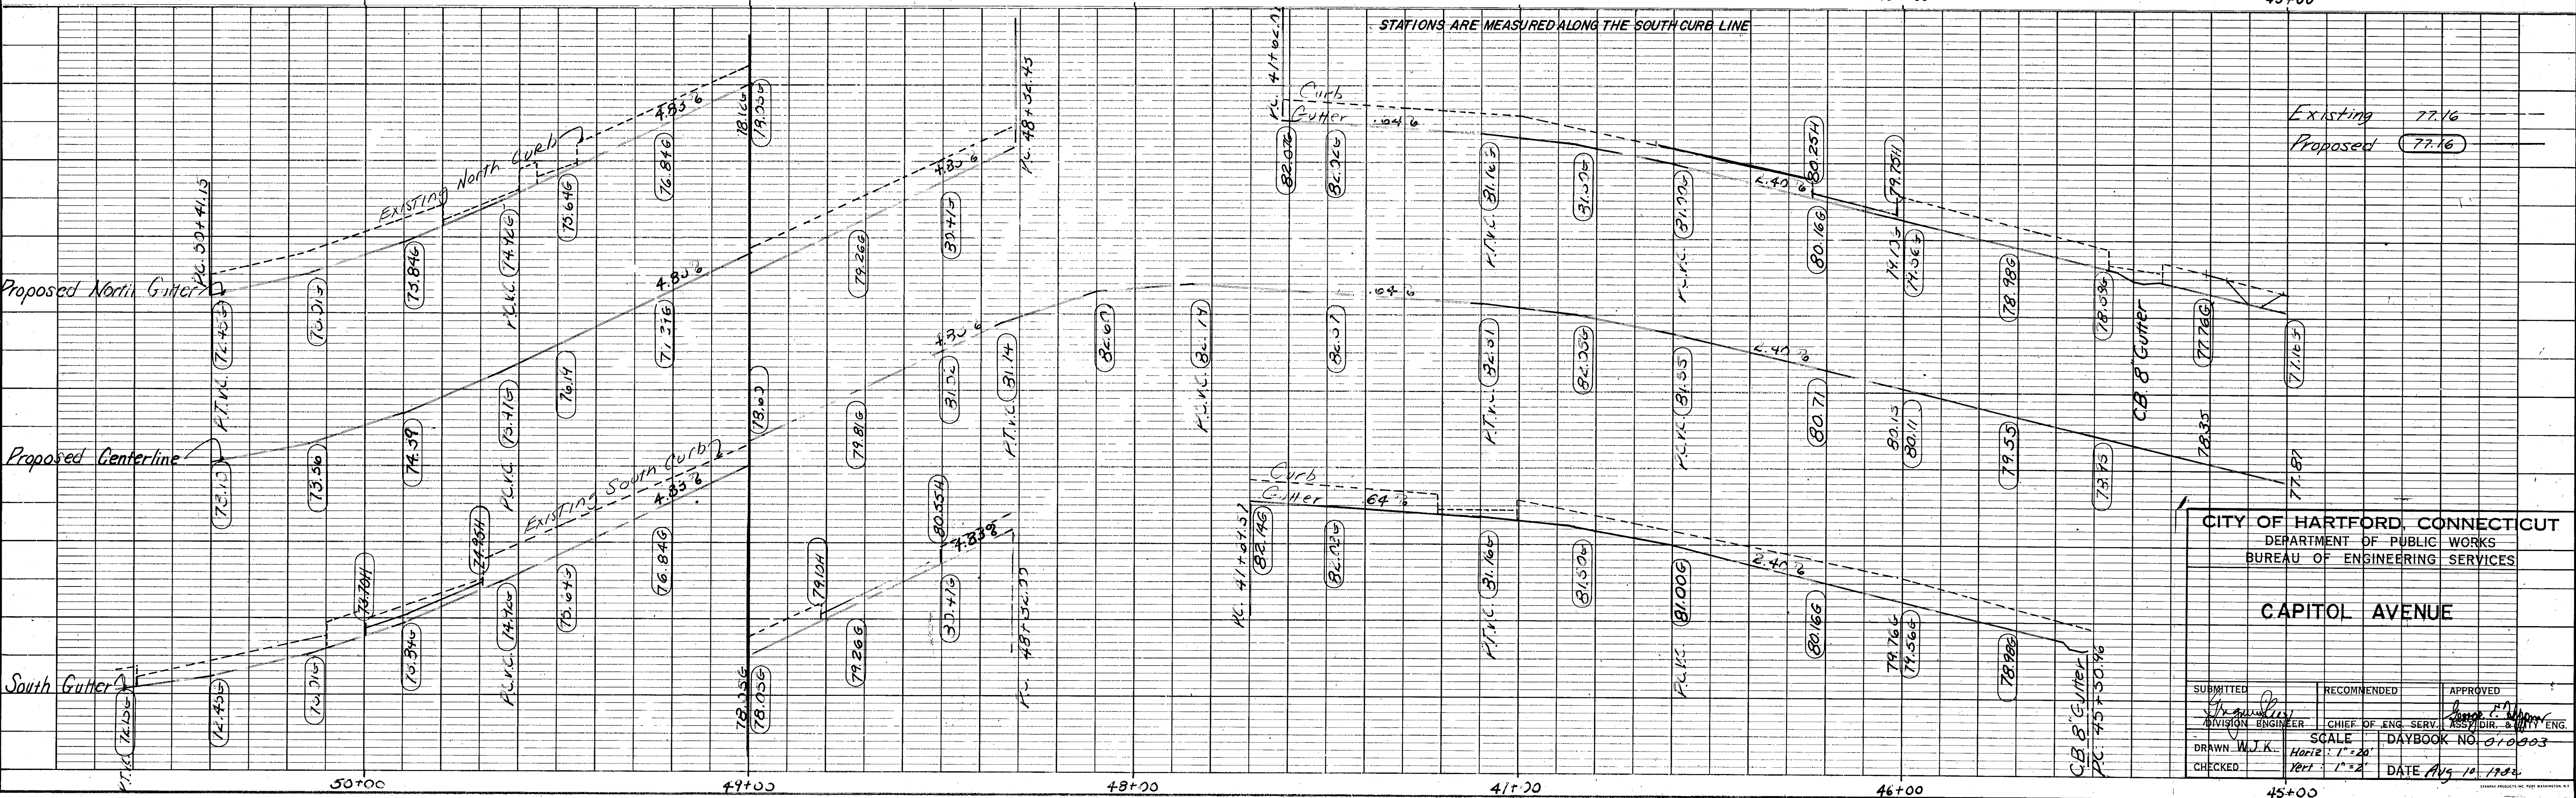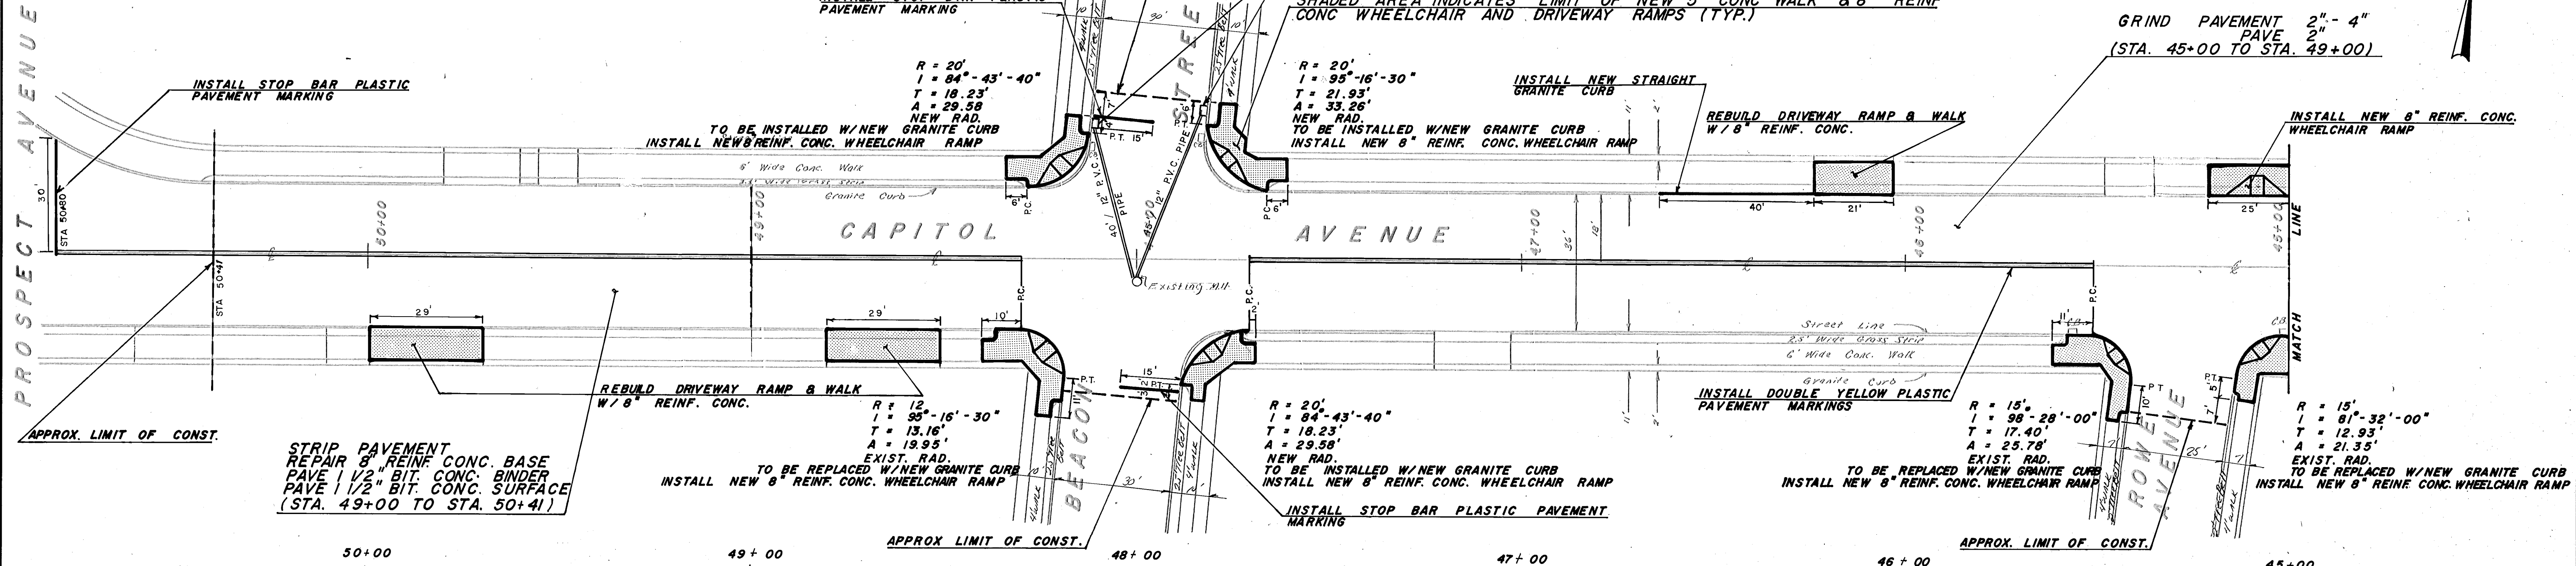

CITY OF HARTFORD, CONNECTICUT
DEPARTMENT OF PUBLIC WORKS
BUREAU OF ENGINEERING SERVICES

CAPITOL AVENUE

SUBMITTED	RECOMMENDED	APPROVED
<i>[Signature]</i> DIVISION ENGINEER	<i>[Signature]</i> CHIEF OF ENG. SERV.	<i>[Signature]</i> ASS. DIR. & CITY ENG.
DRAWN W.J.K.	SCALE HORIZ: 1"=20' VERT: 1"=2'	DAYBOOK NO. 010903
CHECKED		DATE Aug 10, 1983