
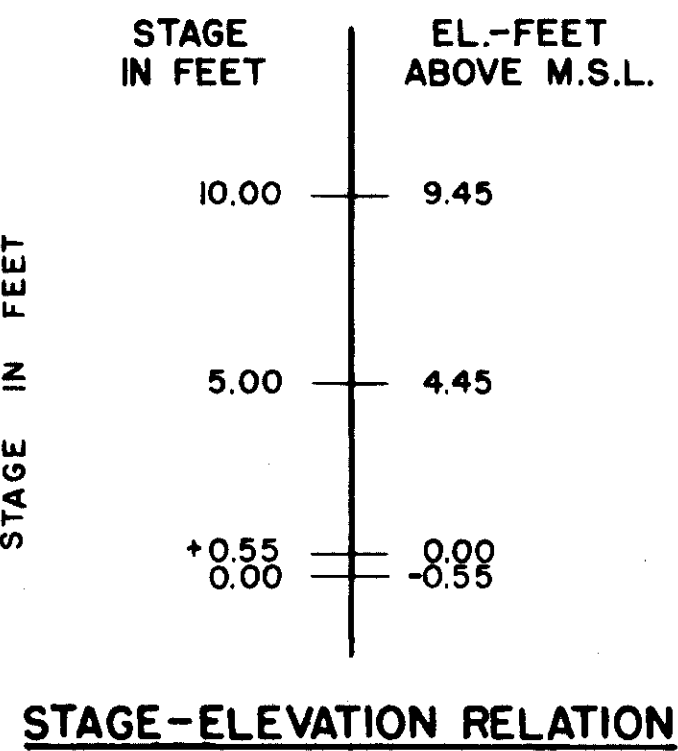
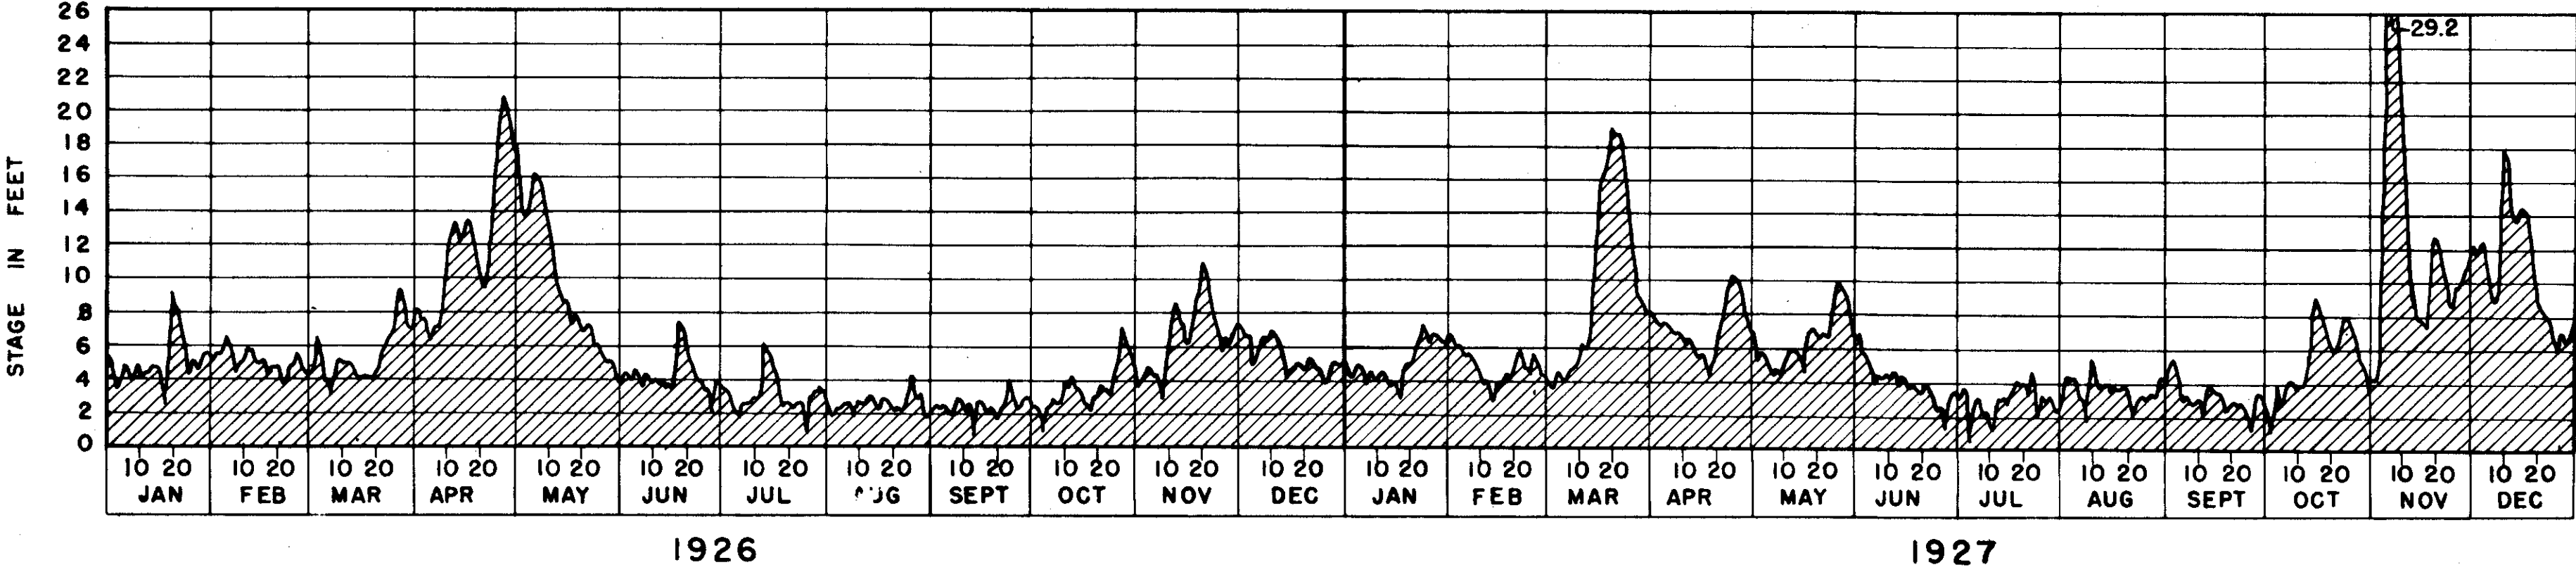
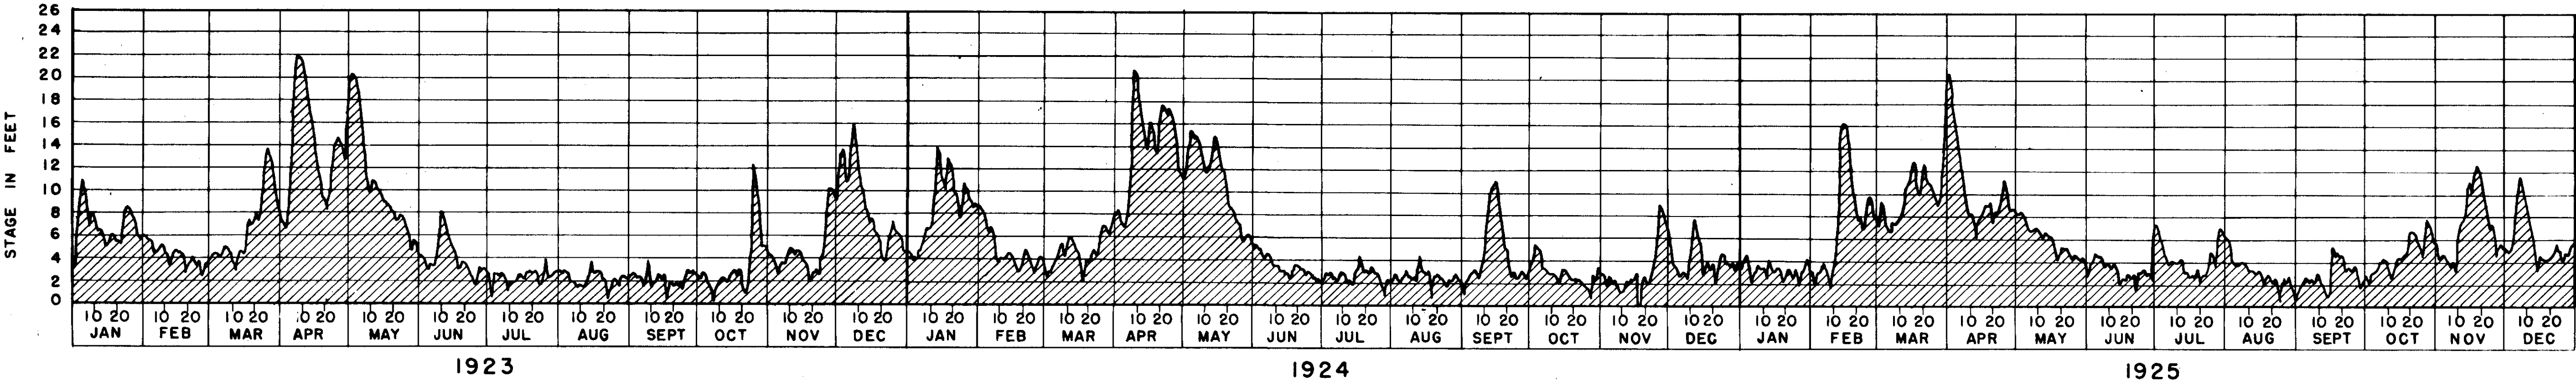
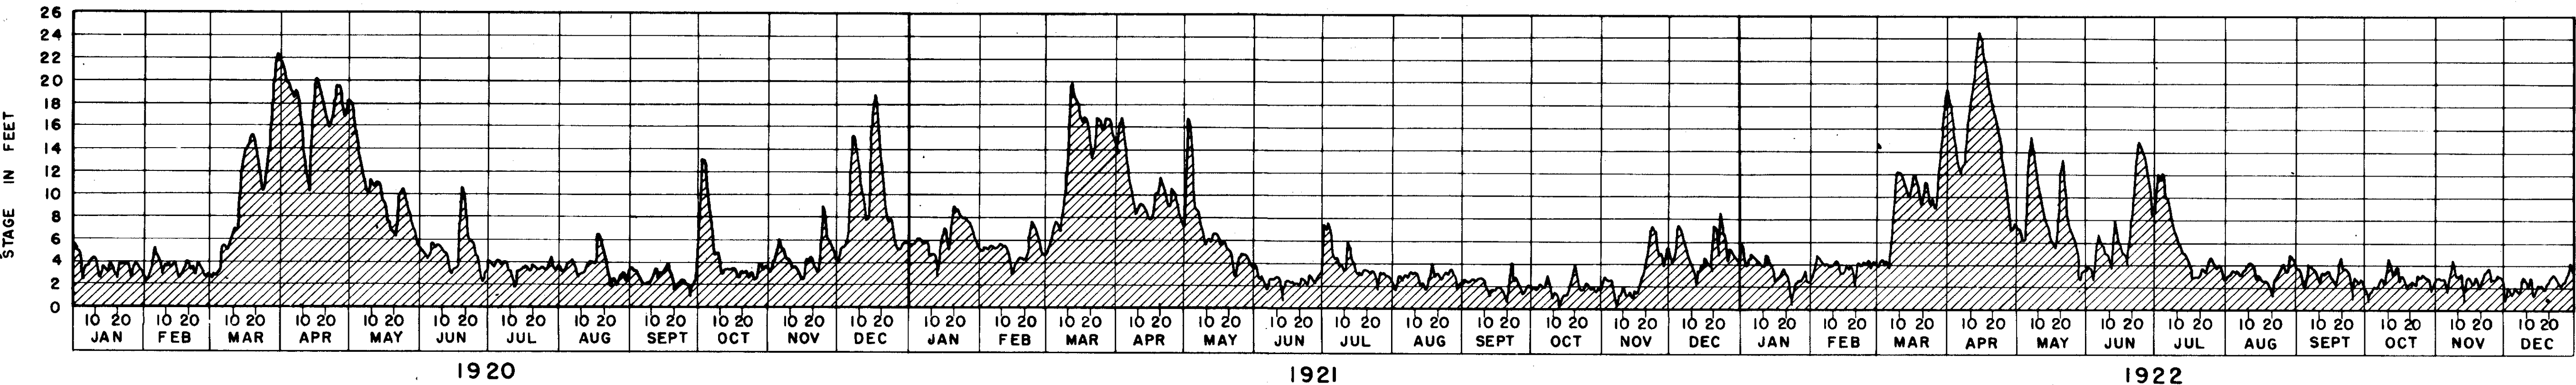


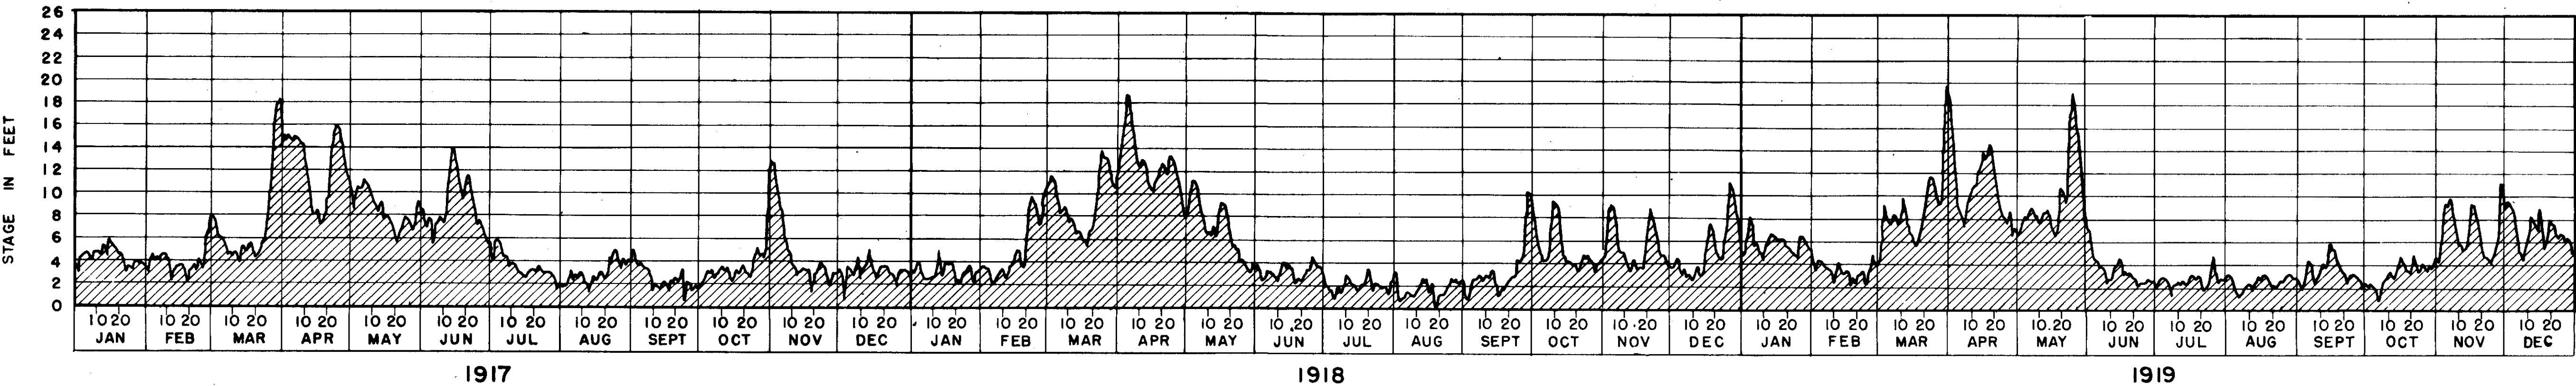

NOTES:
Low stages are subject to tidal fluctuation which has a mean amplitude 0 at a stage of 7 feet and 1.5 feet at a stage of 2 feet.
Stage readings on Hartford gage, zero = -0.55 M S L
Data supplied by U. S. Weather Bureau.
Gage located on downstream side of Memorial Bridge (Connecticut Boulevard).

CONNECTICUT RIVER FLOOD CONTROL			
NORTH MEADOWS PUMPING STATION			
FISCAL YEAR 1939. SECTION			
HYDROGRAPH NO. 1.			
HARTFORD, CONN.			
CONNECTICUT RIVER	SCALE	AS SHOWN	CONNECTICUT
IN 62 SHEETS			SHEET NO. 2
U.S. ENGINEER OFFICE, PROVIDENCE, R.I., FEB. 1939			
SUBMITTED BY: <i>[Signature]</i>	APPROVED BY: <i>[Signature]</i>	APPROVED BY: <i>[Signature]</i>	
HEAD, HYDRAULICS SECTION	PRINCIPAL ENGINEER	LT. COL. CORPS OF ENGINEERS	
COMPILED BY: <i>[Signature]</i>	DRAWN BY: W.W.V. & F.C.T.	FILE NO. CT-3-1089	
DATE	REVISION	REVBY	CK BY
12-31-38	As built		