



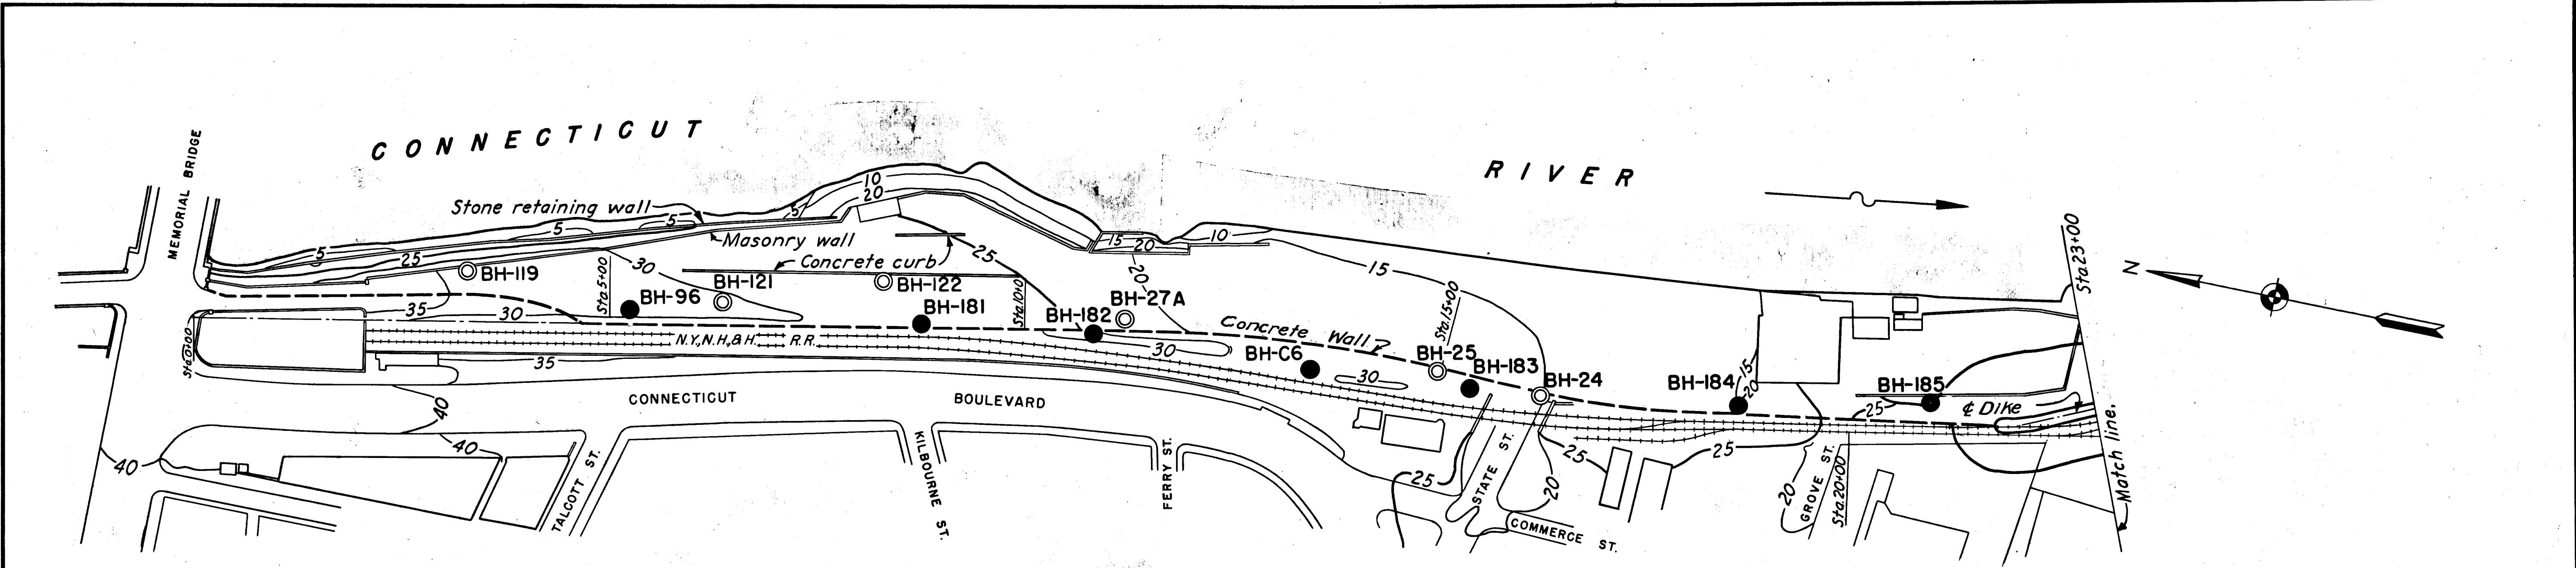

PLAN
SCALE: 1"=100'

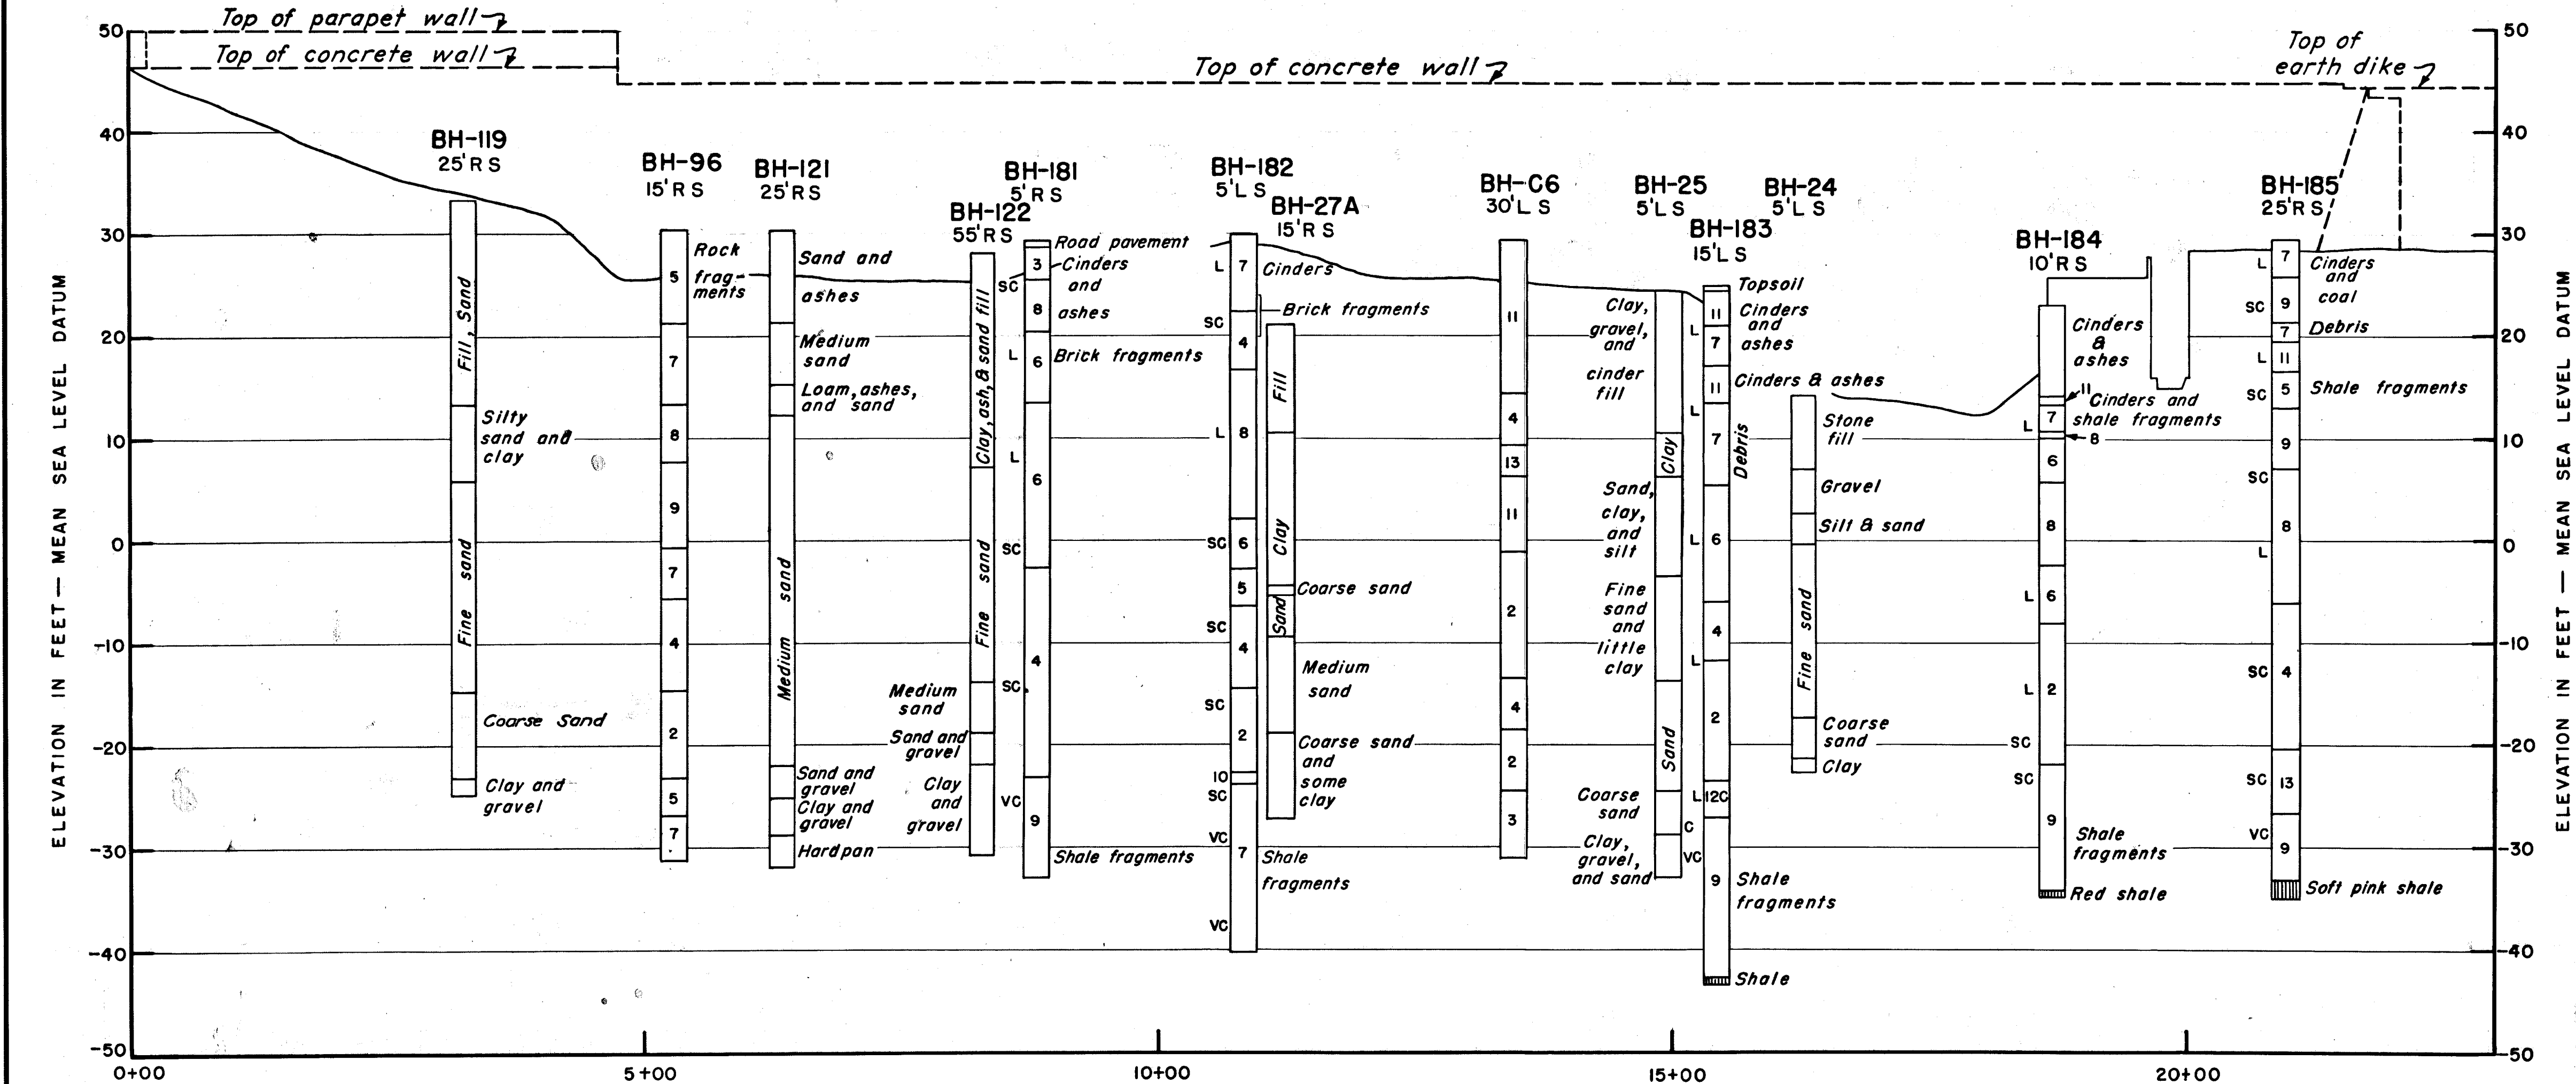

PROFILE ALONG DIKE

SCALE: HOR. 1"=100'
VERT. 1"=10'

NOTE
For general notes, legend, and description of soil classes see Sheet No. 7.

CONNECTICUT RIVER FLOOD CONTROL			
HARTFORD DIKE			
RIVERFRONT, MORGAN ST. TO STA. 96+73			
SUBSURFACE EXPLORATIONS NO. 1			
CONNECTICUT RIVER		CONNECTICUT	
IN 135 SHEETS		SCALE: 1 IN. = 100 FT.	
100'		200'	
U.S. ENGINEER OFFICE, PROVIDENCE, R.I., MAY 1940			
SUBMITTED: <i>Frank J. Jalland</i>		APPROVAL RECOMMENDED: <i>W. J. Burns</i>	
SENIOR GEOLOGIST		PRINCIPAL ENGINEER	
HEAD, GEOLOGY SECTION		CHIEF, F.C. ENGINEERING DIV.	
COMPILED: <i>Wm. A. Hagg</i>		DRAWN: R.R.L. & J.M.C.L.	
ASST. ENGINEER		CHECKED: <i>Willis</i>	
FISCAL YEAR 1940		FILE NO. CT-2-1274	

File 11-14-3