



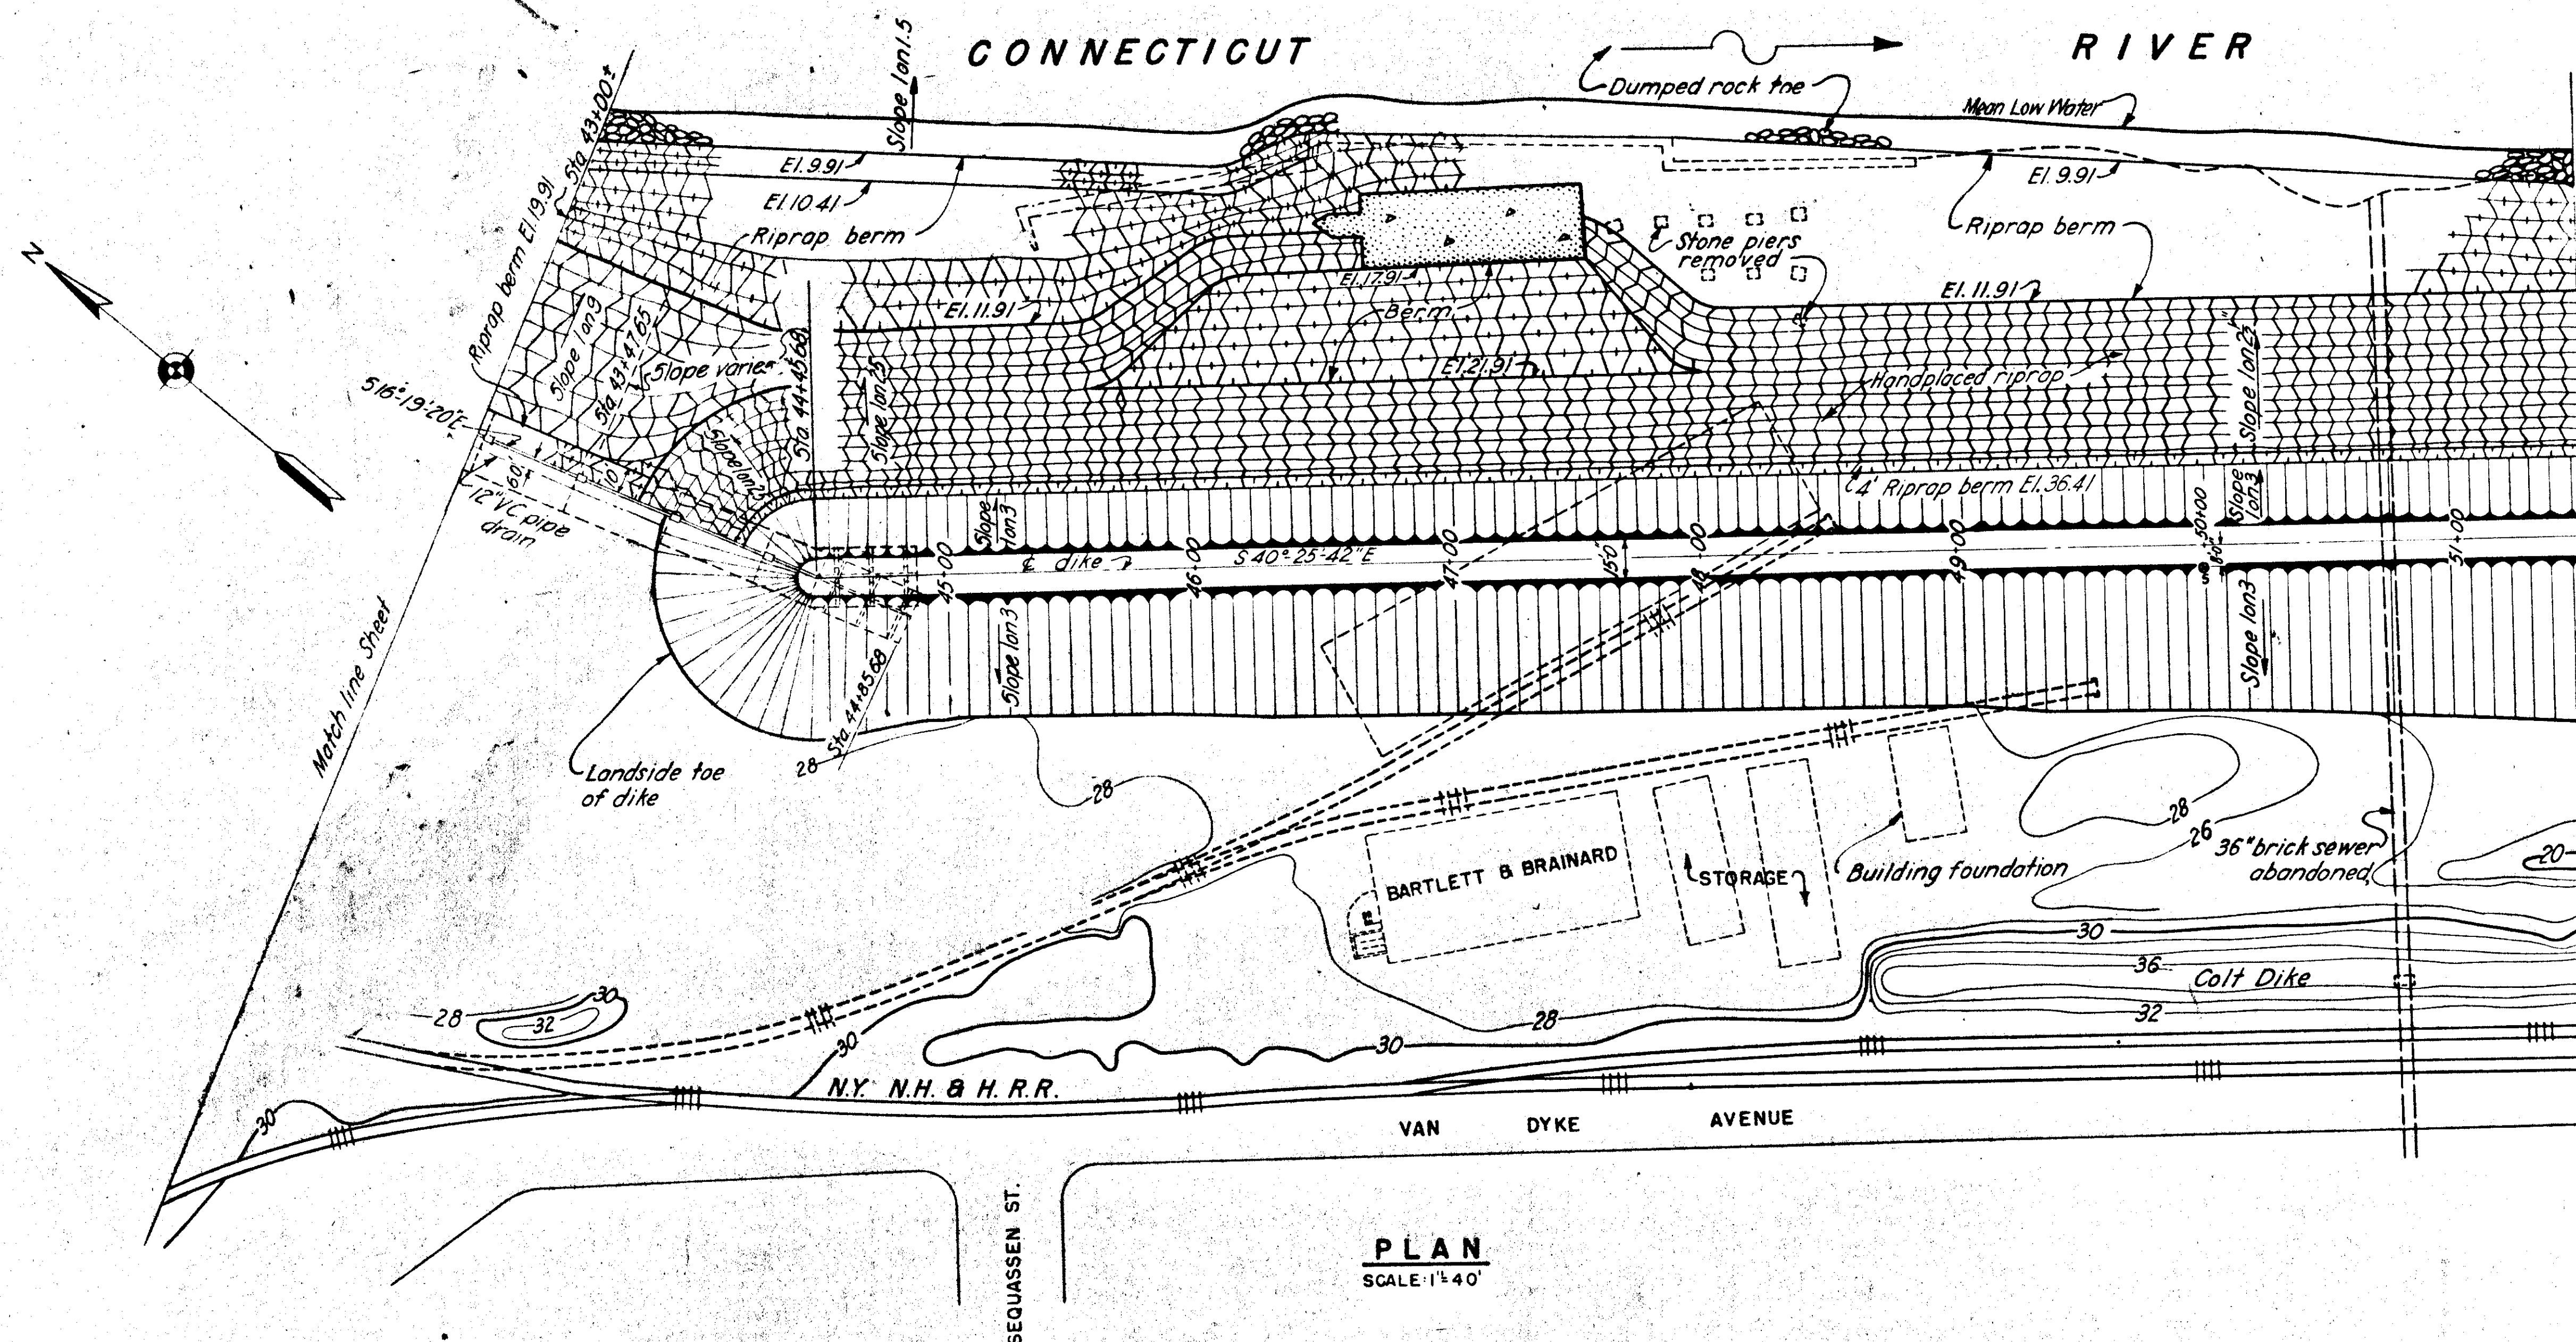

**PLAN**  
SCALE: 1" = 40'

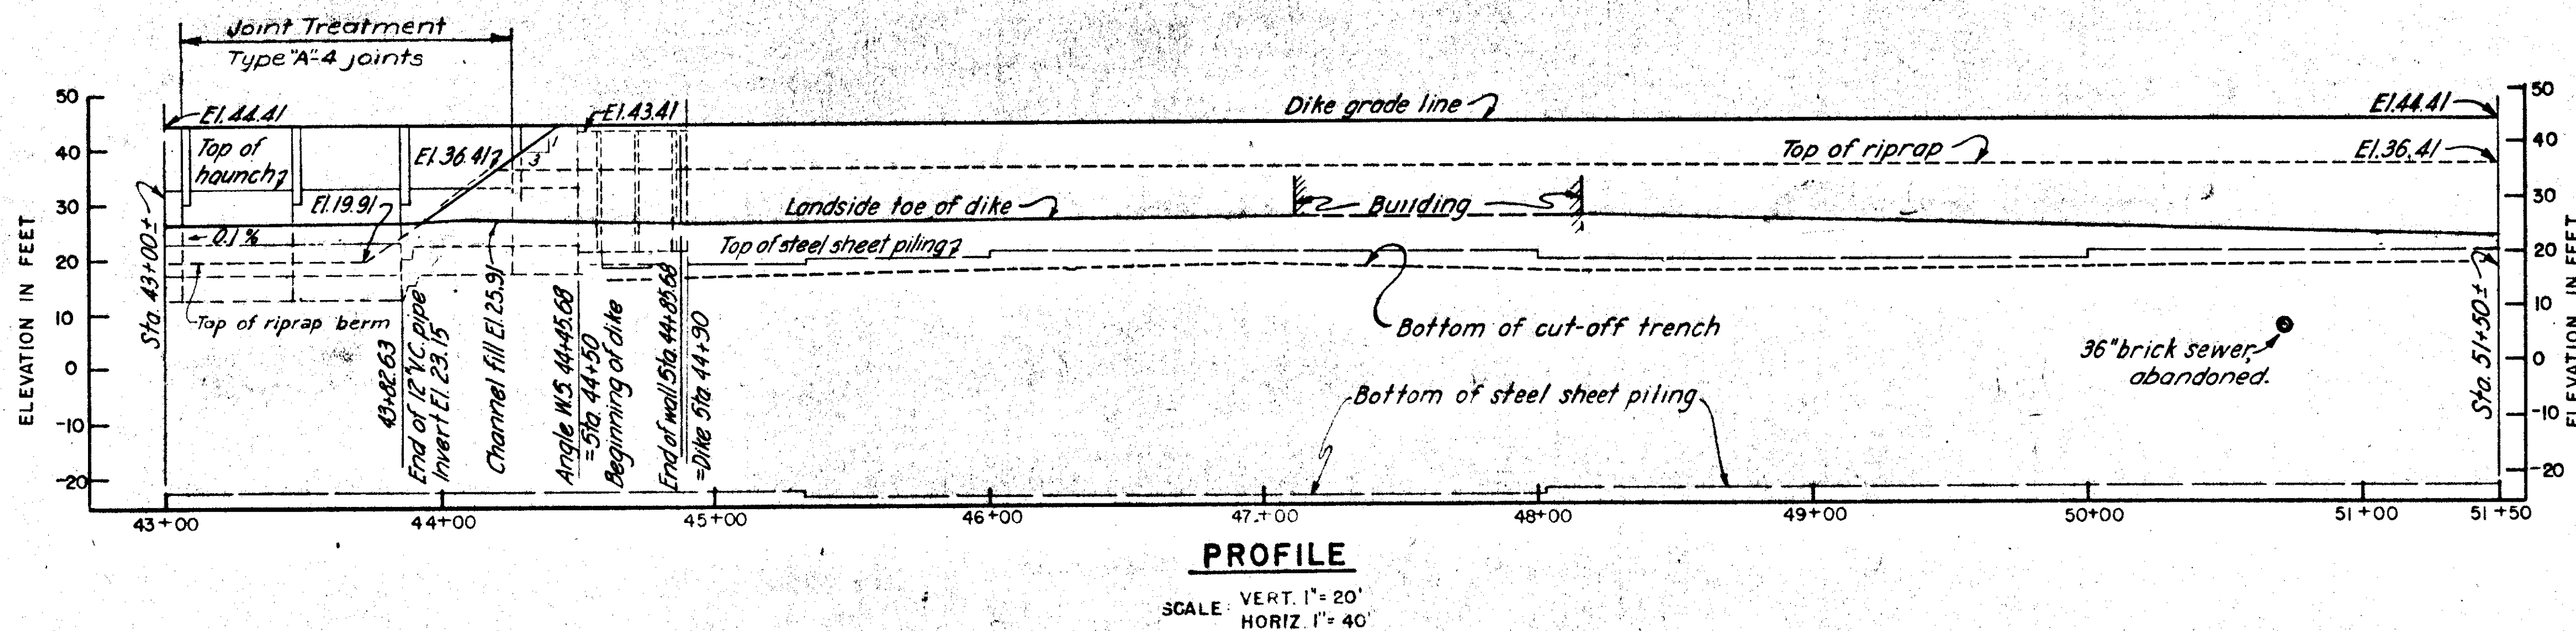

**PROFILE**

SCALE: VERT. 1" = 20'  
HORIZ. 1" = 40'

| STATION COORDINATES |            |            |
|---------------------|------------|------------|
| STATION             | NORTHINGS  | EASTINGS   |
| PT Sta 44+8765      | N-48534.64 | E-71738.17 |

Notes:  
For general notes see Sheet No.

|   |        |                   |    |
|---|--------|-------------------|----|
| REVISION                                                                                                 | DATE   | DESCRIPTION       | BY |
| CORPS OF ENGINEERS U.S. ARMY<br>OFFICE OF THE DIVISION ENGINEER<br>NEW ENGLAND DIVISION<br>BOSTON, MASS. |        |                   |    |
| DES. BY                                                                                                  | DR. BY | CK. BY            |    |
| CHIEF DESIGN BRANCH                                                                                      |        |                   |    |
| PROJECT ENGINEER                                                                                         |        |                   |    |
| SUBMITTED BY:                                                                                            |        |                   |    |
| CHIEF PLANN & RPT'S BR                                                                                   |        |                   |    |
| APPROVED                                                                                                 |        |                   |    |
| CHIEF ENGINEERING DIV                                                                                    |        |                   |    |
| COL. G. E.                                                                                               |        | DIVISION ENGINEER |    |
| SCALE   |        | SPEC. NO.         |    |
| DRAWING NUMBER                                                                                           |        |                   |    |
| SHEET 6 OF 6                                                                                             |        |                   |    |