



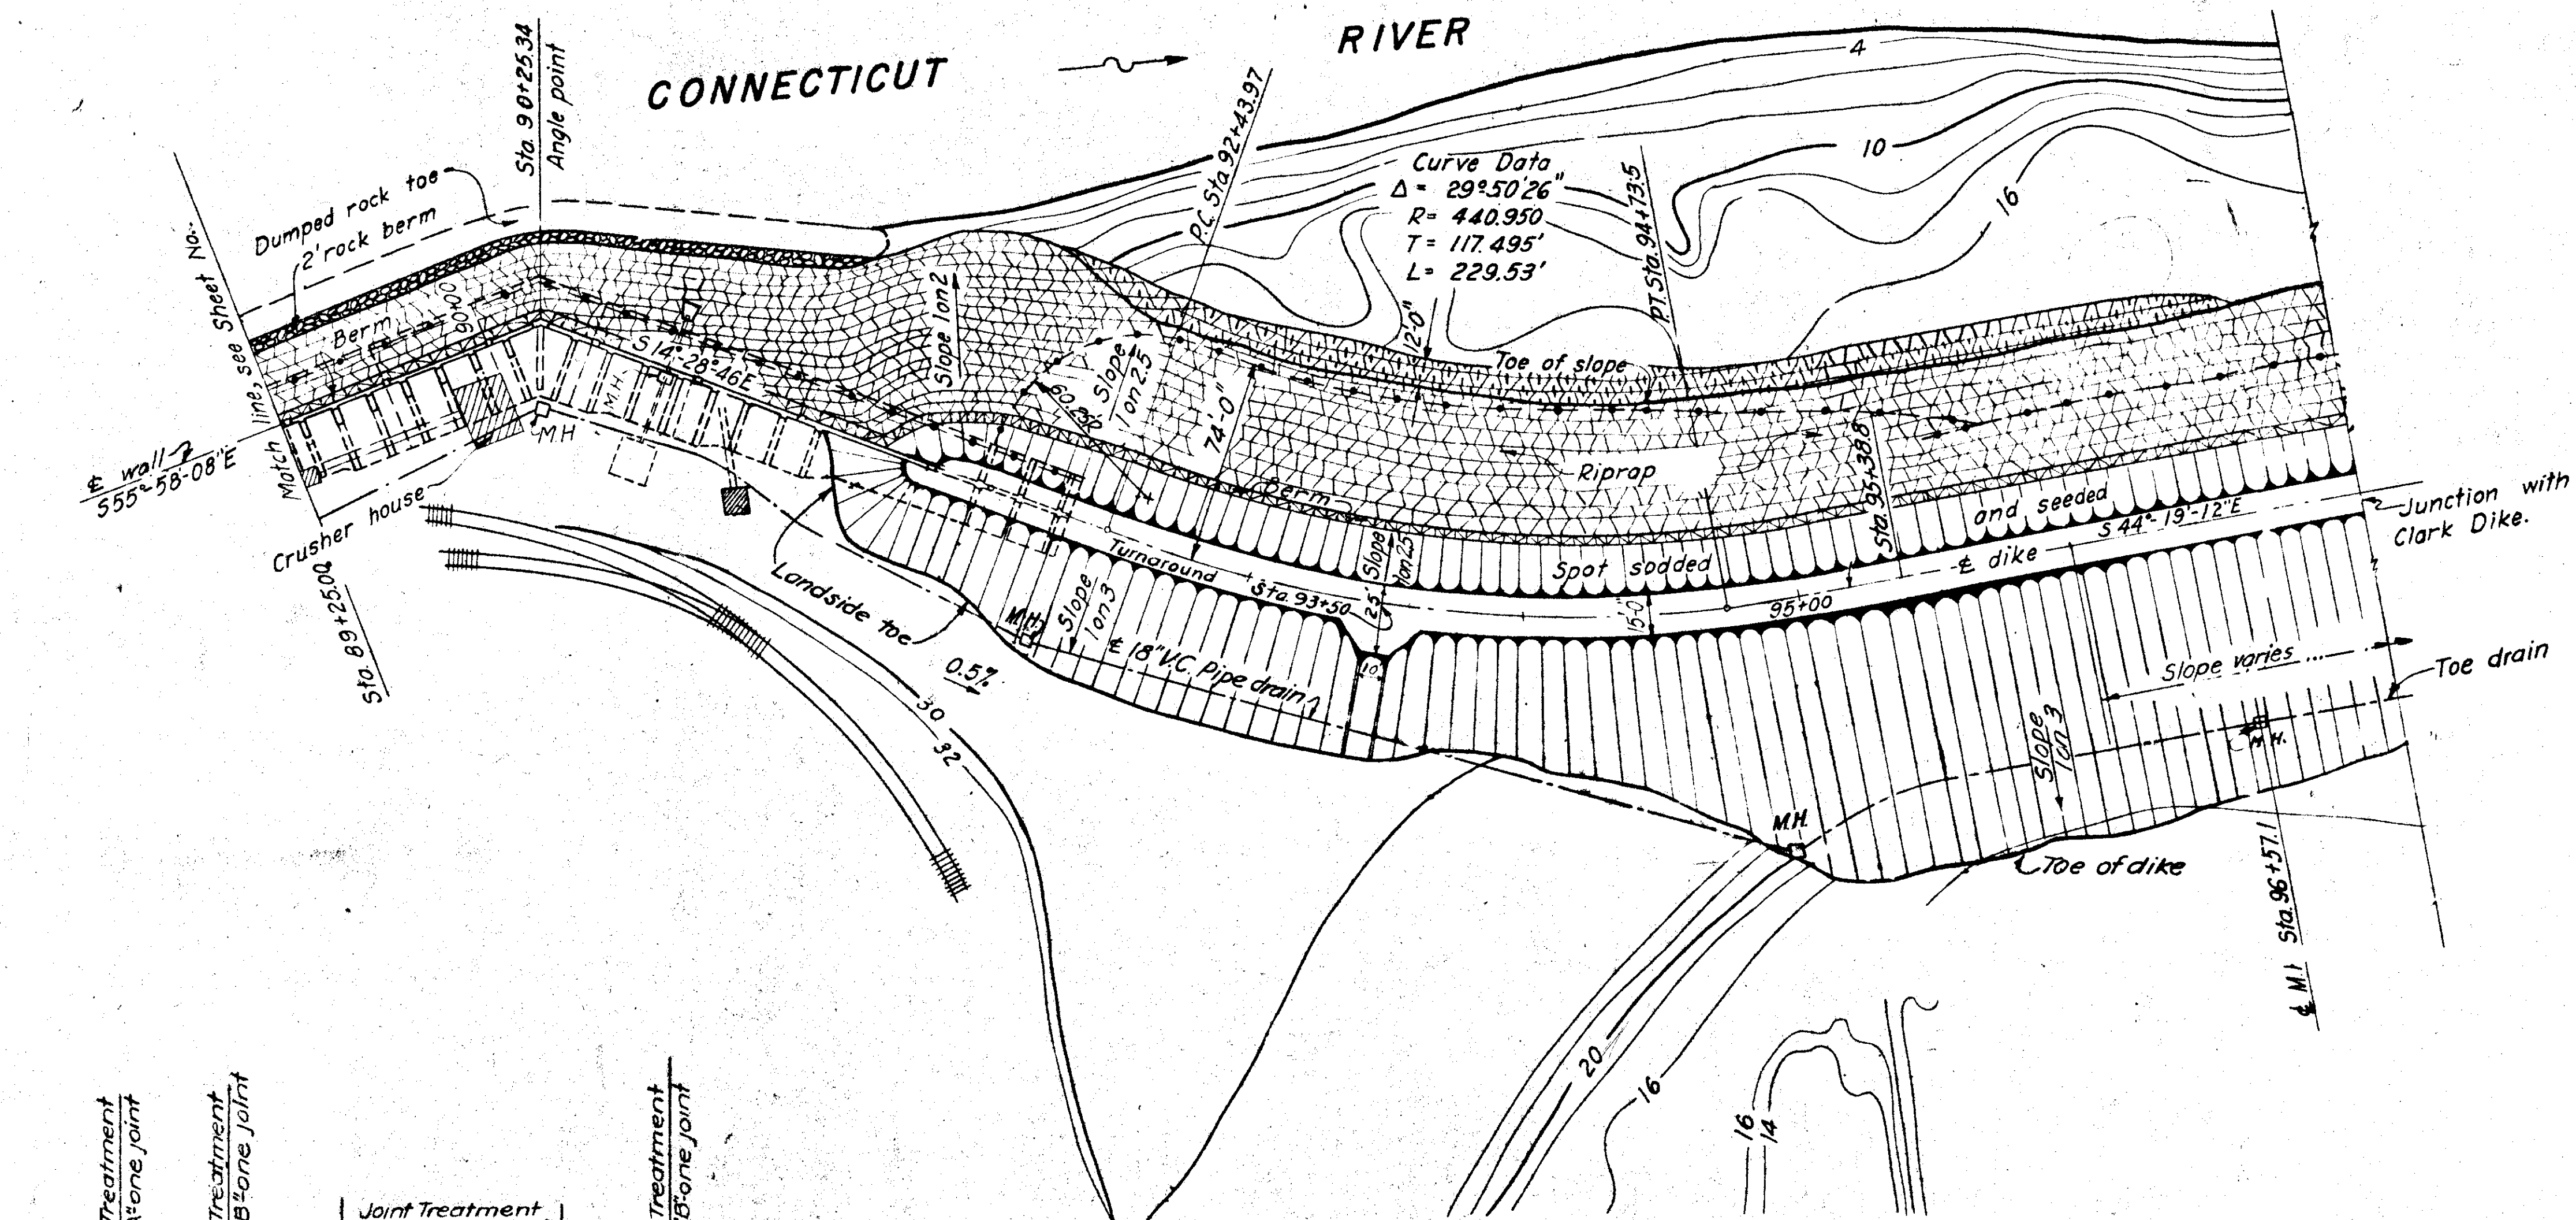

PLAN

SCALE: 1" = 40'

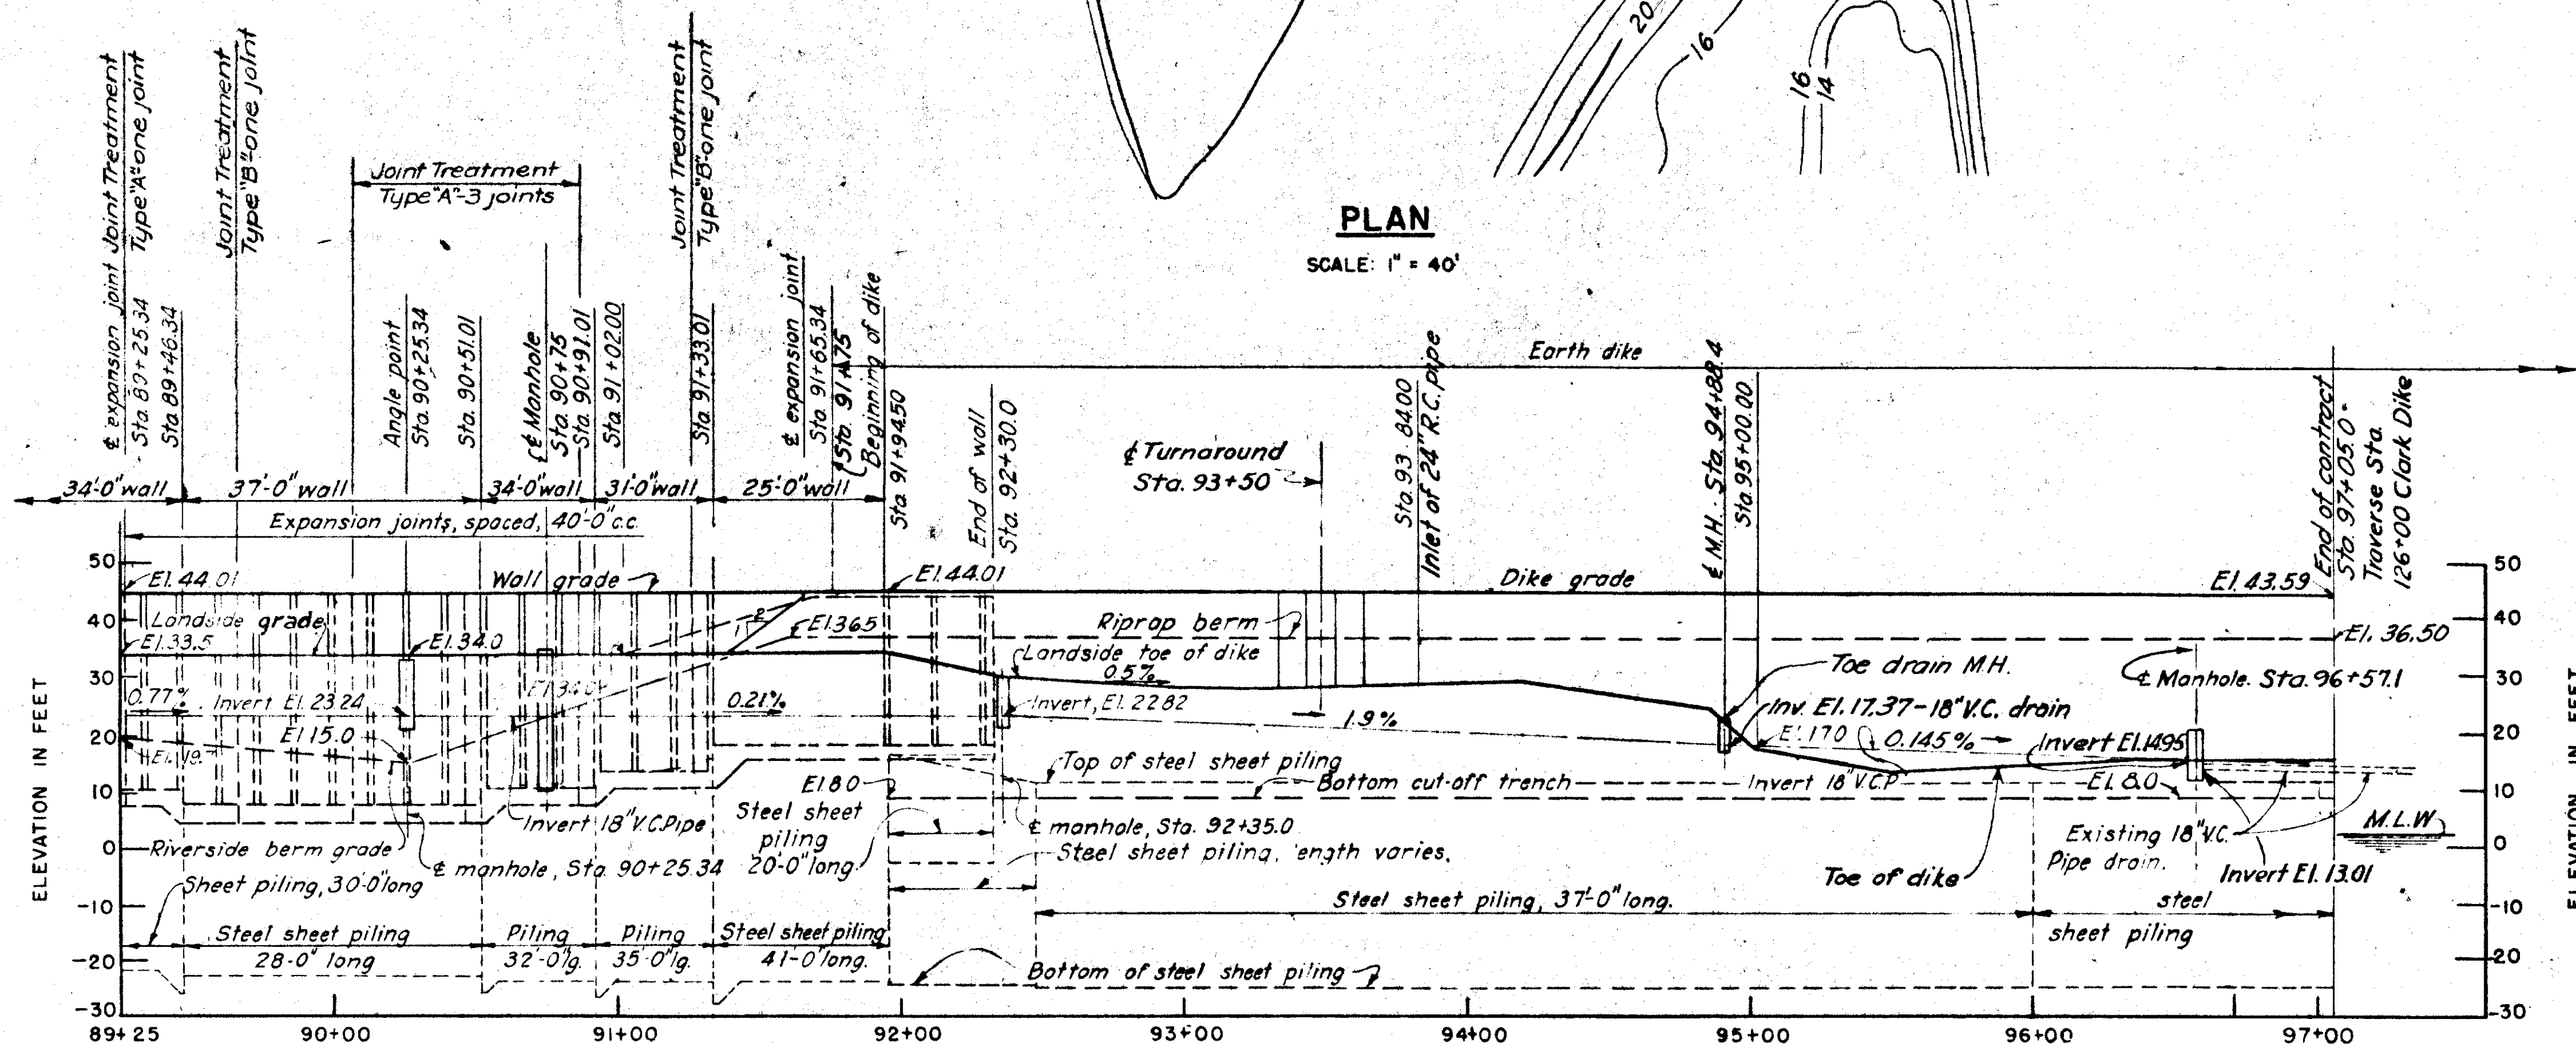

PROFILE

HOR. 1" = 40'
VERT. 1" = 20'

STATION	COORDINATES	
STATION	NORTHINGS	EASTINGS
Sta 90+25.34	N-45575.00	E-75085.00
PC Sta 92+43.97	N-45363.32	E-75169.04
PI	N-45249.56	E-75169.04
PT Sta 94+73.5	N-45165.50	E-75251.13
End Sta 97+05.0	N-44999.88	E-75412.87

Note:
For general notes see Sheet No.

REVISION	DATE	DESCRIPTION	BY
CORPS OF ENGINEERS U.S. ARMY OFFICE OF THE DIVISION ENGINEER NEW ENGLAND DIVISION BOSTON, MASS.			
DESIGNED BY	CHECKED BY	DATE	
DRAWN BY		DATE	
APPROVED BY		DATE	
ENGINEERING DIV		COL. C. E.	DIVISION ENGINEER
SCALE		SPEC. NO.	
DRAWING NUMBER		SHEET 9 OF	