


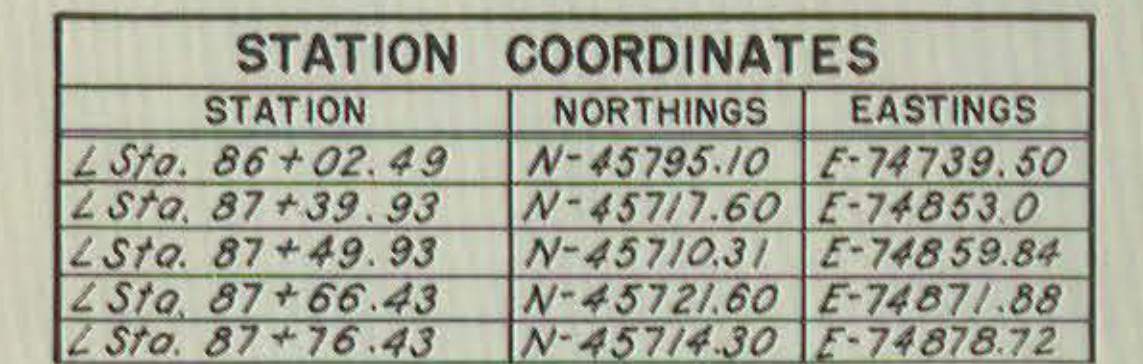

Stationing is to $\frac{1}{2}$ wall.

12" H beam @ 65' Outer edge of flange to be rolled slightly to avoid cutting of cable.

Weirton type WZ22
steel sheet piling.

3 cable clips, min.

1" cable

NOTE:

Two separate cable, clip, and turnbuckle hookups used each deadman. For schedule see Sheet No.21.

3 cable clips, min.

One turn around
deadman for each
hookup.

DETAIL OF CABLE HOOKUP 49

SCALE: 1" = 2'-0"

NOTE

For general notes applying to this sheet
see Sheet No. 20.

