



See Sheet No. 114

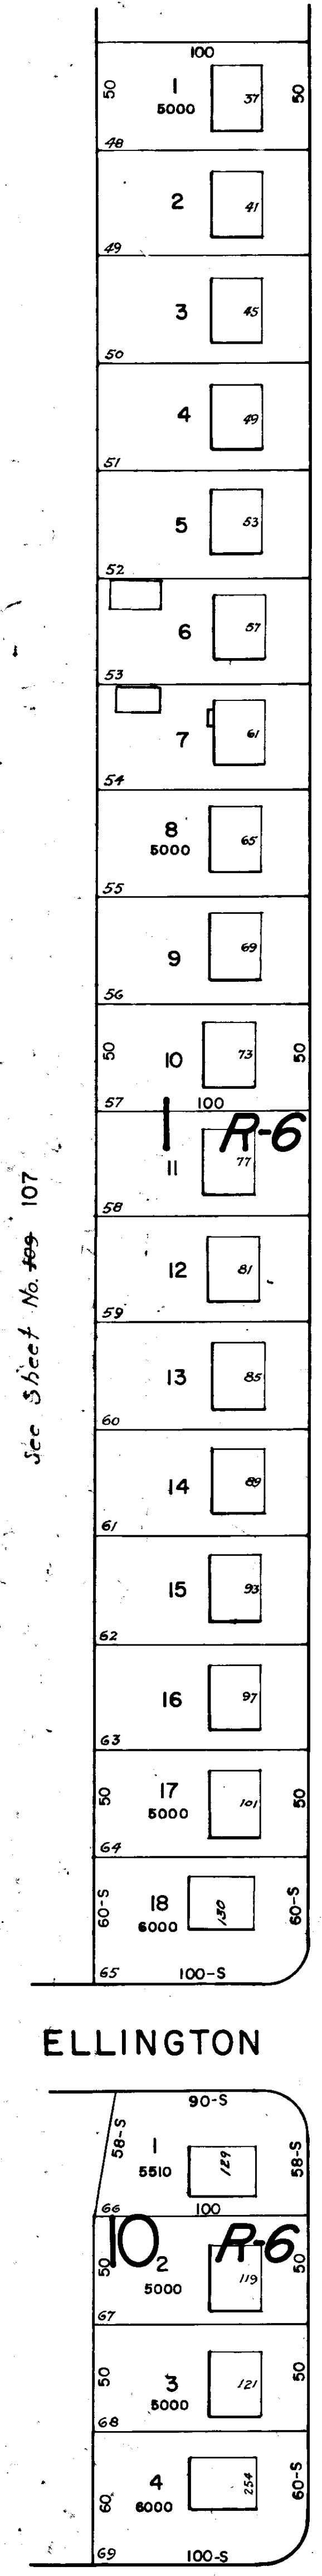


STREET

WESTBROOK

FLATBUSH

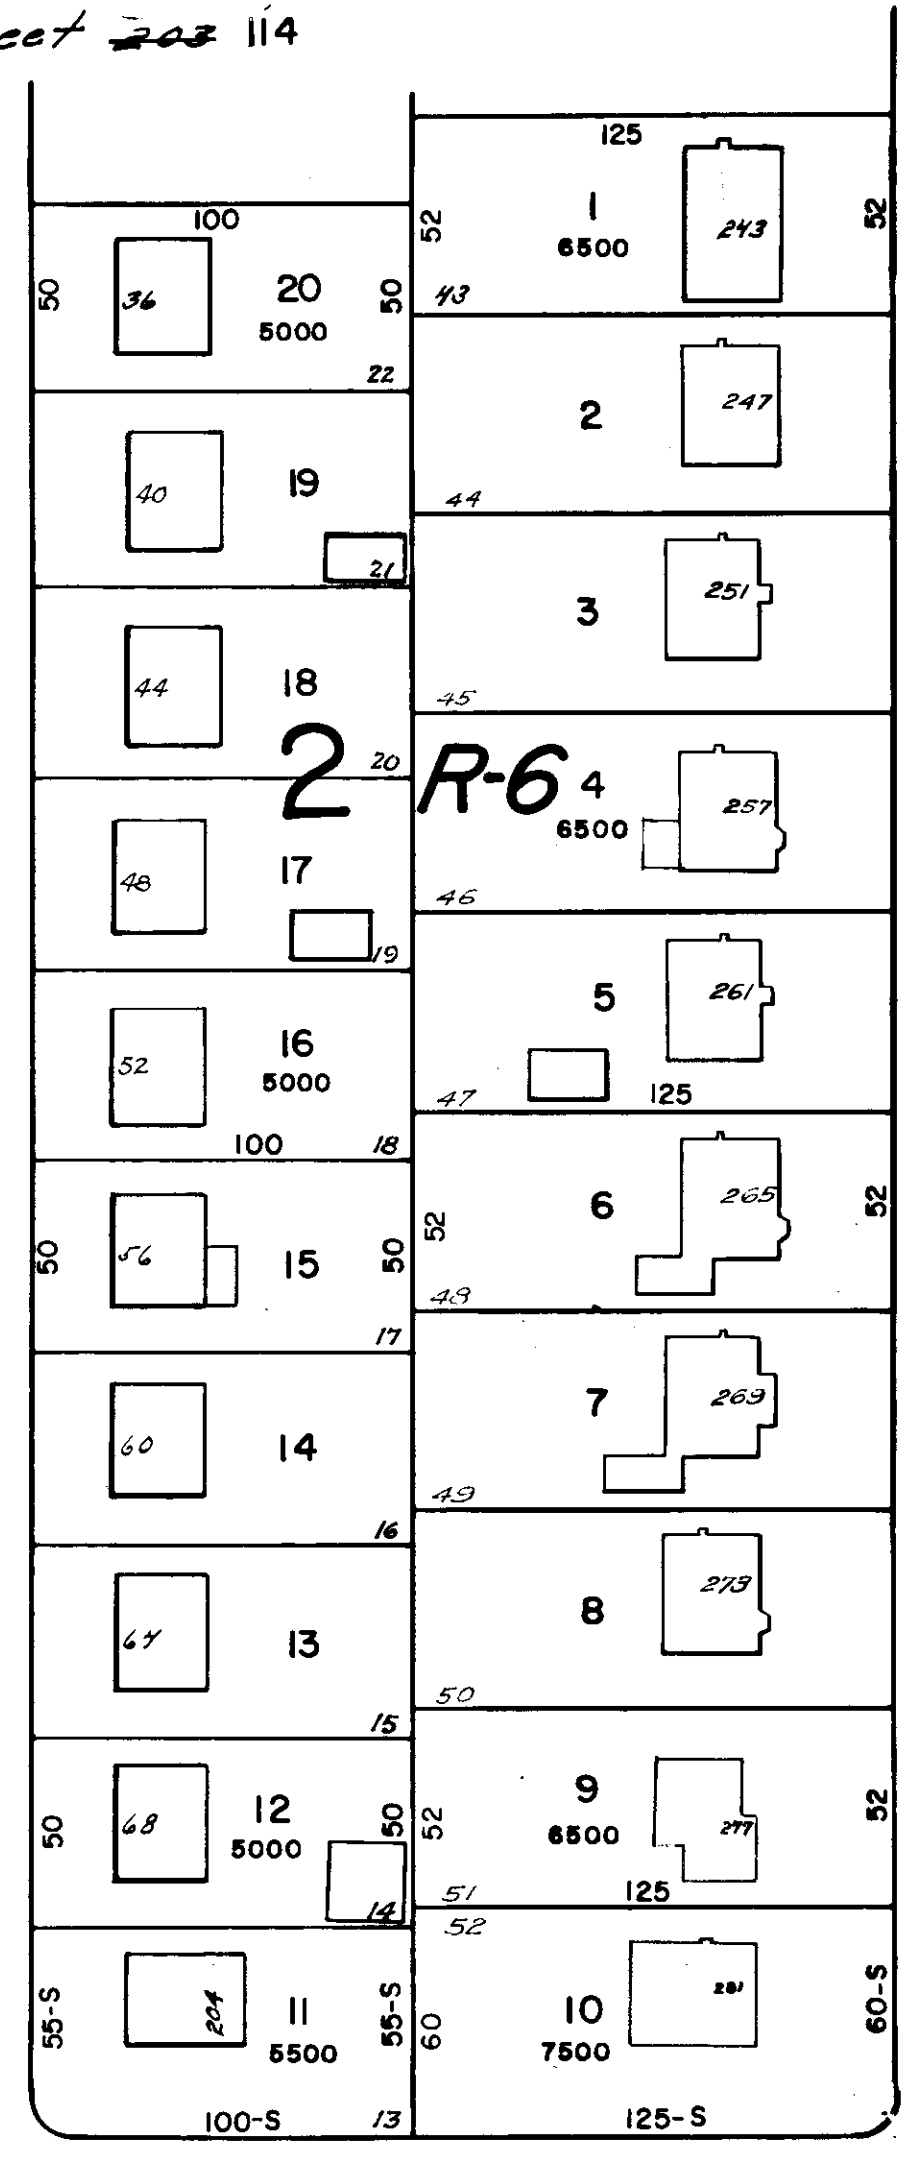


CATHERINE ST.

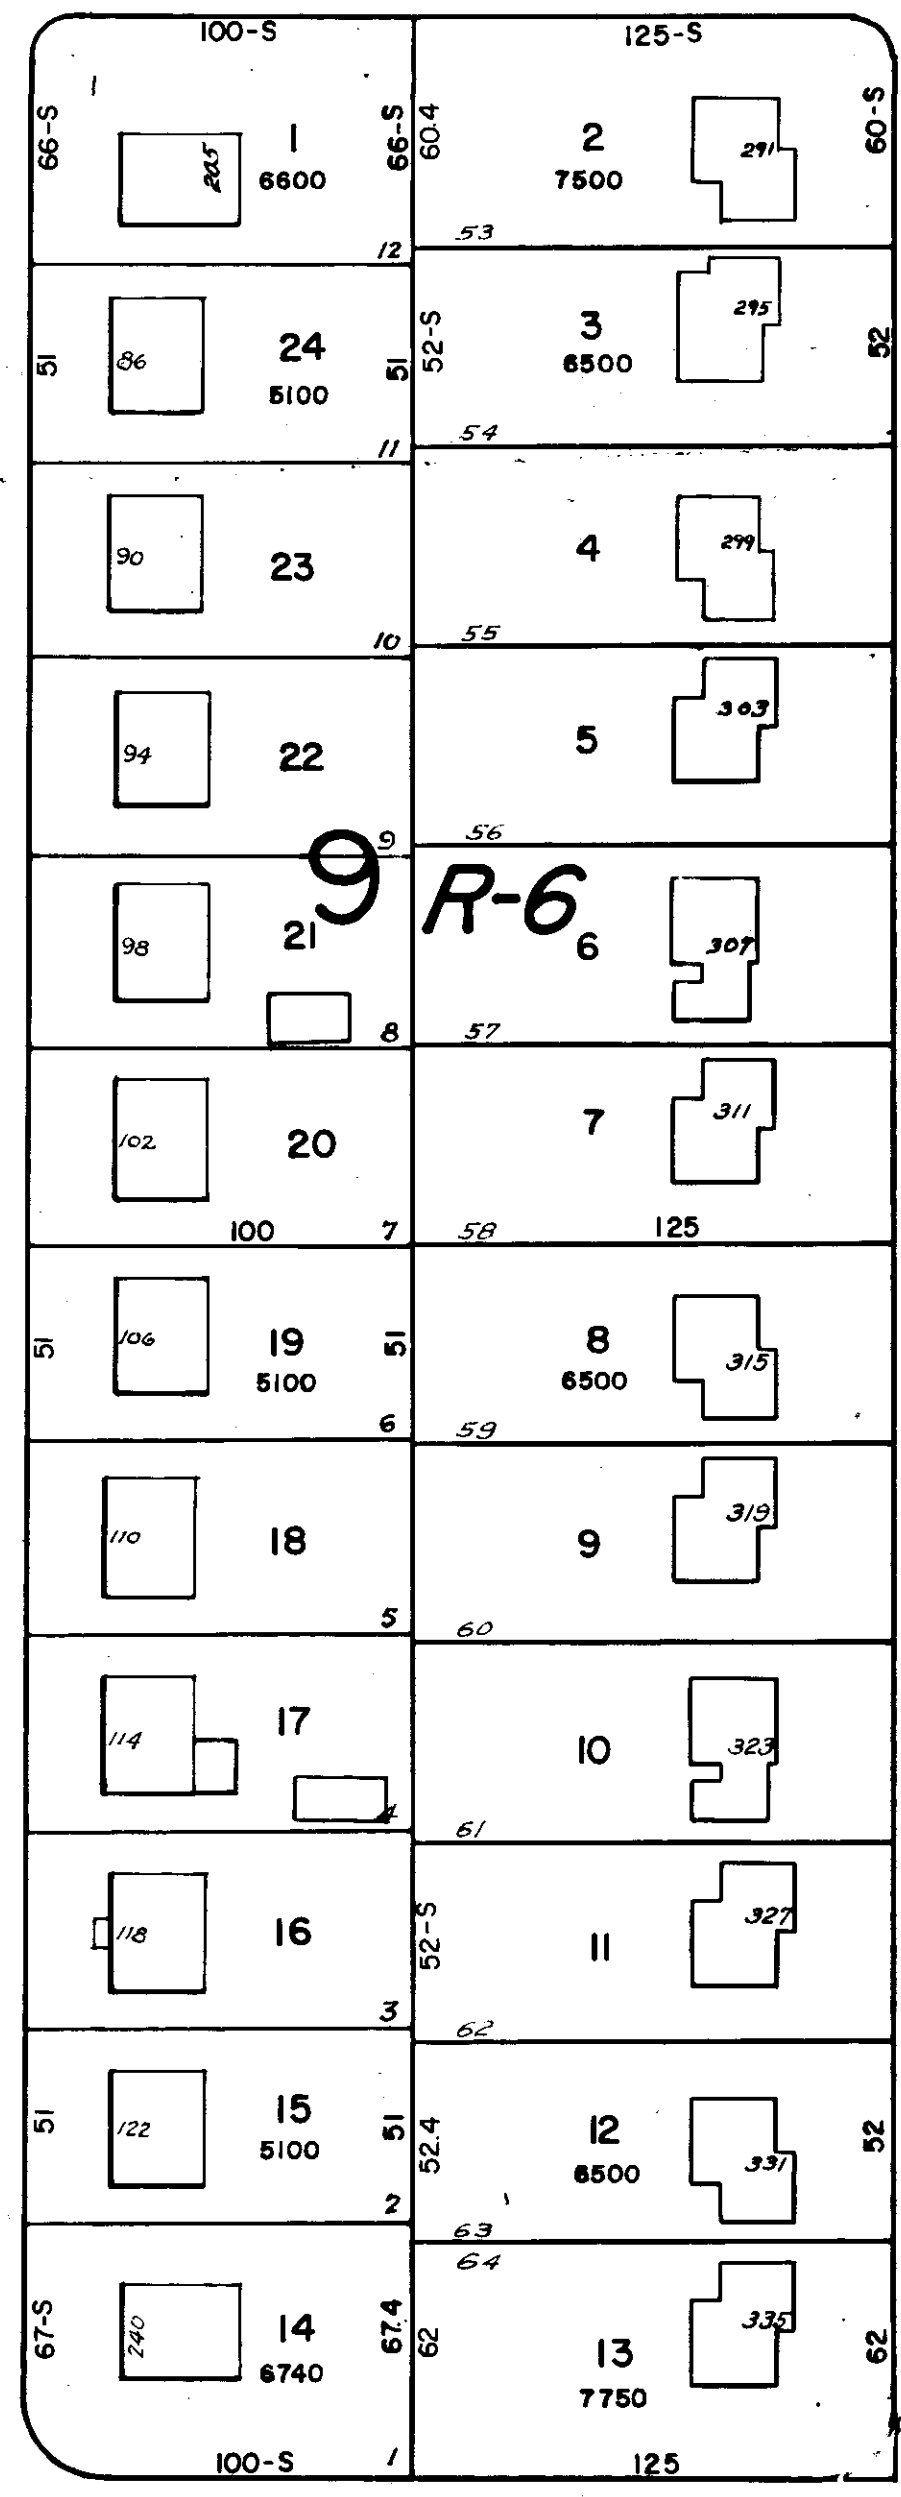


STREET

SAYBROOKE


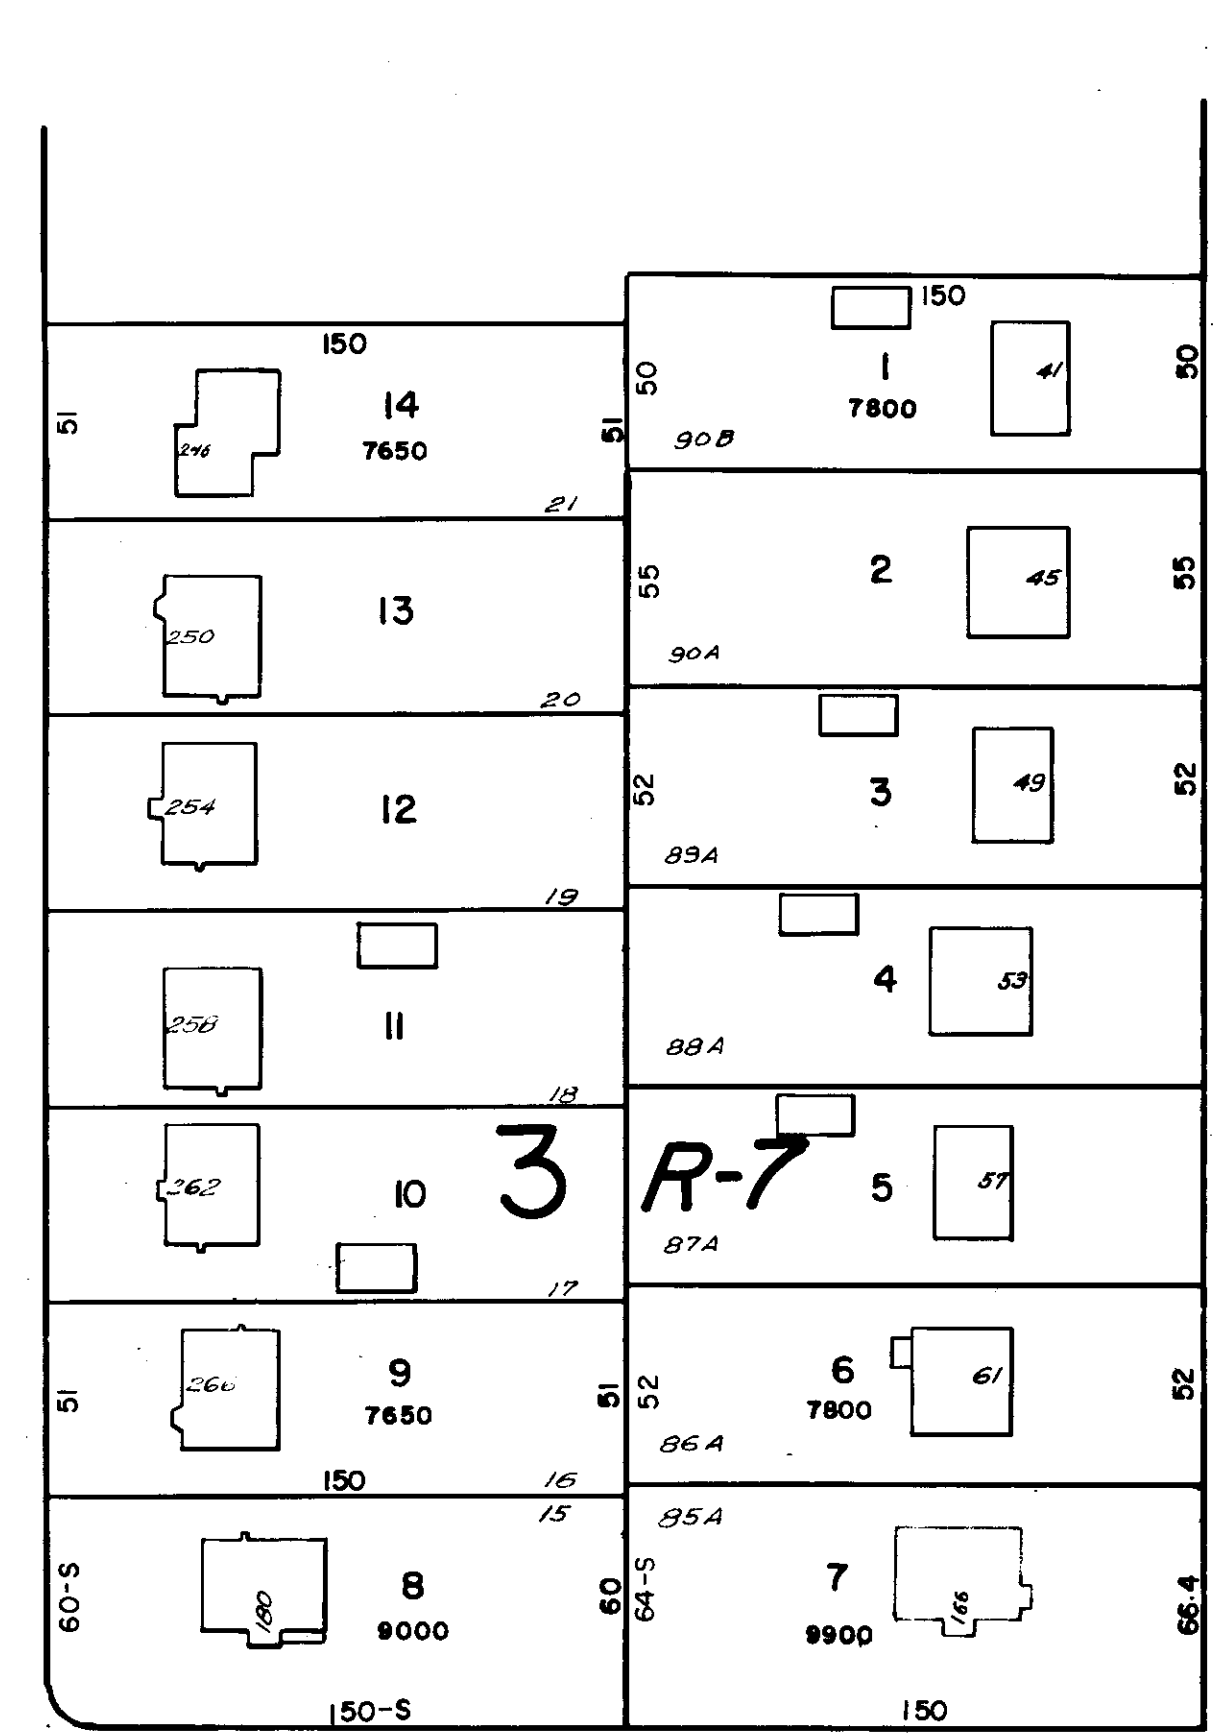


CATHERINE

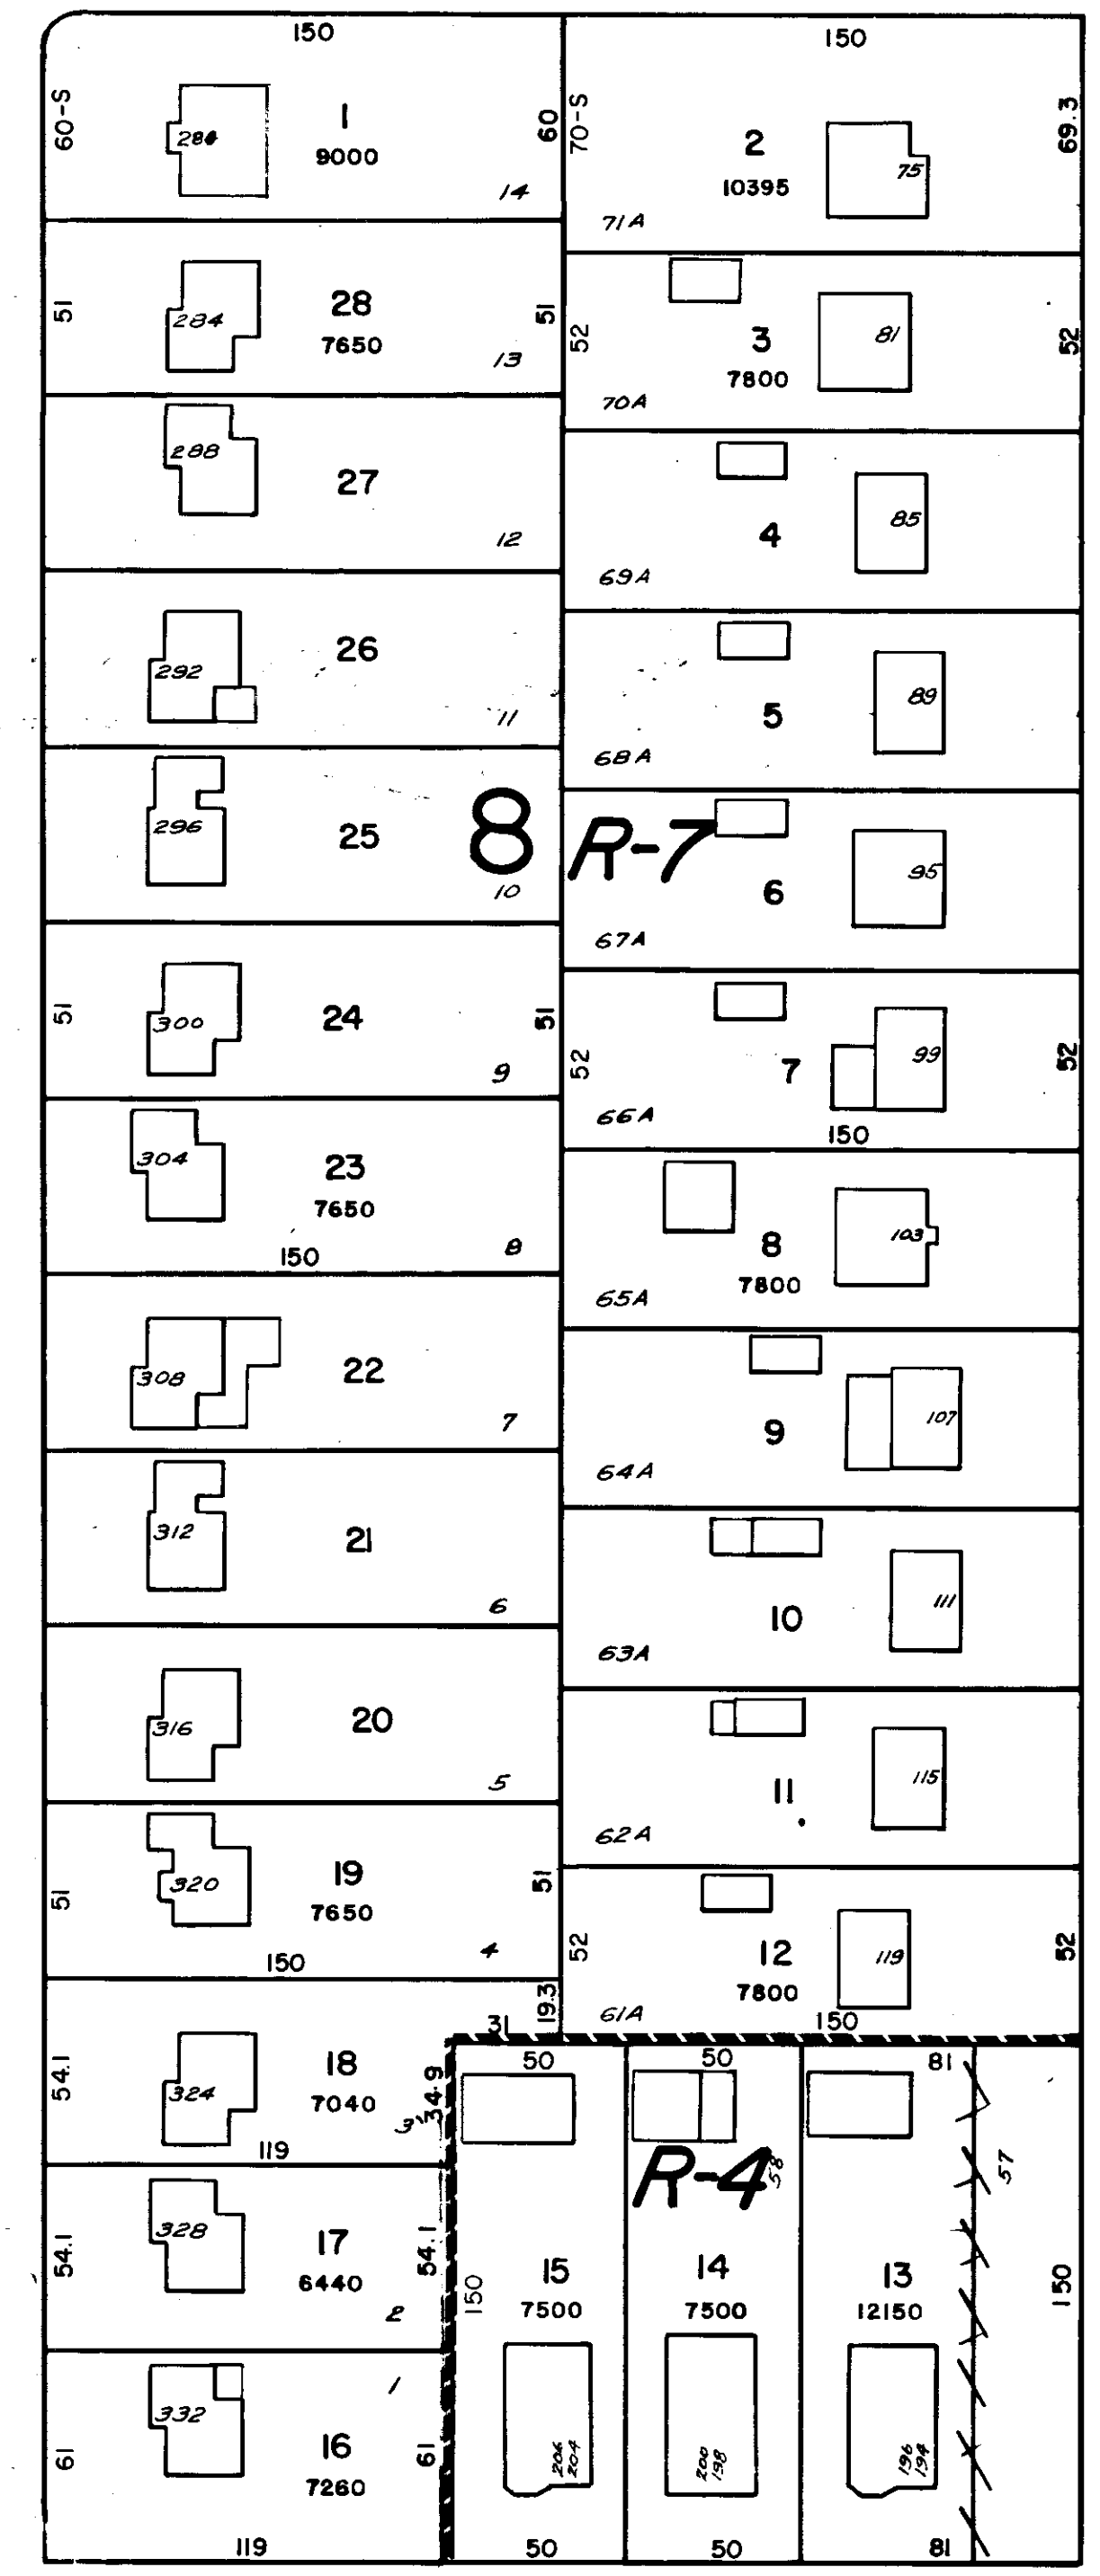



STREET

BANNISTER

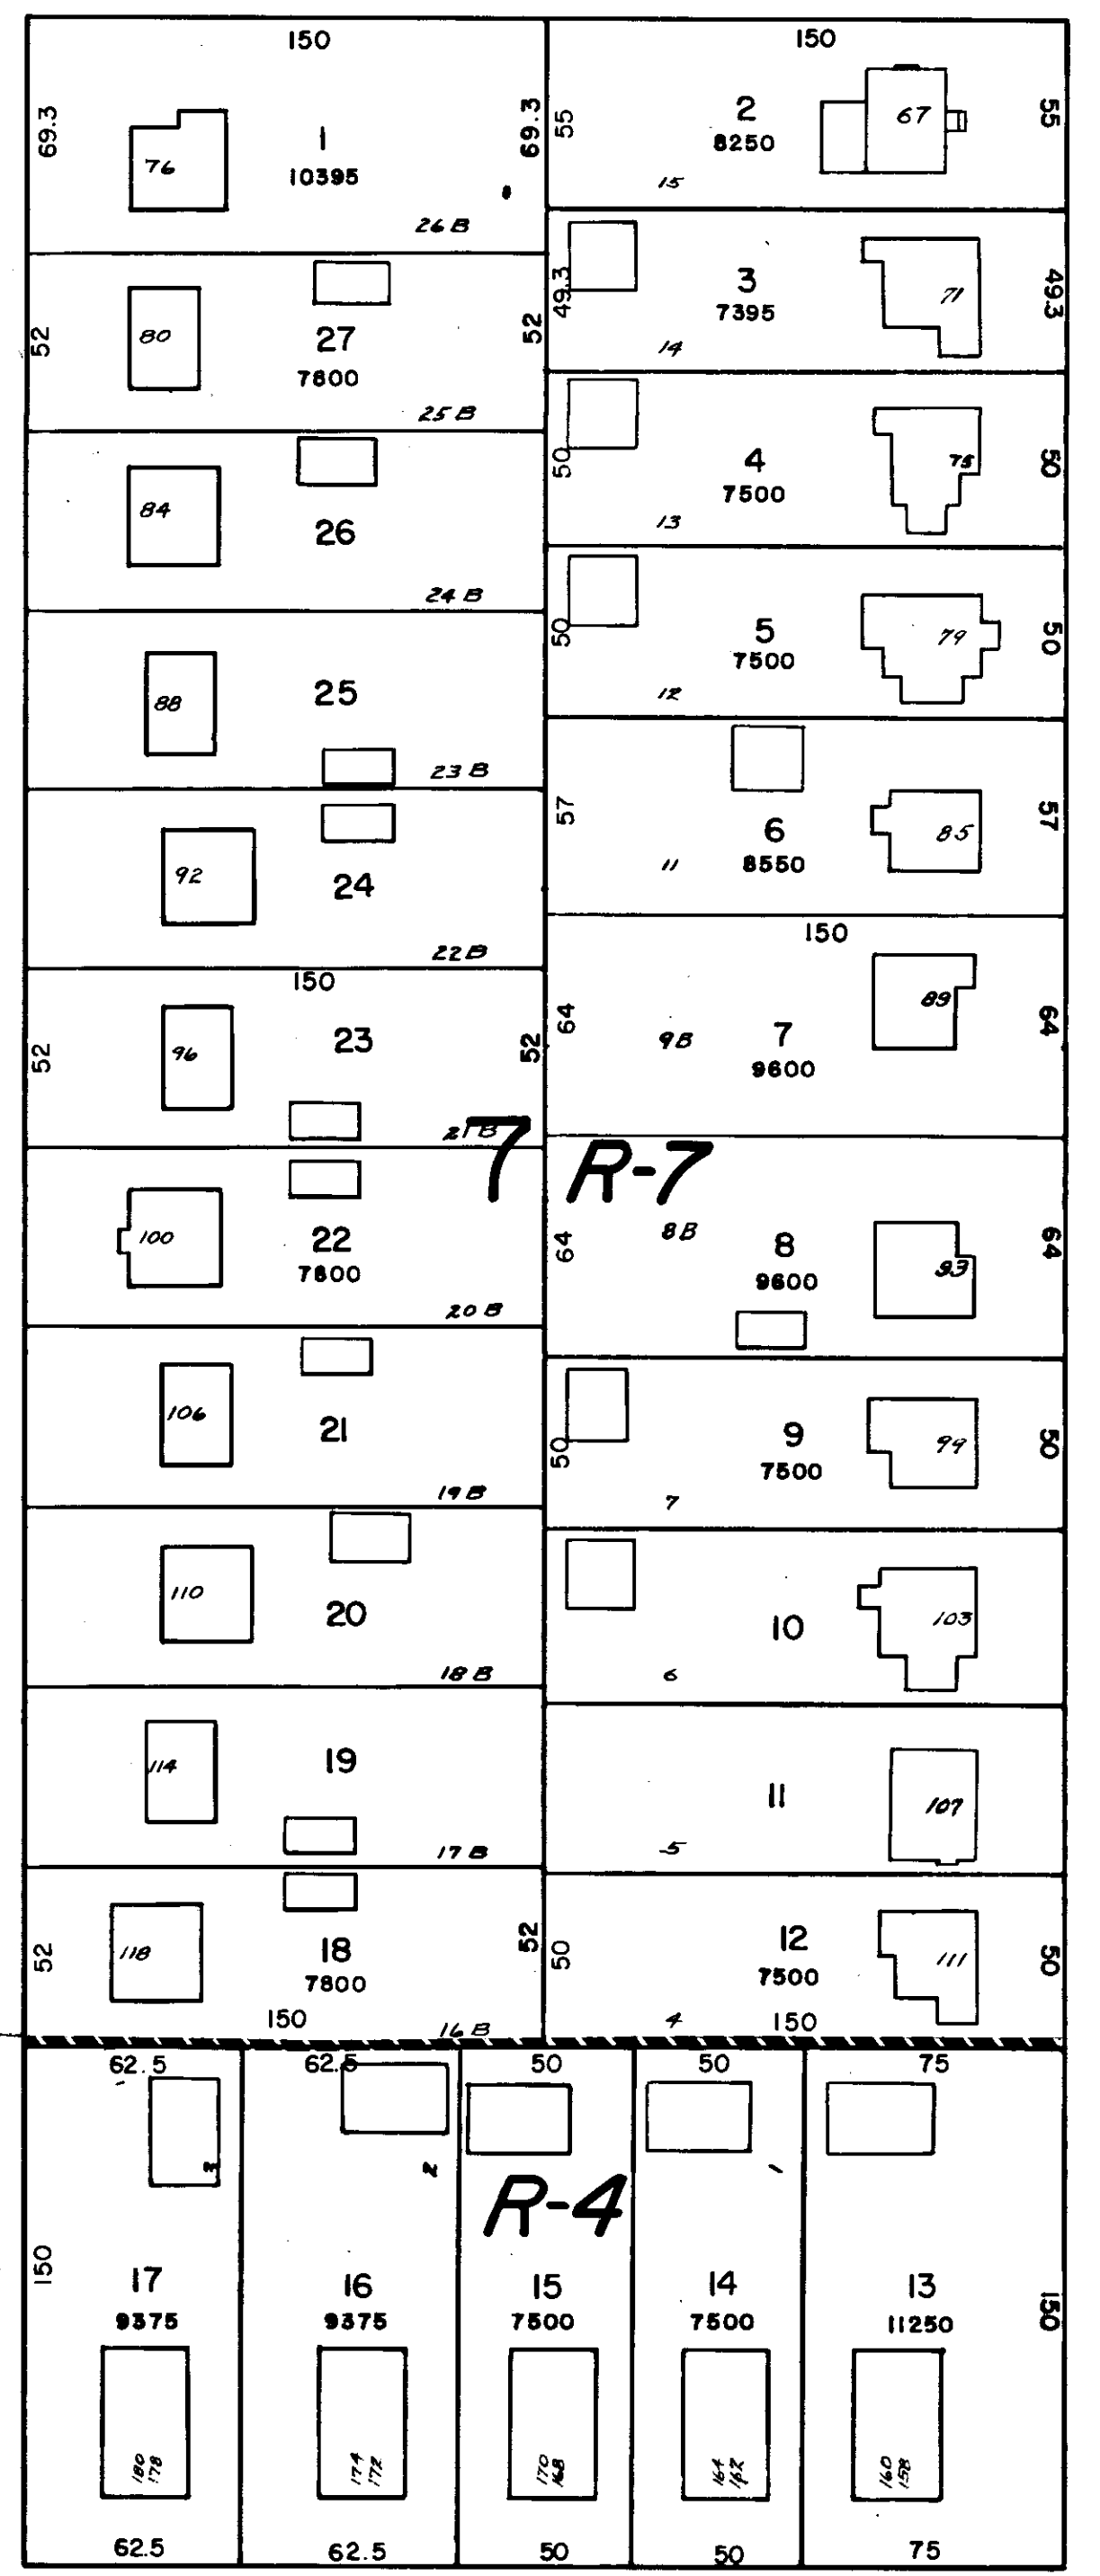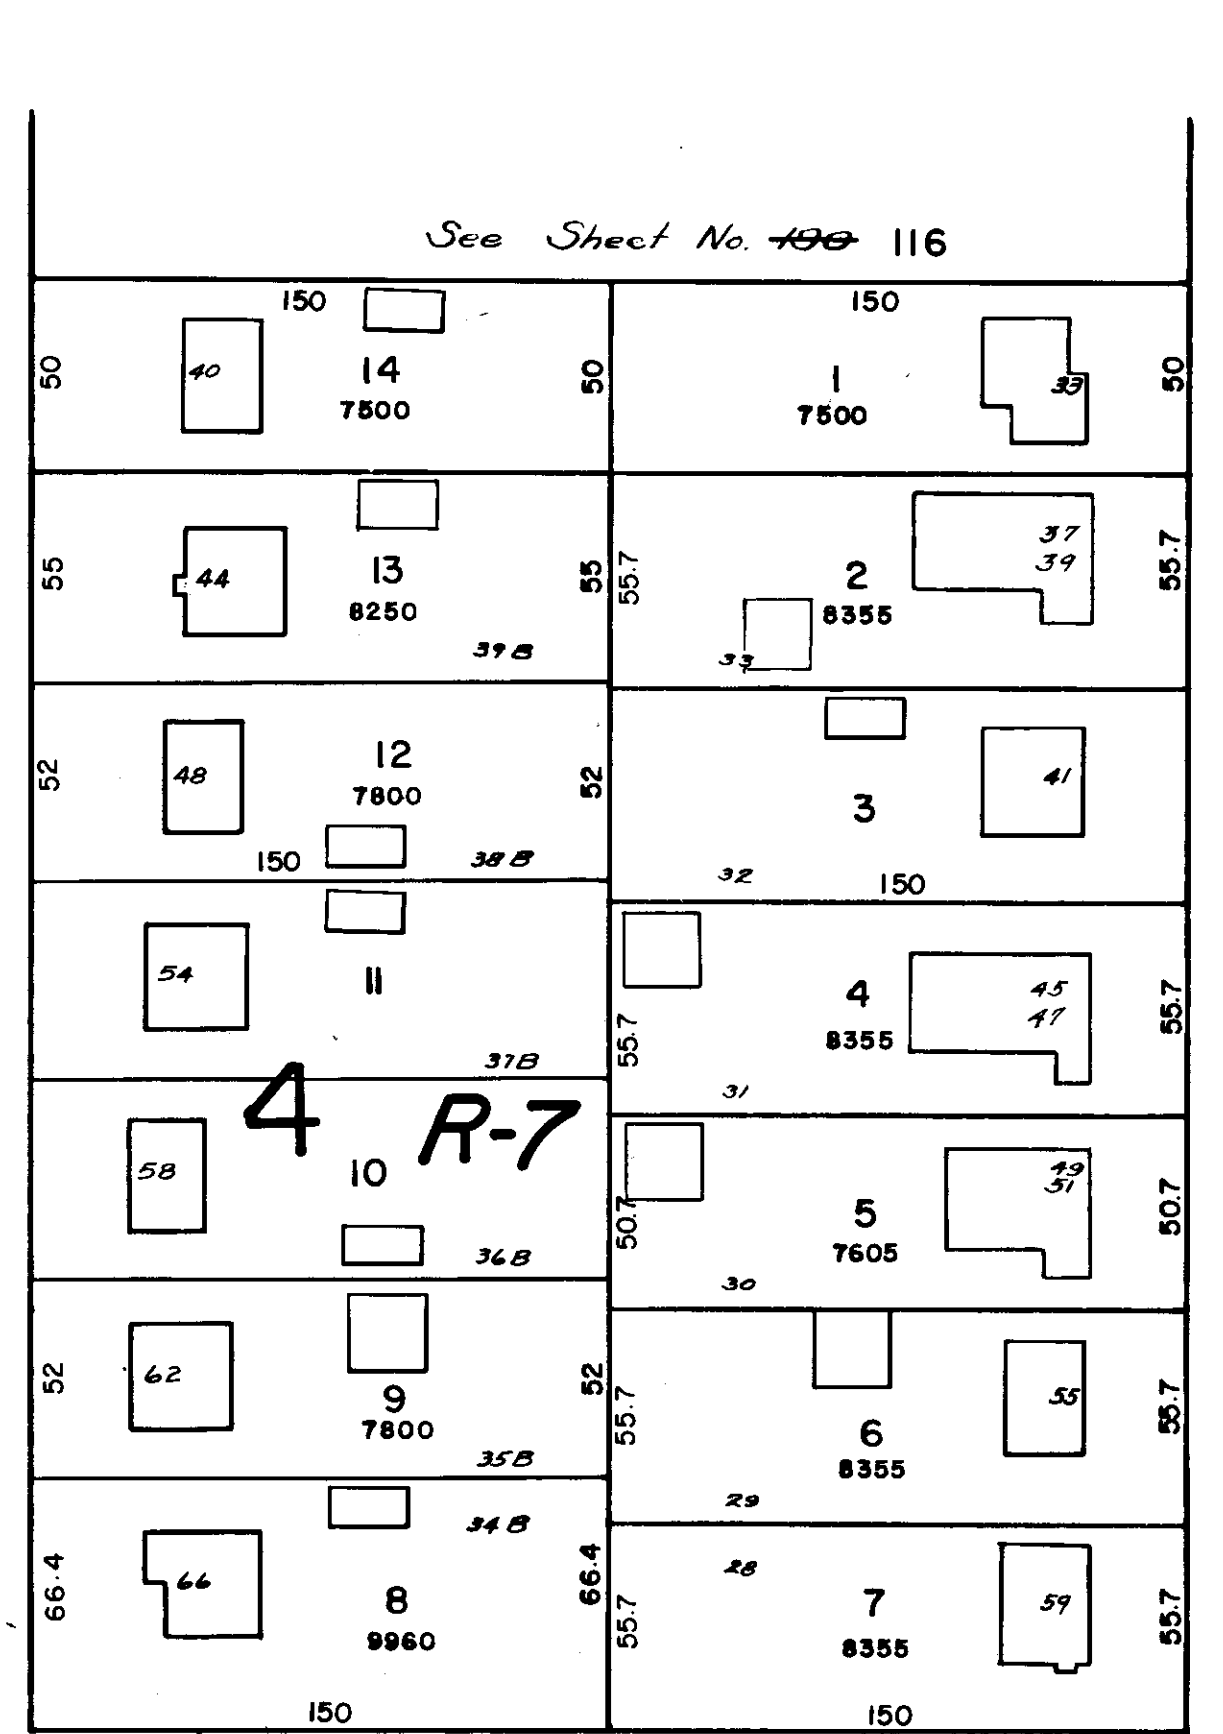

STREET

LEDGER

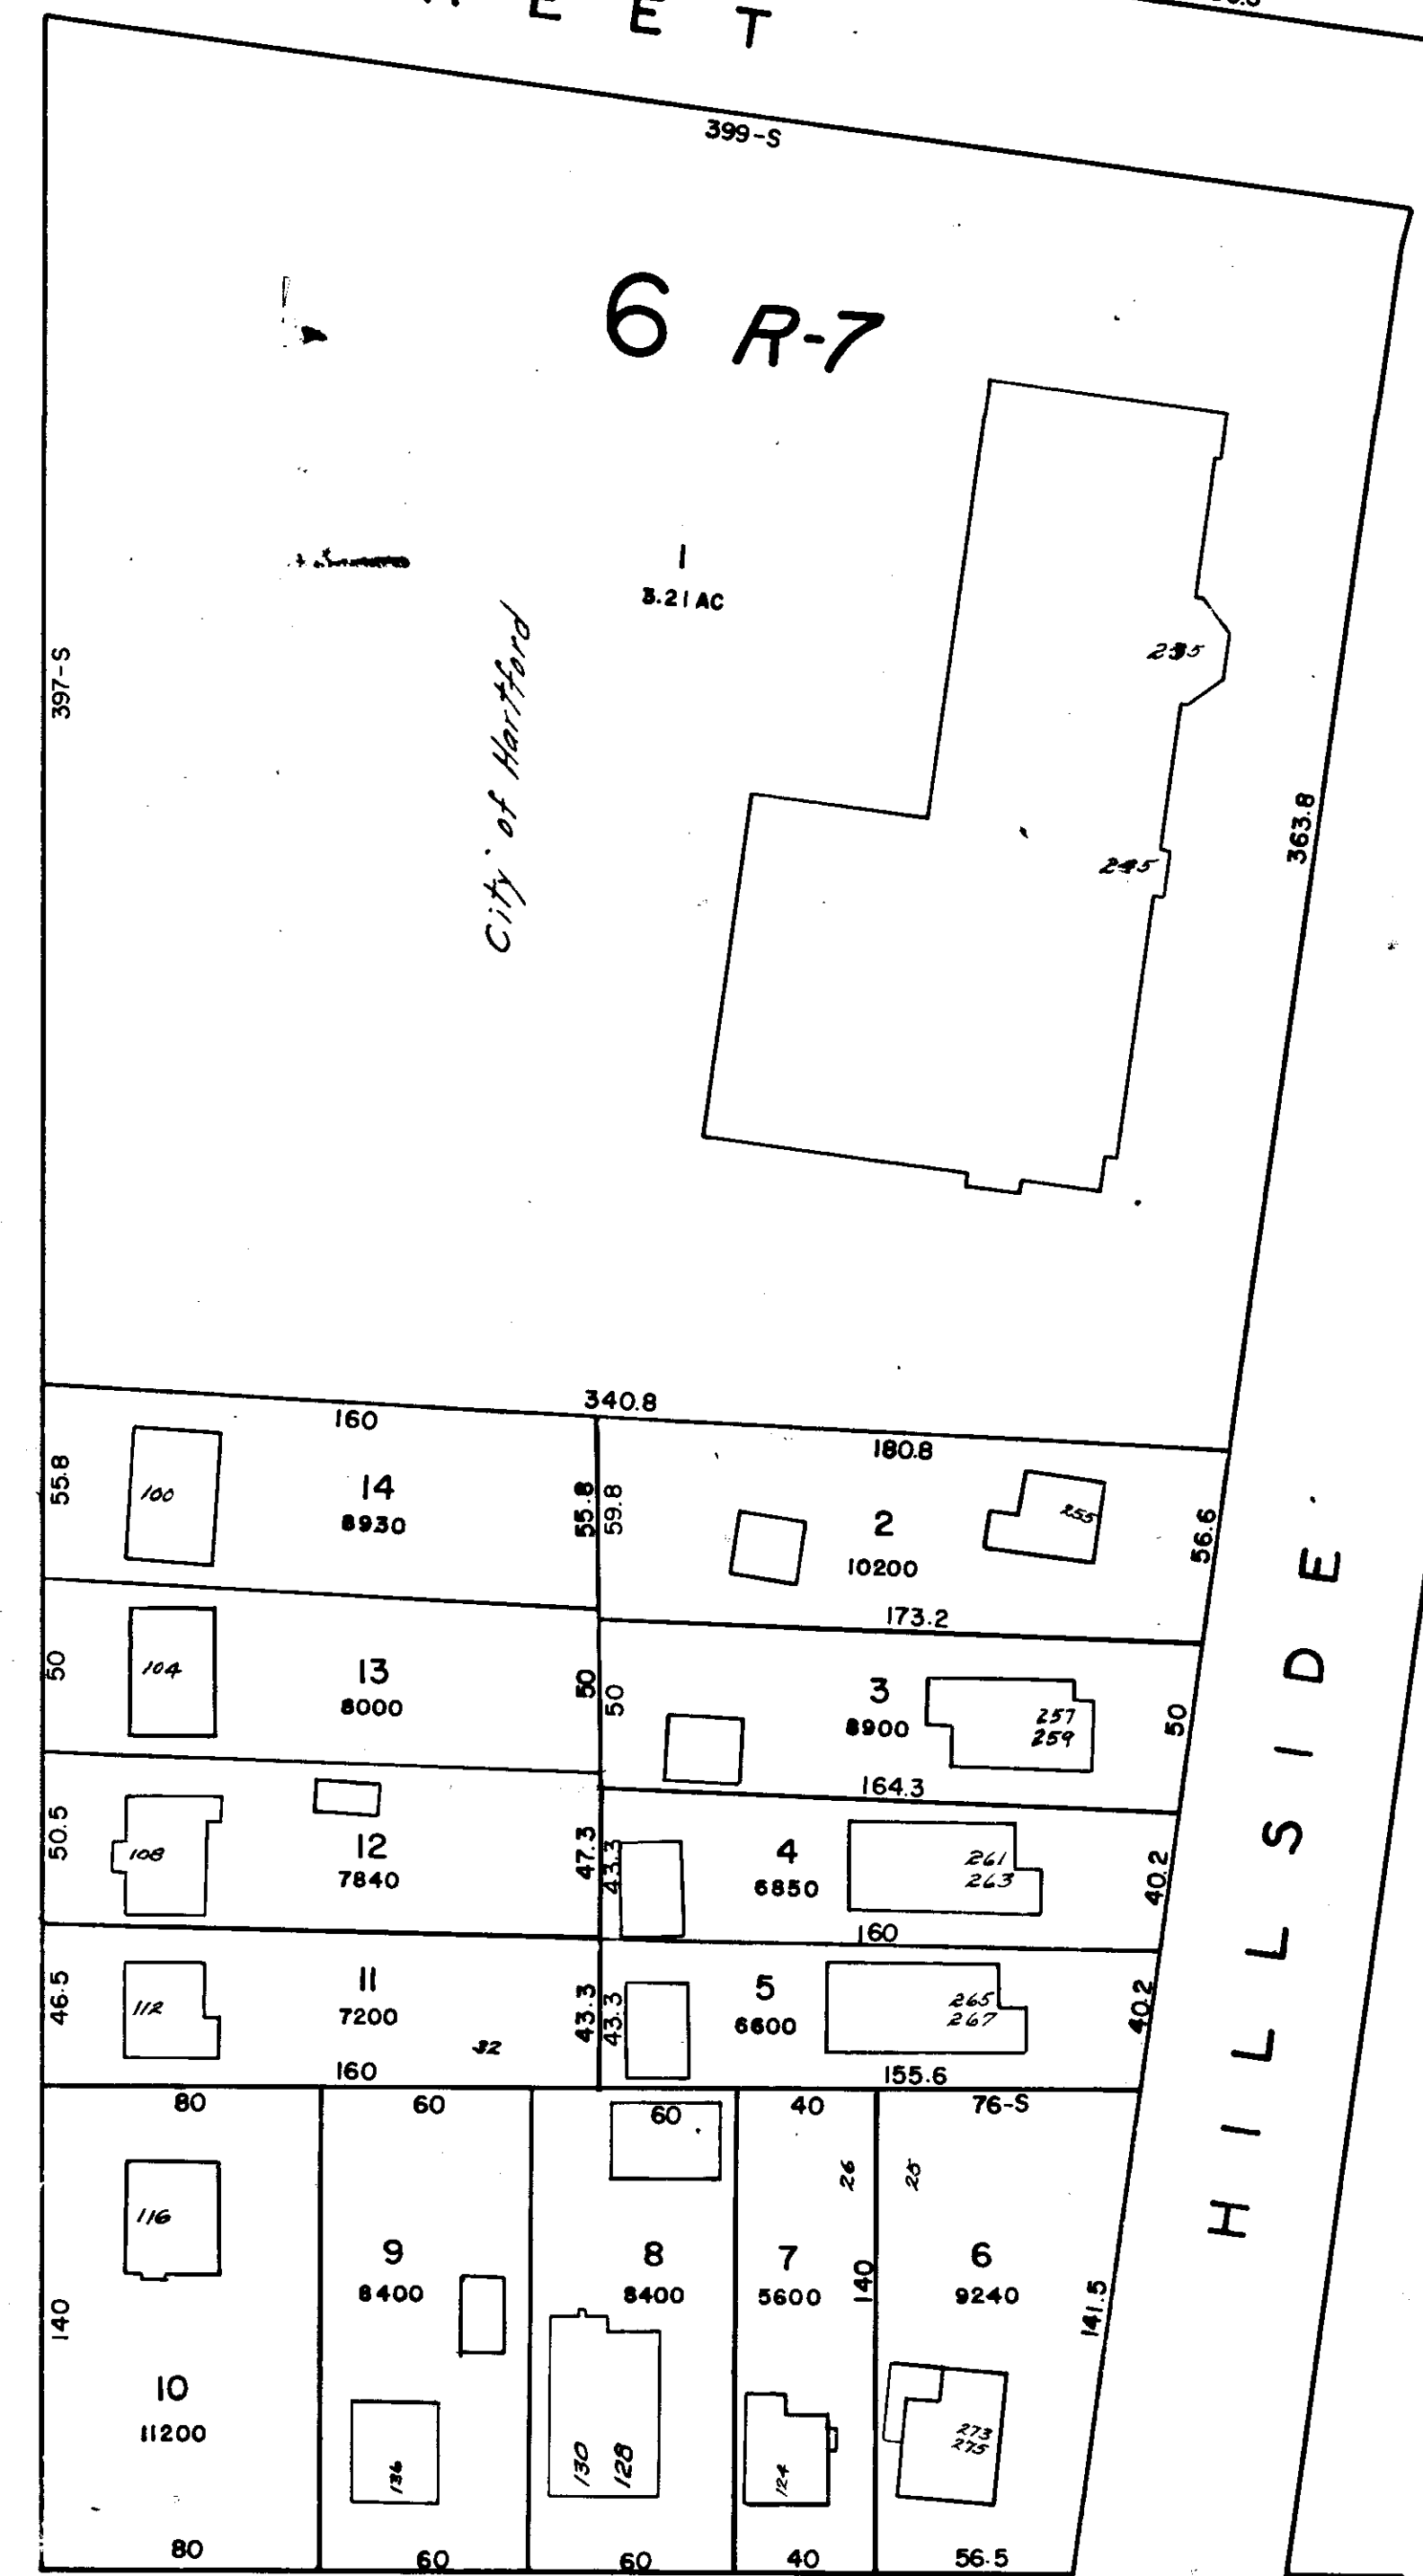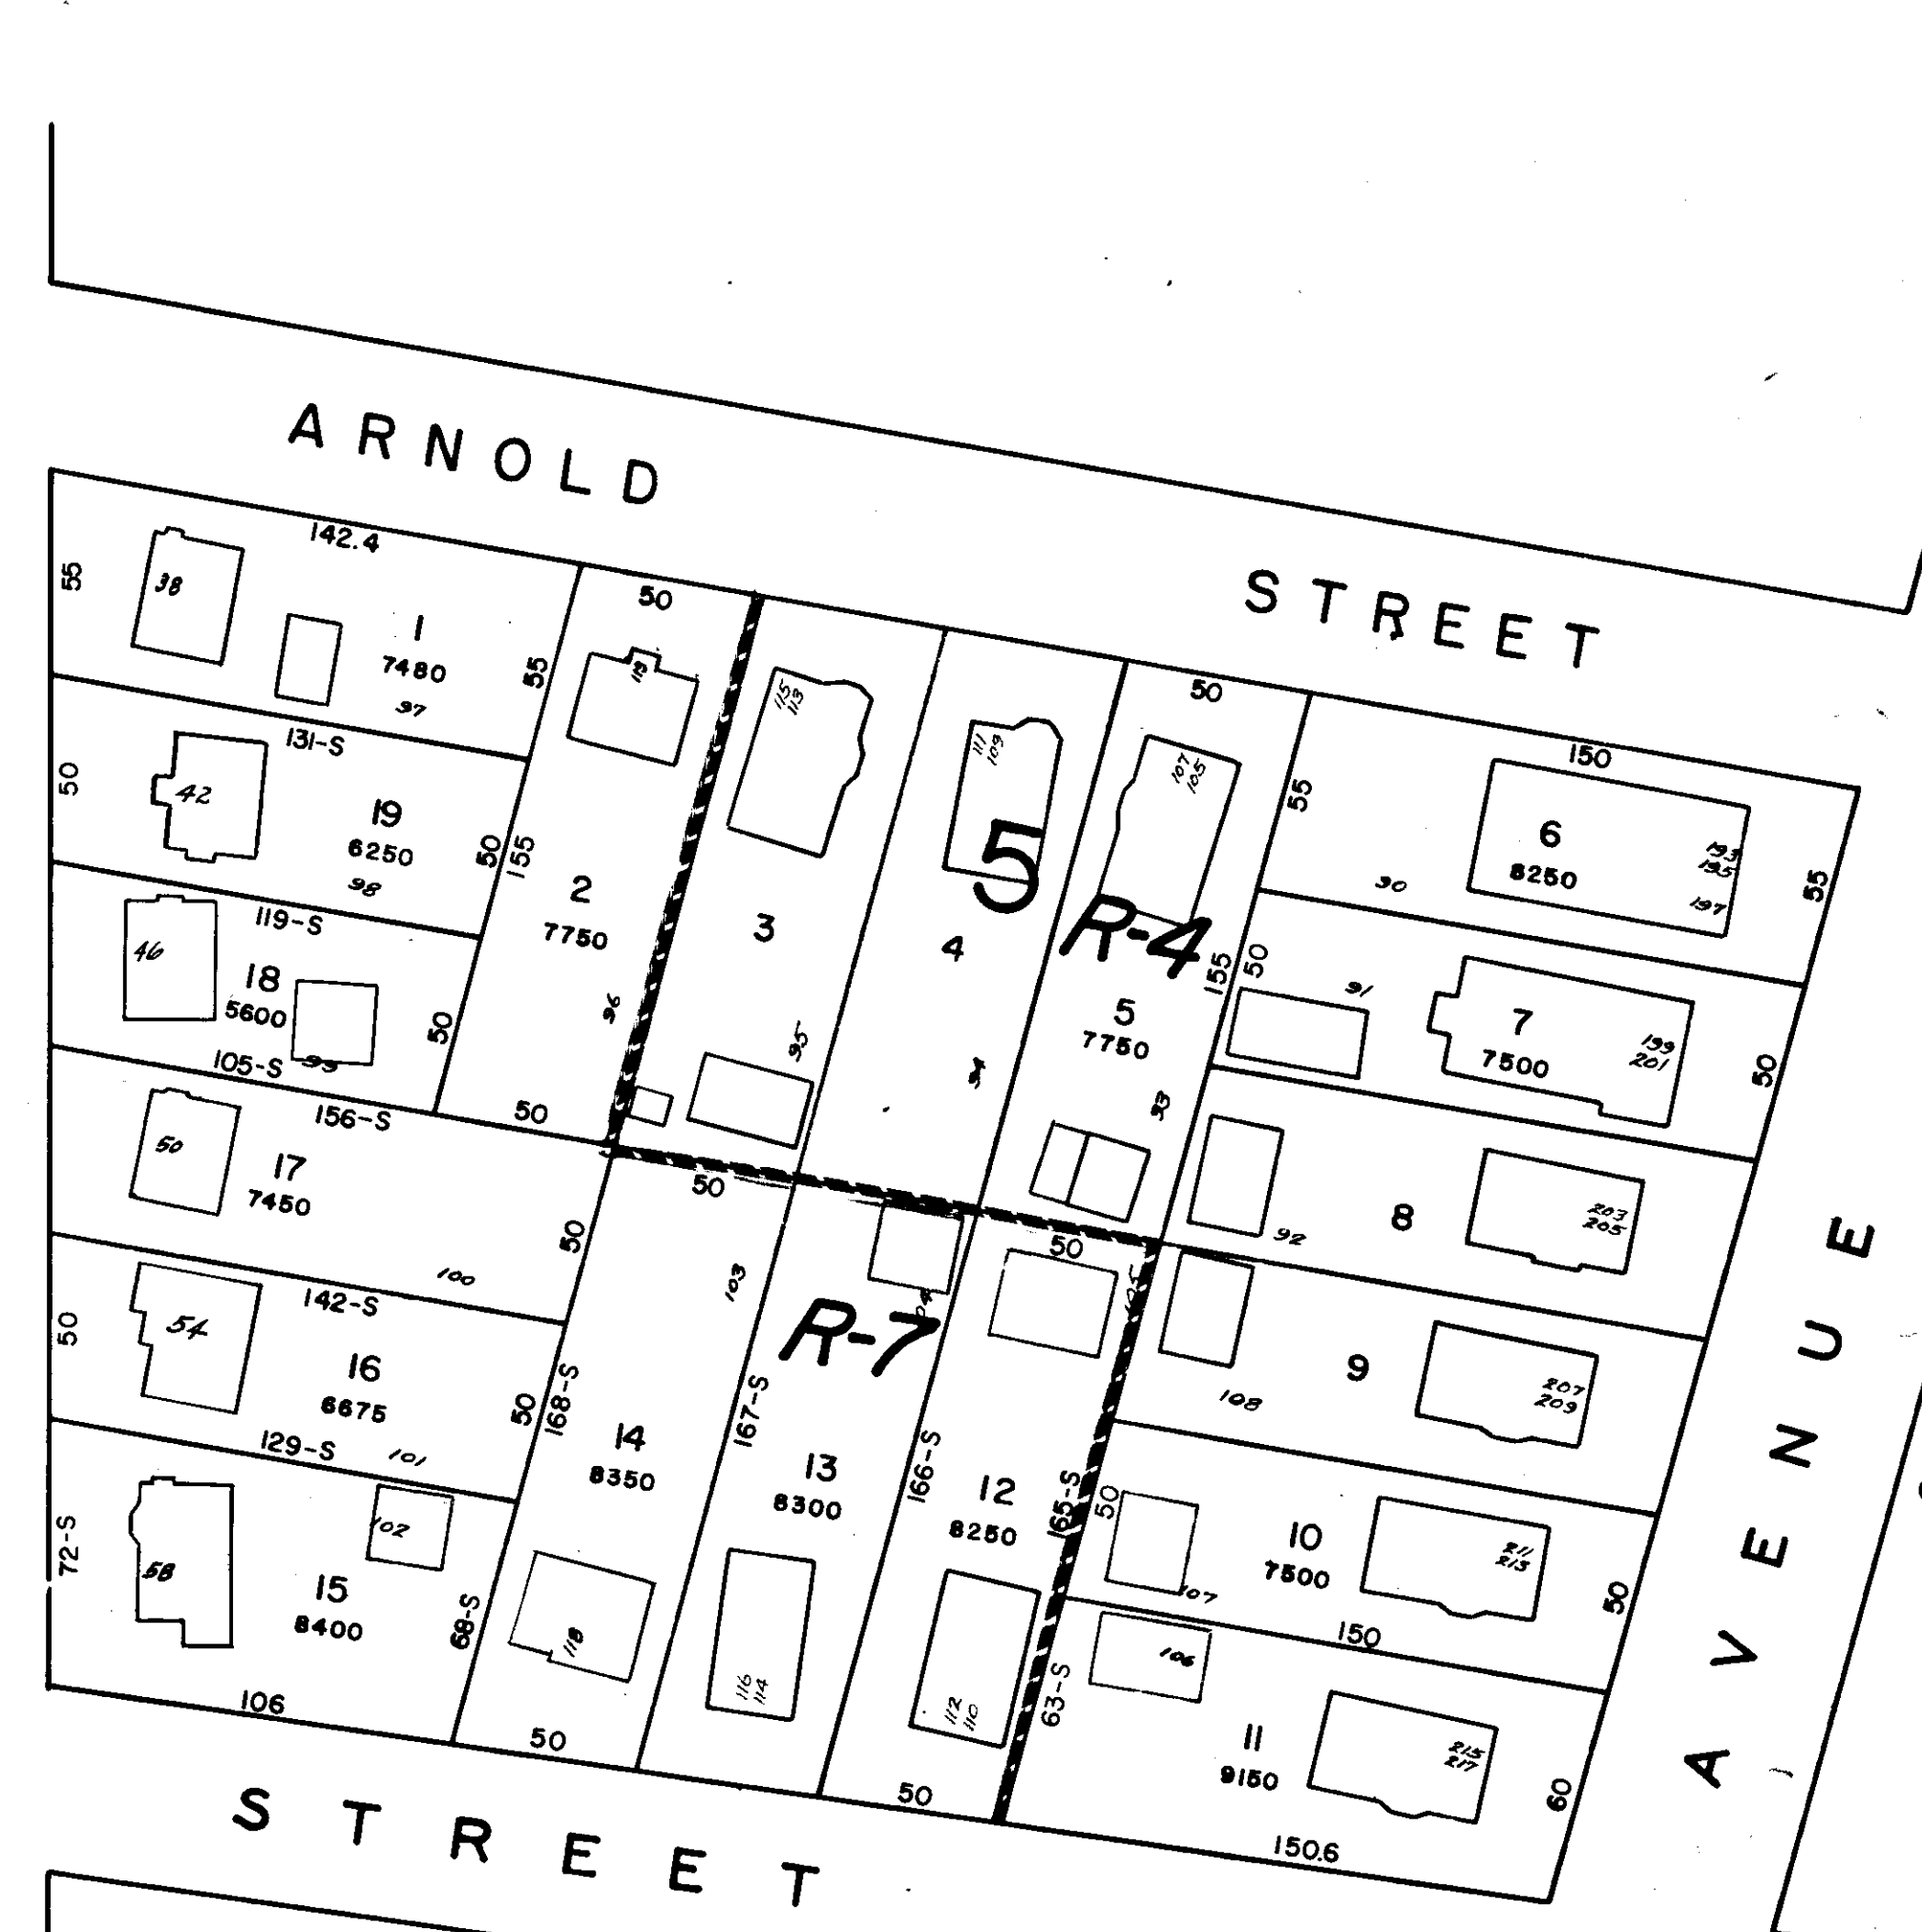

PREPARED UNDER THE DIRECTION OF THE
DEPARTMENT OF ASSESSMENT
CITY OF HARTFORD
BY
AVIS AIRMAP, INC.
BROOKLINE MASS
SCALE 1" = 50'
1971

