
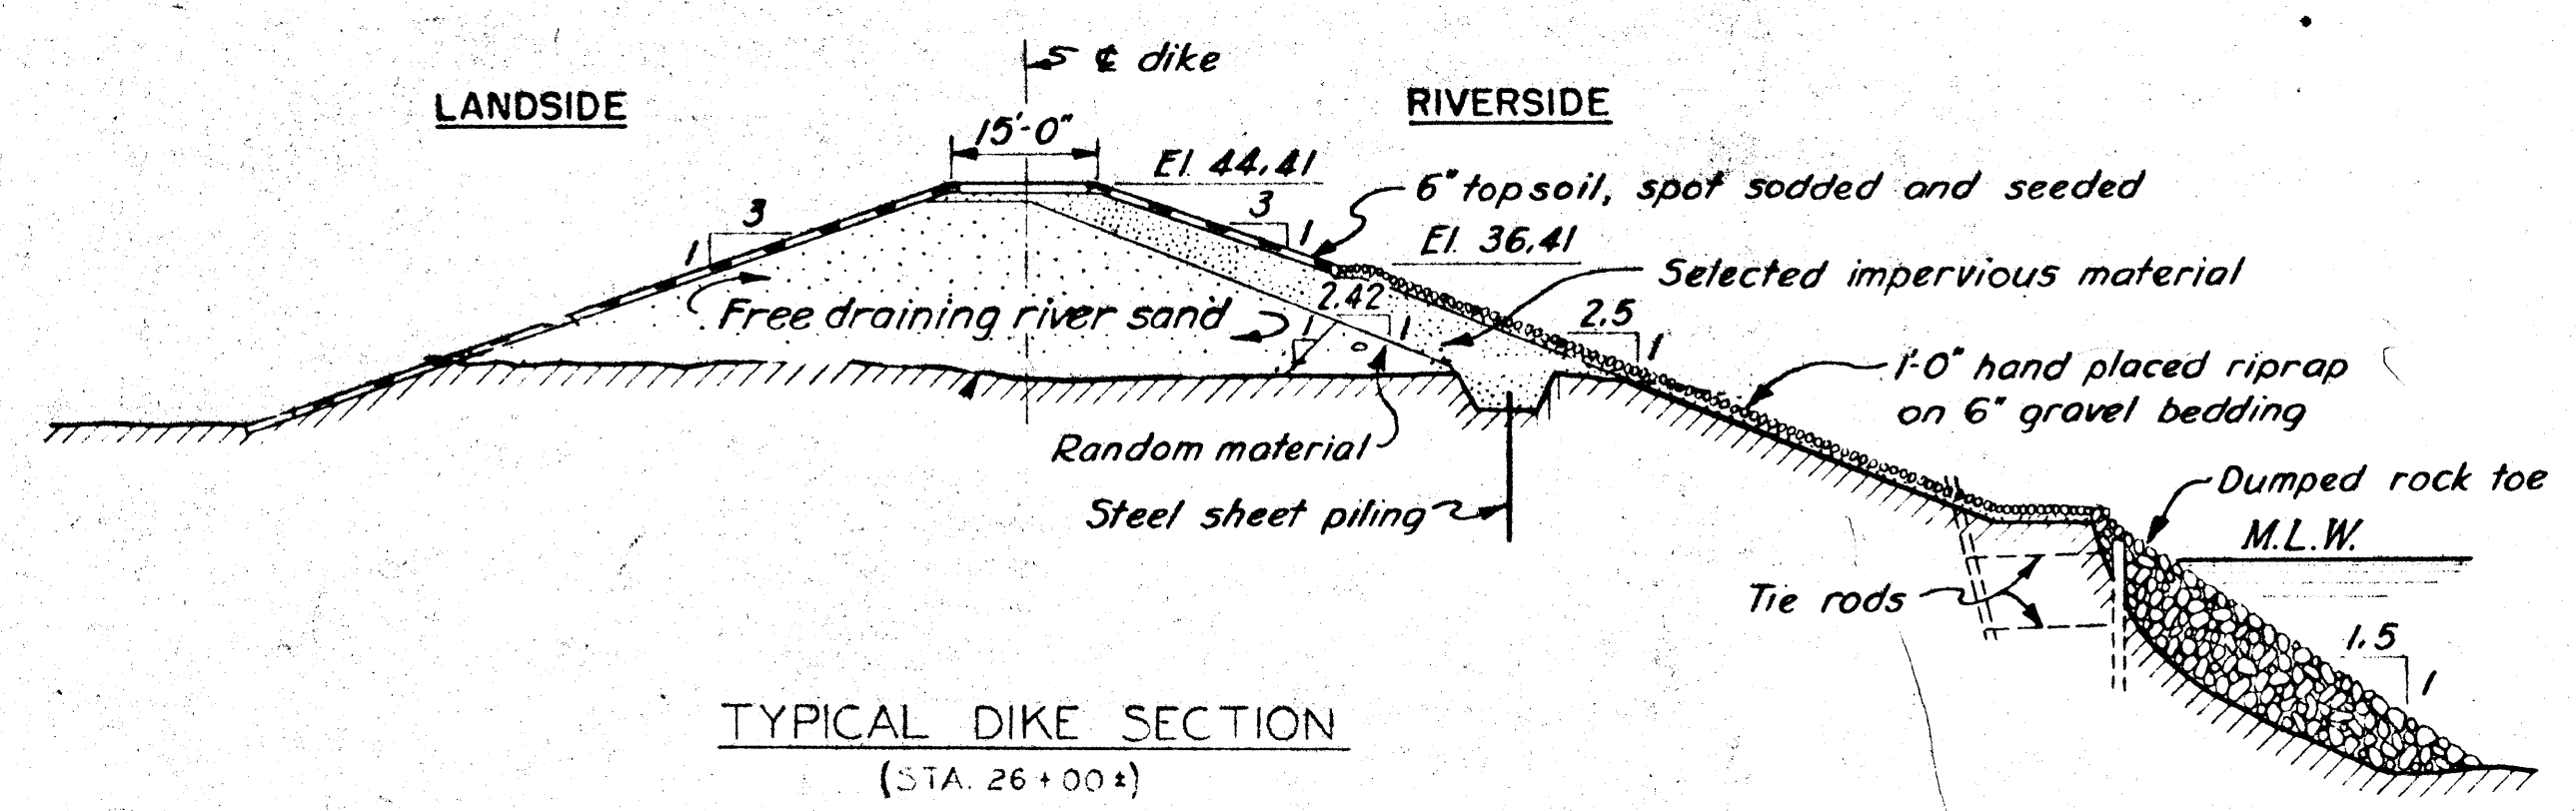
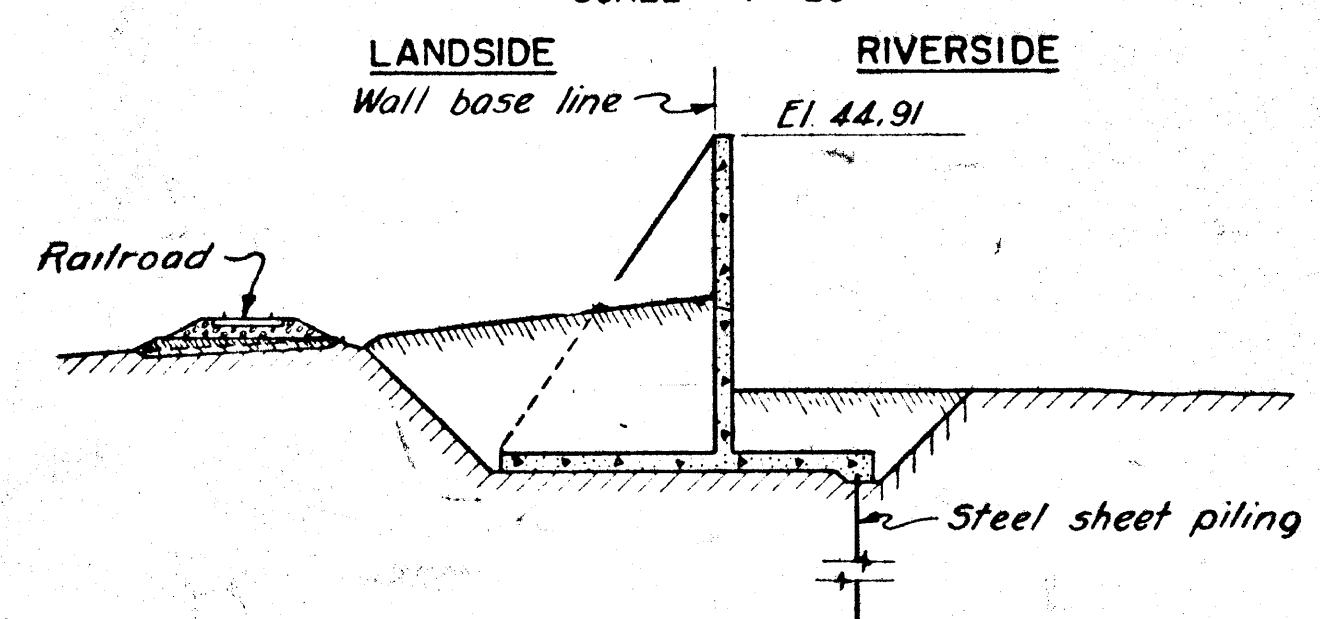
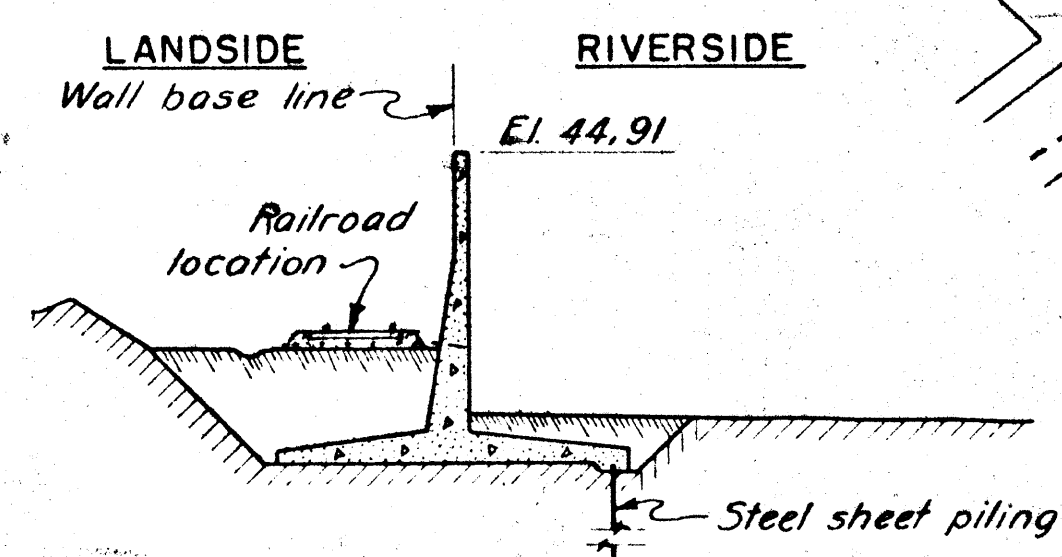


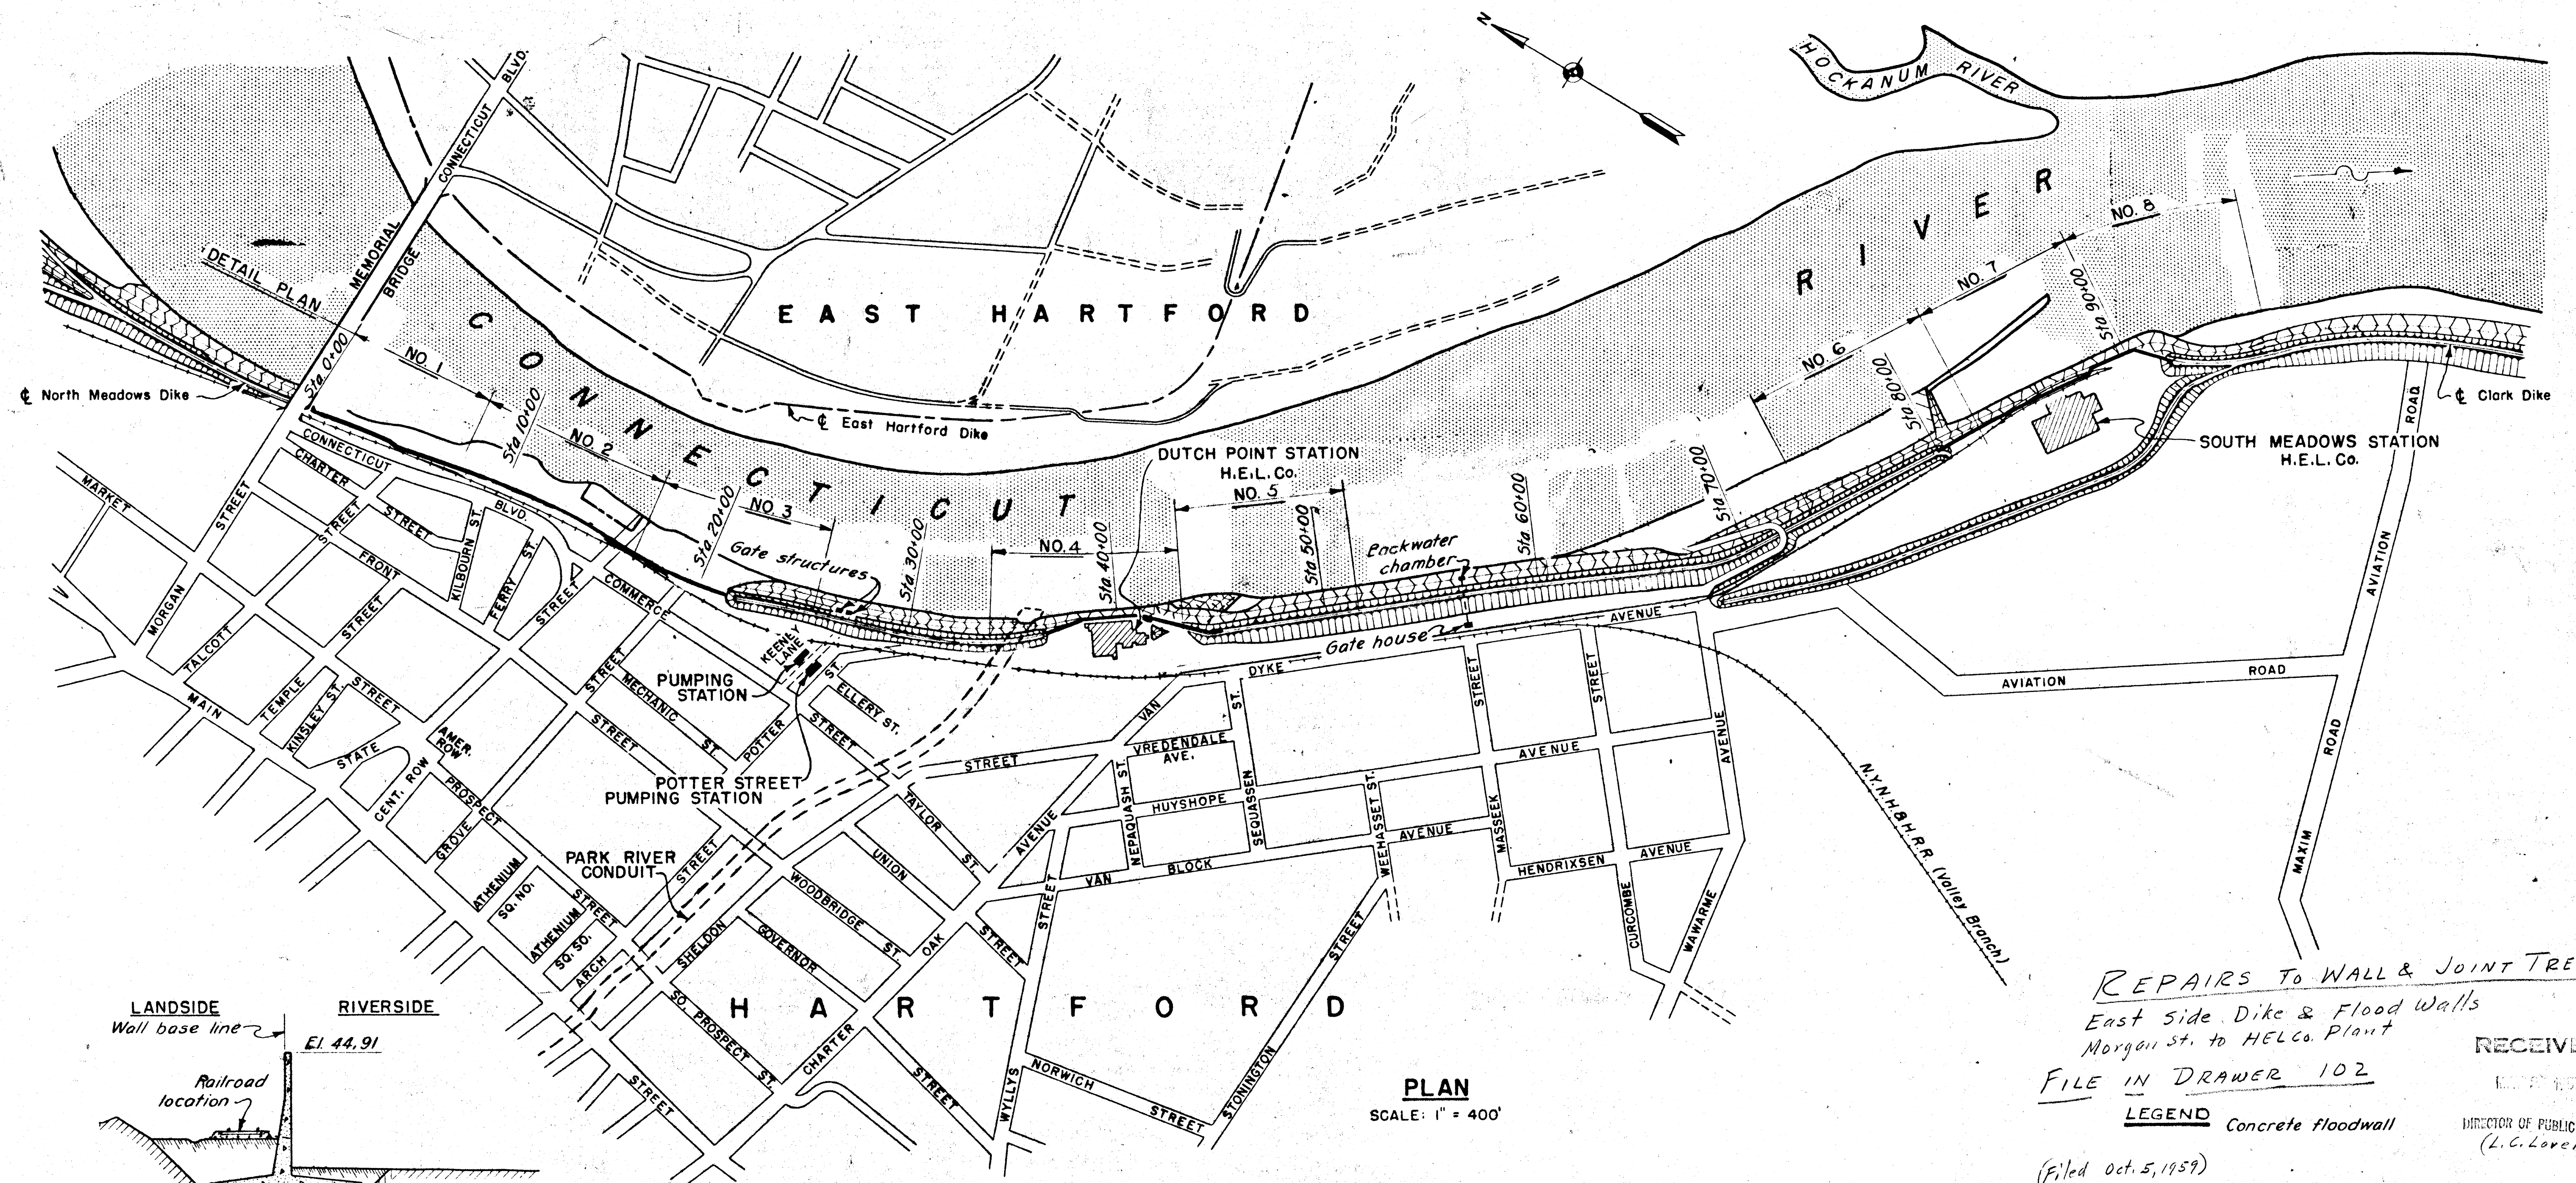

REPAIRS TO WALL & JOINT TREATMENT
East side Dike & Flood Walls
Morgan St. to H.E.L. Plant
FILE IN DRAWER 102
LEGEND Concrete floodwall
(Filed Oct. 5, 1959)

RECEIVED
DIRECTOR OF PUBLIC WORKS
(L.C. Lovell)

NOTES
Elevations refer to Mean Sea Level Datum

REVISION	DATE	DESCRIPTION	BY

CORPS OF ENGINEERS U.S. ARMY
OFFICE OF THE DIVISION ENGINEER
NEW ENGLAND DIVISION
BOSTON, MASS.

HARTFORD

DES. BY: DR. BY: CK. BY:
CHIEF DESIGN BRANCH:
PROJECT ENGINEER:
SUBMITTED BY:
CHIEF PLANNING BRANCH:
APPROVED:
CHIEF ENGINEERING DIV:
COL. C.E. DIVISION ENGINEER:
SCALE:
DRAWING NUMBER:
SHEET 1 OF 1