



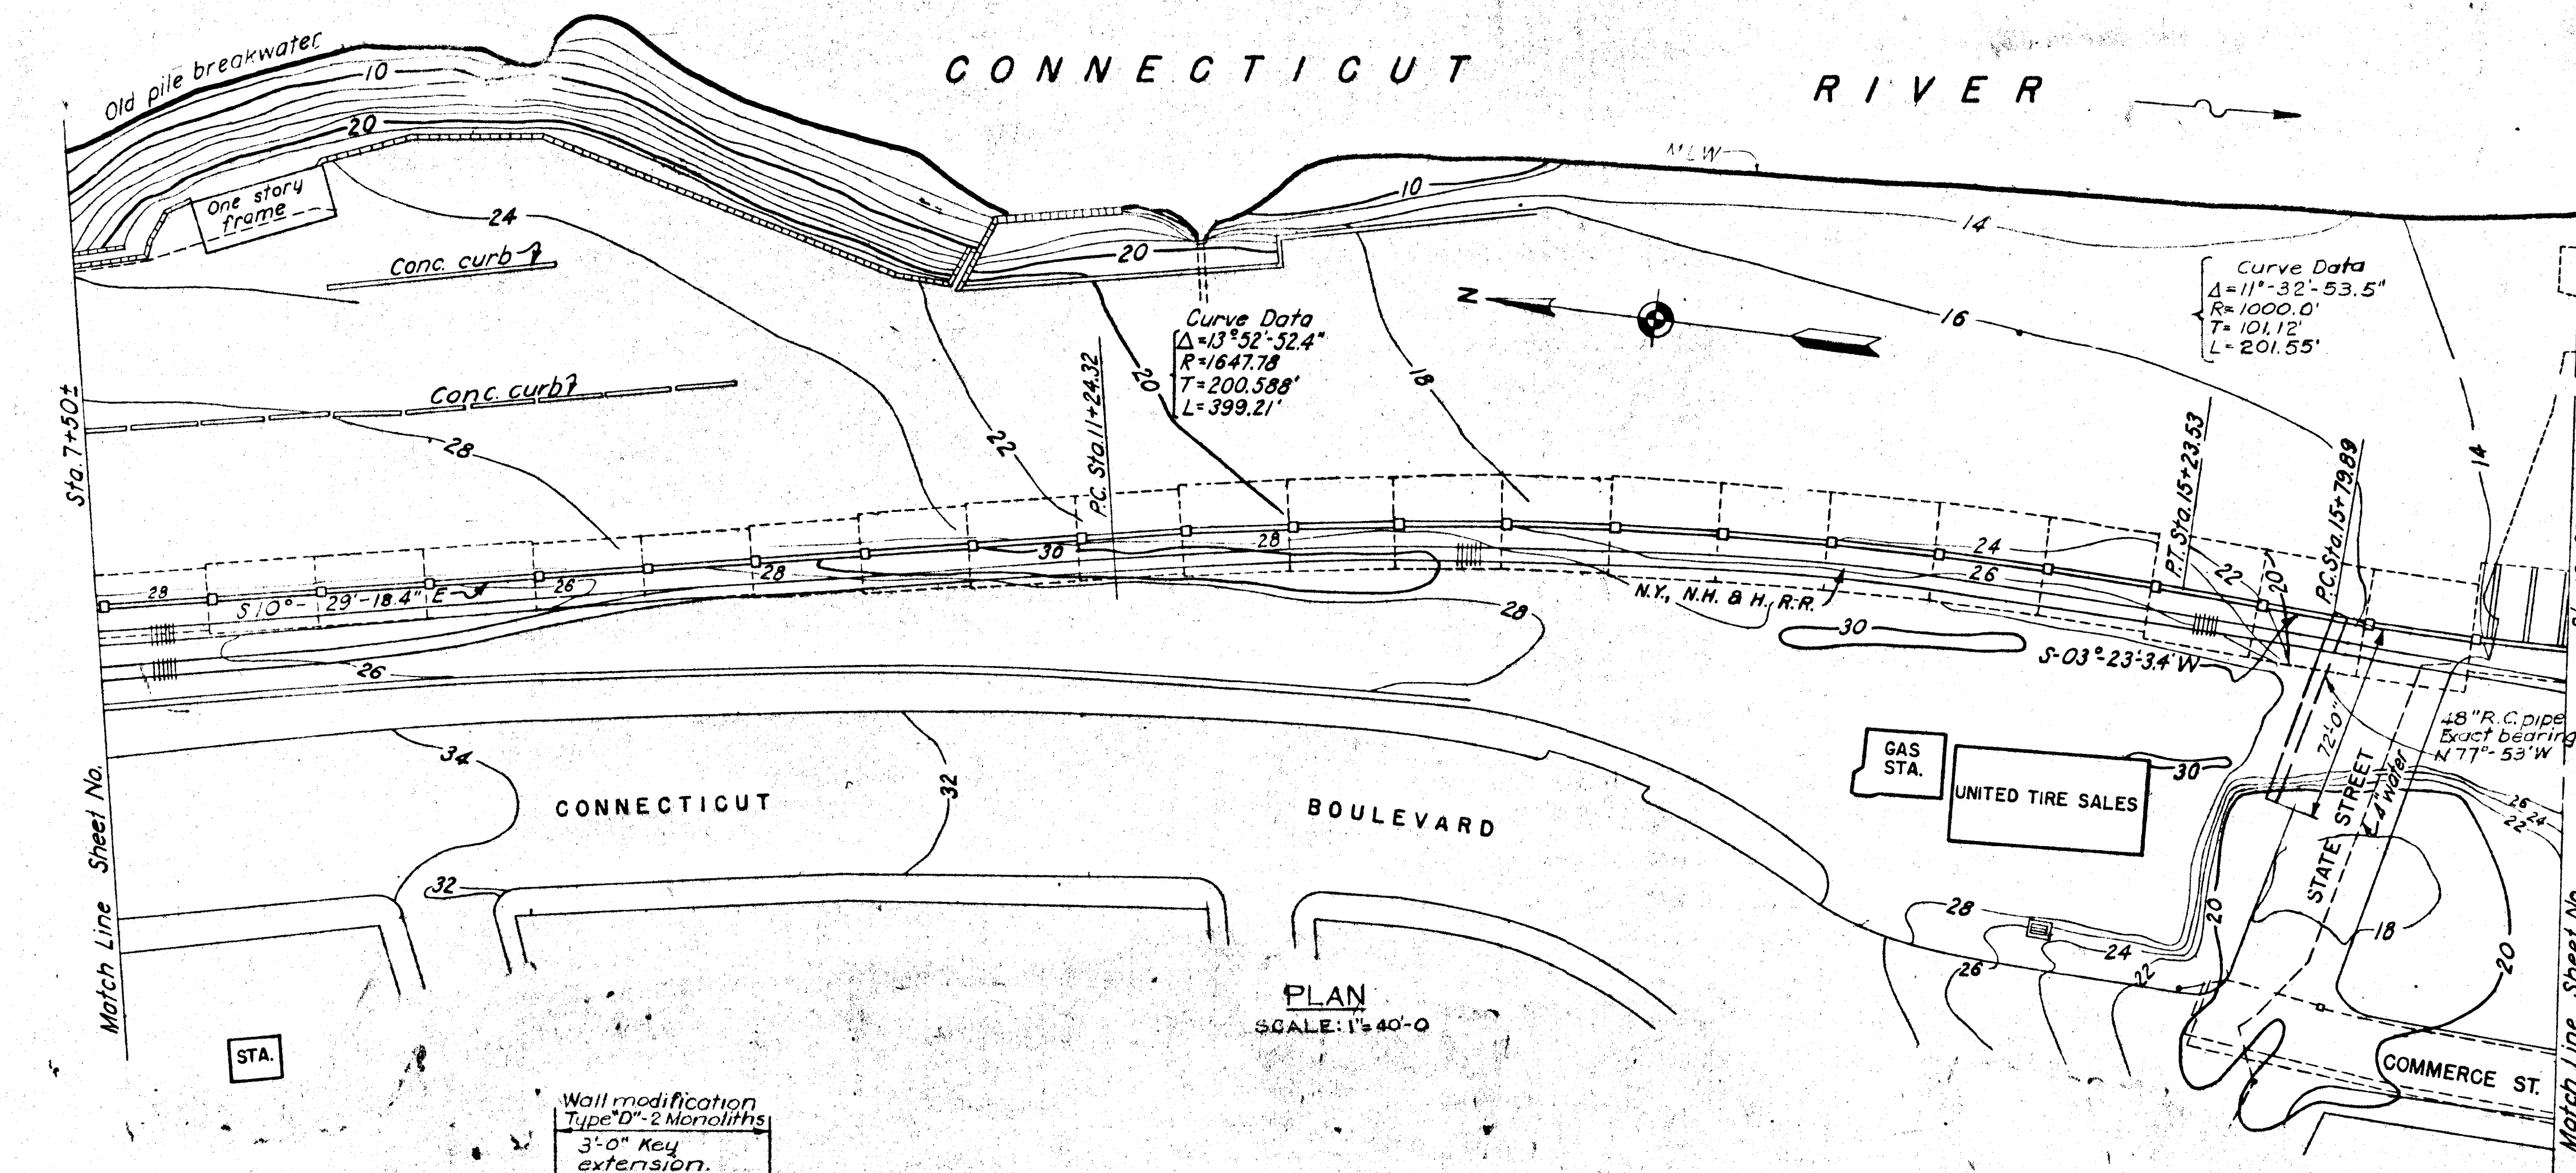


PLAN
SCALE: 1"=40'-0"

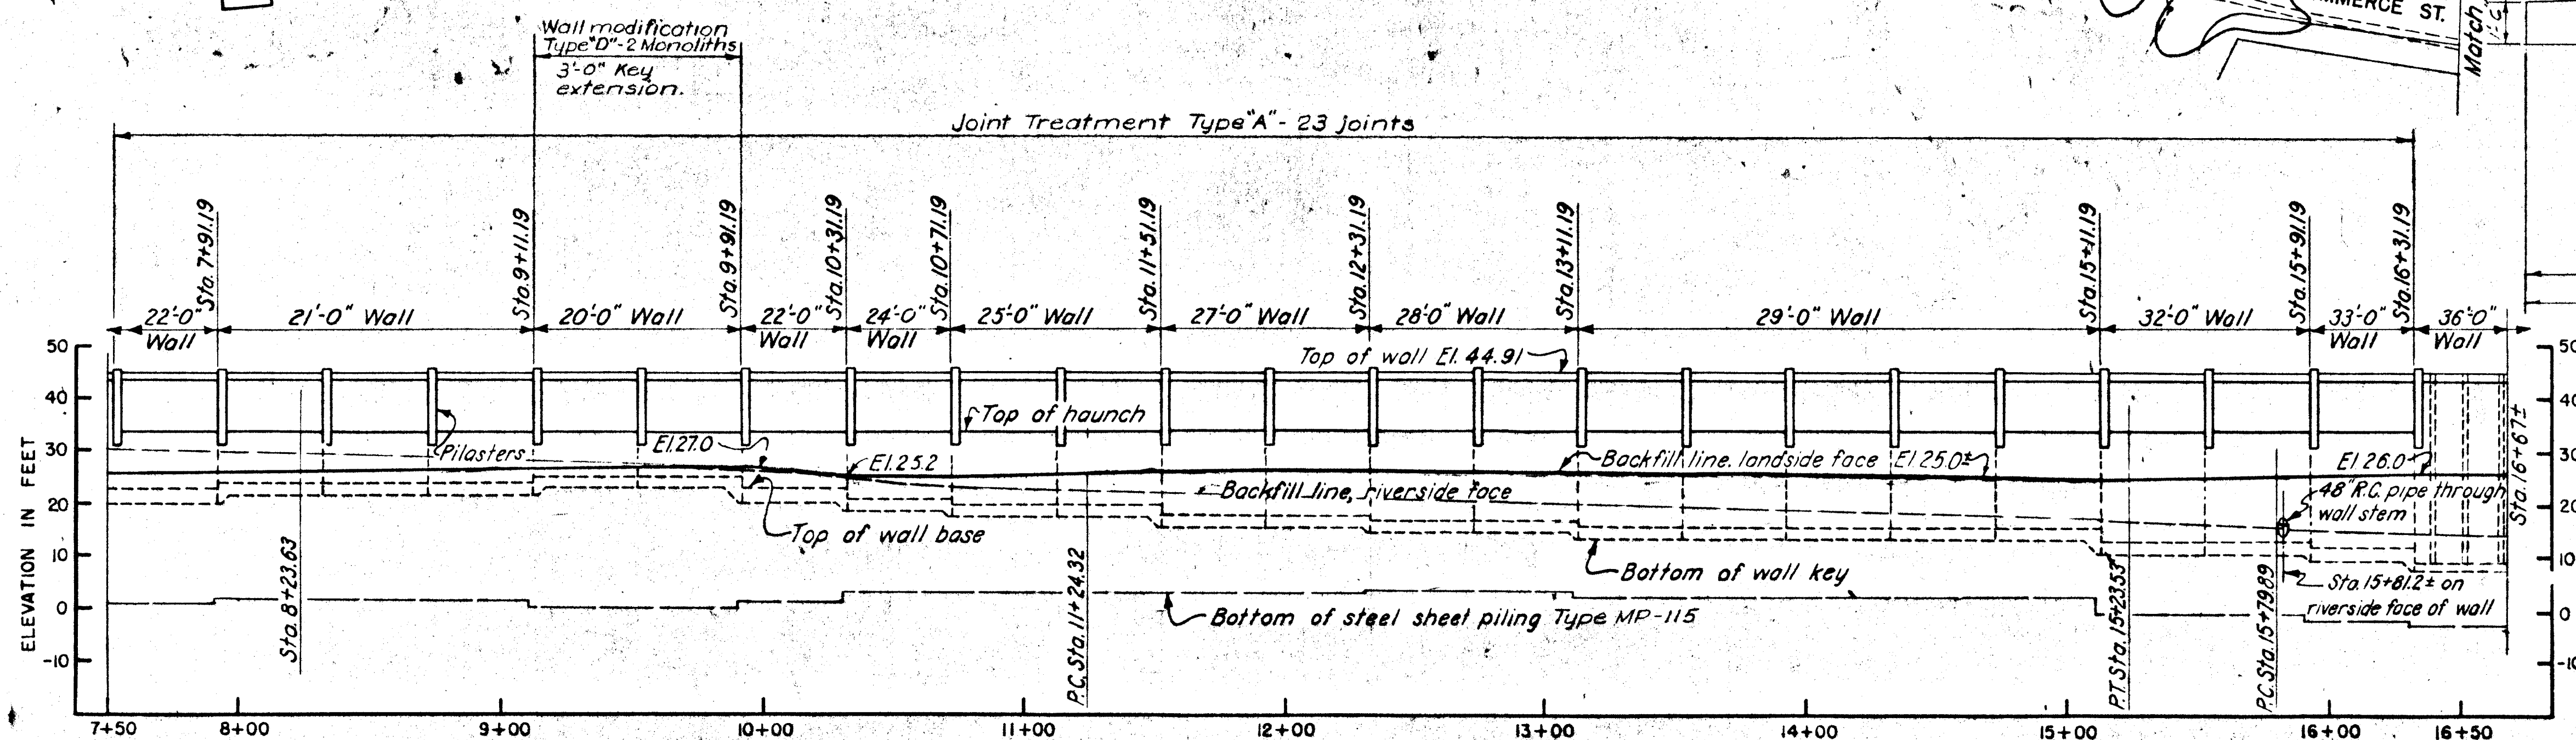

PROFILE
SCALE: VERT. 1"=20'-0"
HOR. 1"=40'-0"

STATION COORDINATES		
STATION	NORTHINGS	EASTINGS
POT. Sta. 8+23.63	N-51892.85	E-70576.74
P.C. Sta. 11+24.32	N-51597.18	E-70631.47
P.T. Sta. 15+23.53	N-51199.71	E-70656.12
P.C. Sta. 15+79.89	N-51143.45	E-70652.78

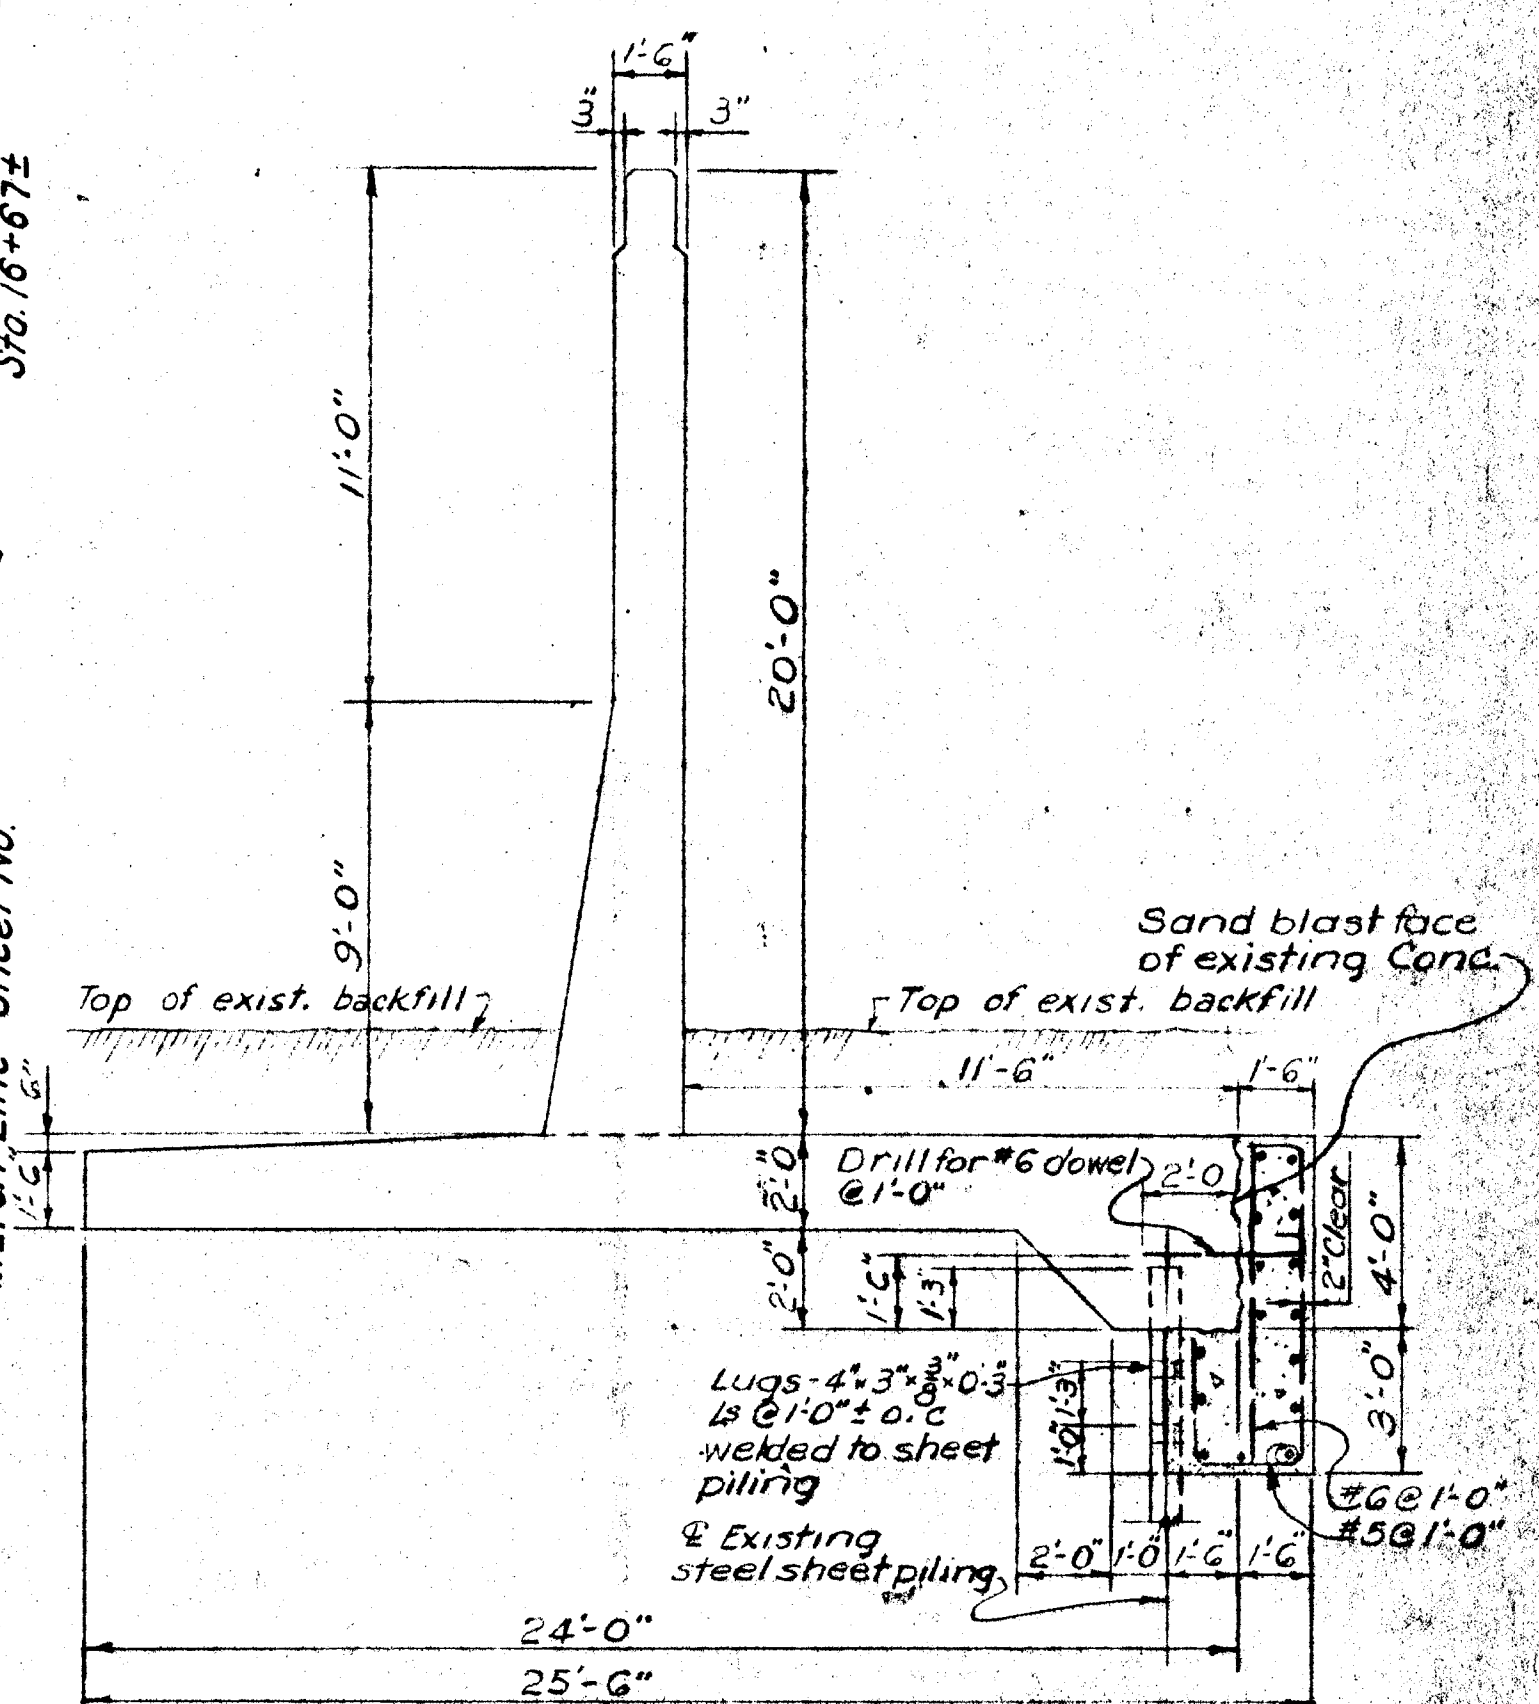

WALL MODIFICATION
TYPE "D"
SCALE: 1"=1'-0"

NOTES
For general notes see Sheet No.

REVISION	DATE	DESCRIPTION	BY
CORPS OF ENGINEERS, U.S. ARMY OFFICE OF THE DIVISION ENGINEER NEW ENGLAND DIVISION BOSTON, MASS.			
DES. BY	DR. BY	CK. BY	
CHIEF DESIGN BRANCH			
PROJECT ENGINEER			
SUBMITTED BY:			
CHIEF PLANNING & TRS. BR.			
APPROVED			
CHIEF ENGINEERING DIV.			
COL. G. E.		DIVISION ENGINEER	
SCALE		SPEC. NO.	
DRAWING		NUMBER	
SHEET 2 OF 3			