



CONNECTICUT RIVER

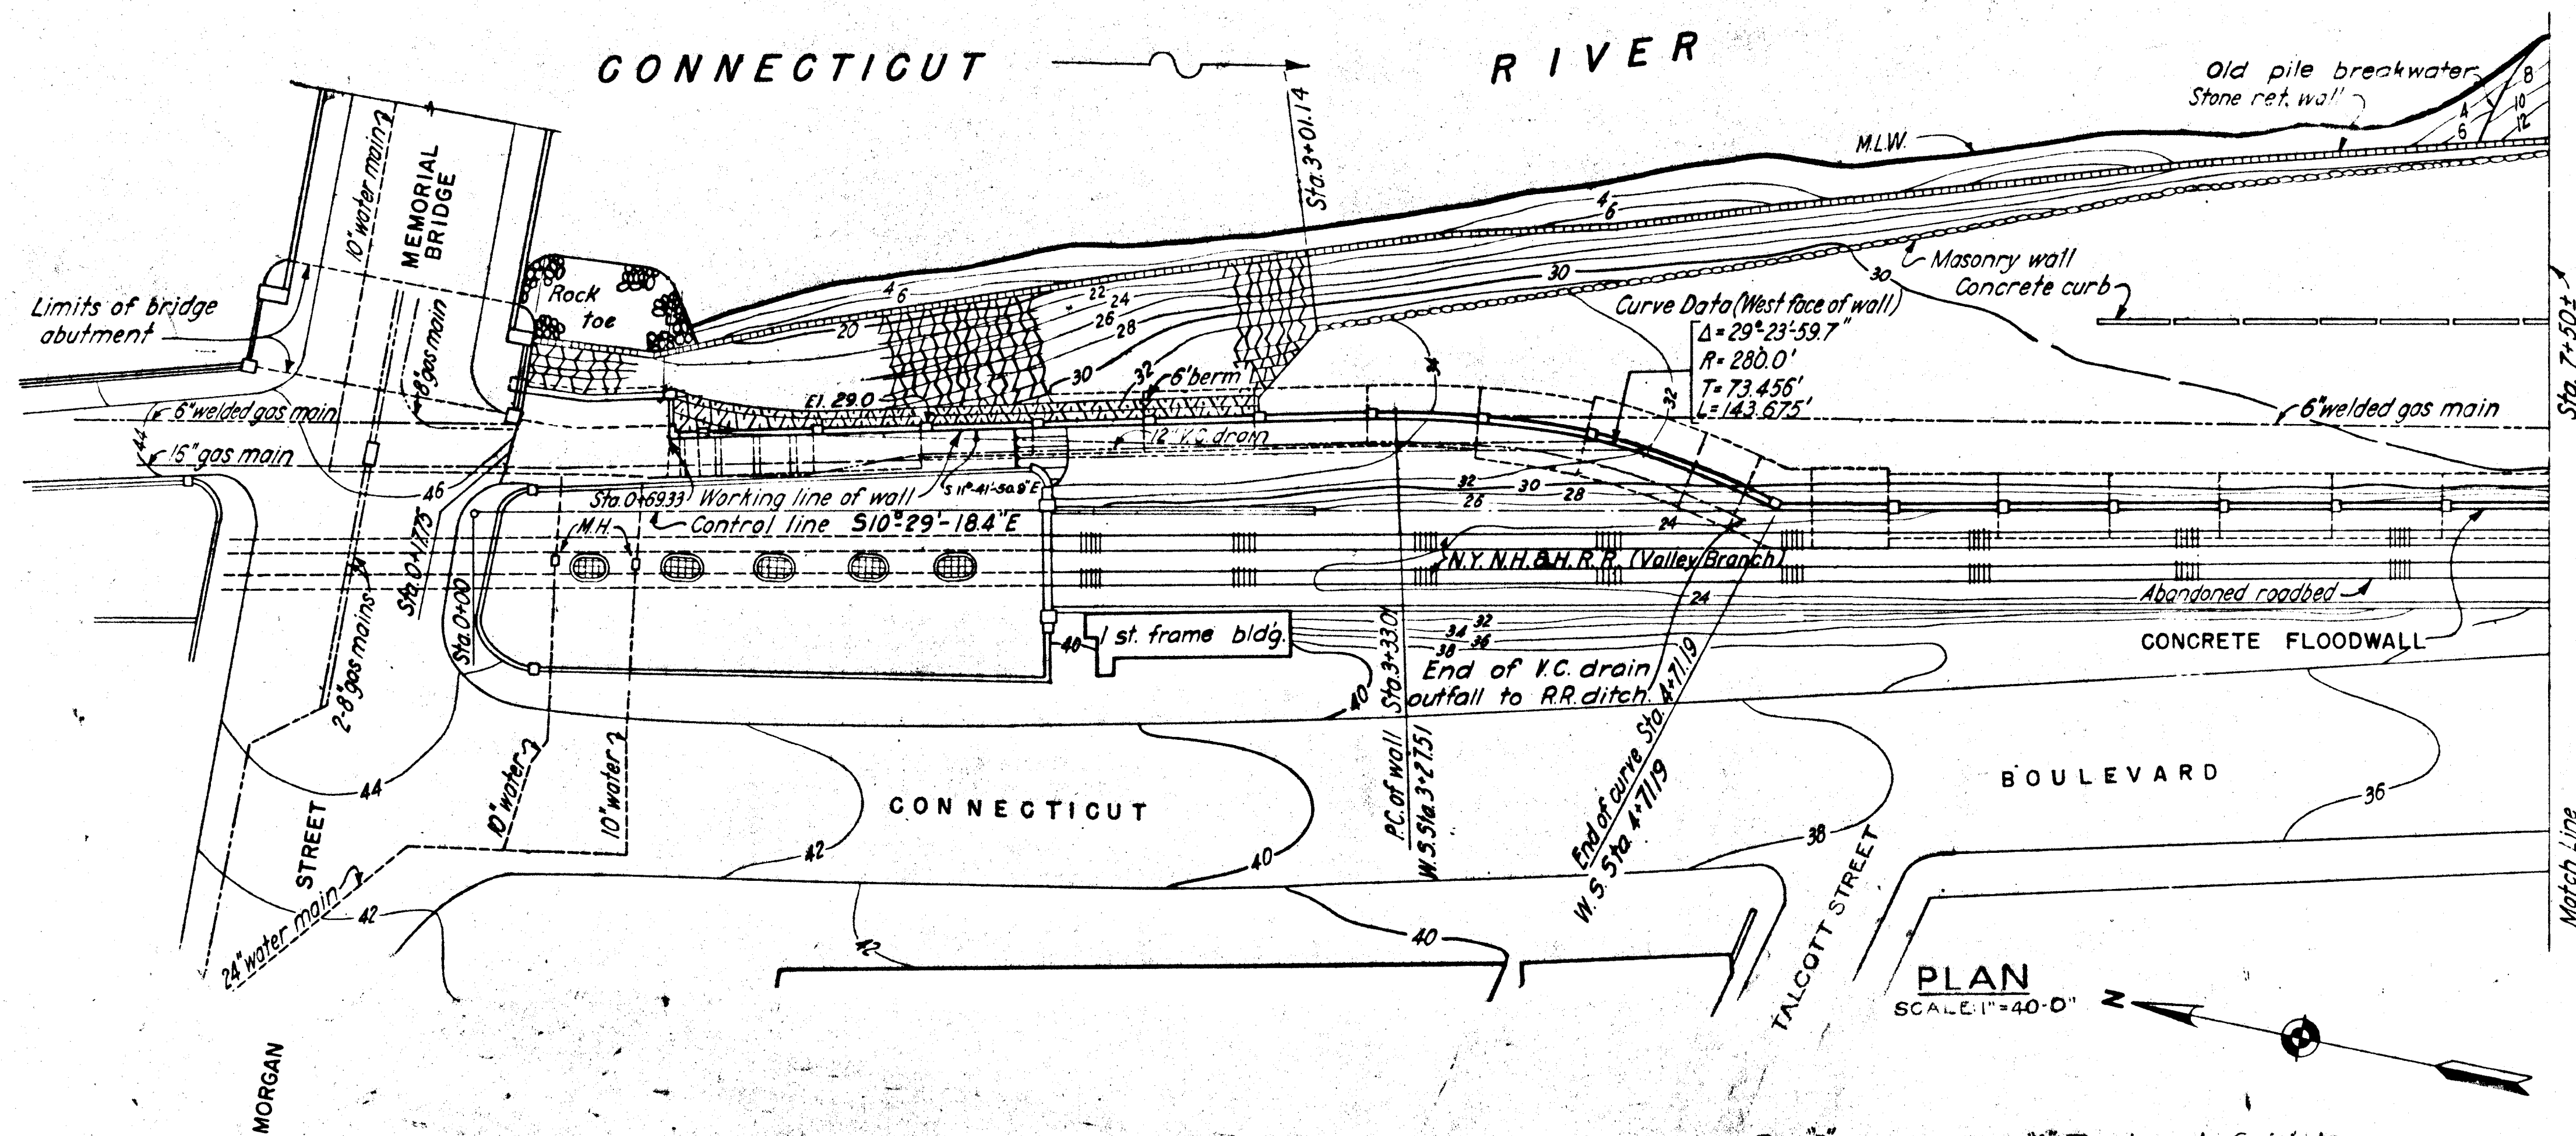

STATION COORDINATES		
STATION	NORTHINGS	EASTINGS
Sta 0+00	N-52702.72	E-70426.80
LP+ Sta 0+42.71	N-52665.65	E-70451.15
PC Sta 3+33.01	N-52381.31	E-70520.03
End of curve Sta 4+71.19	N-52239.40	E-70512.58

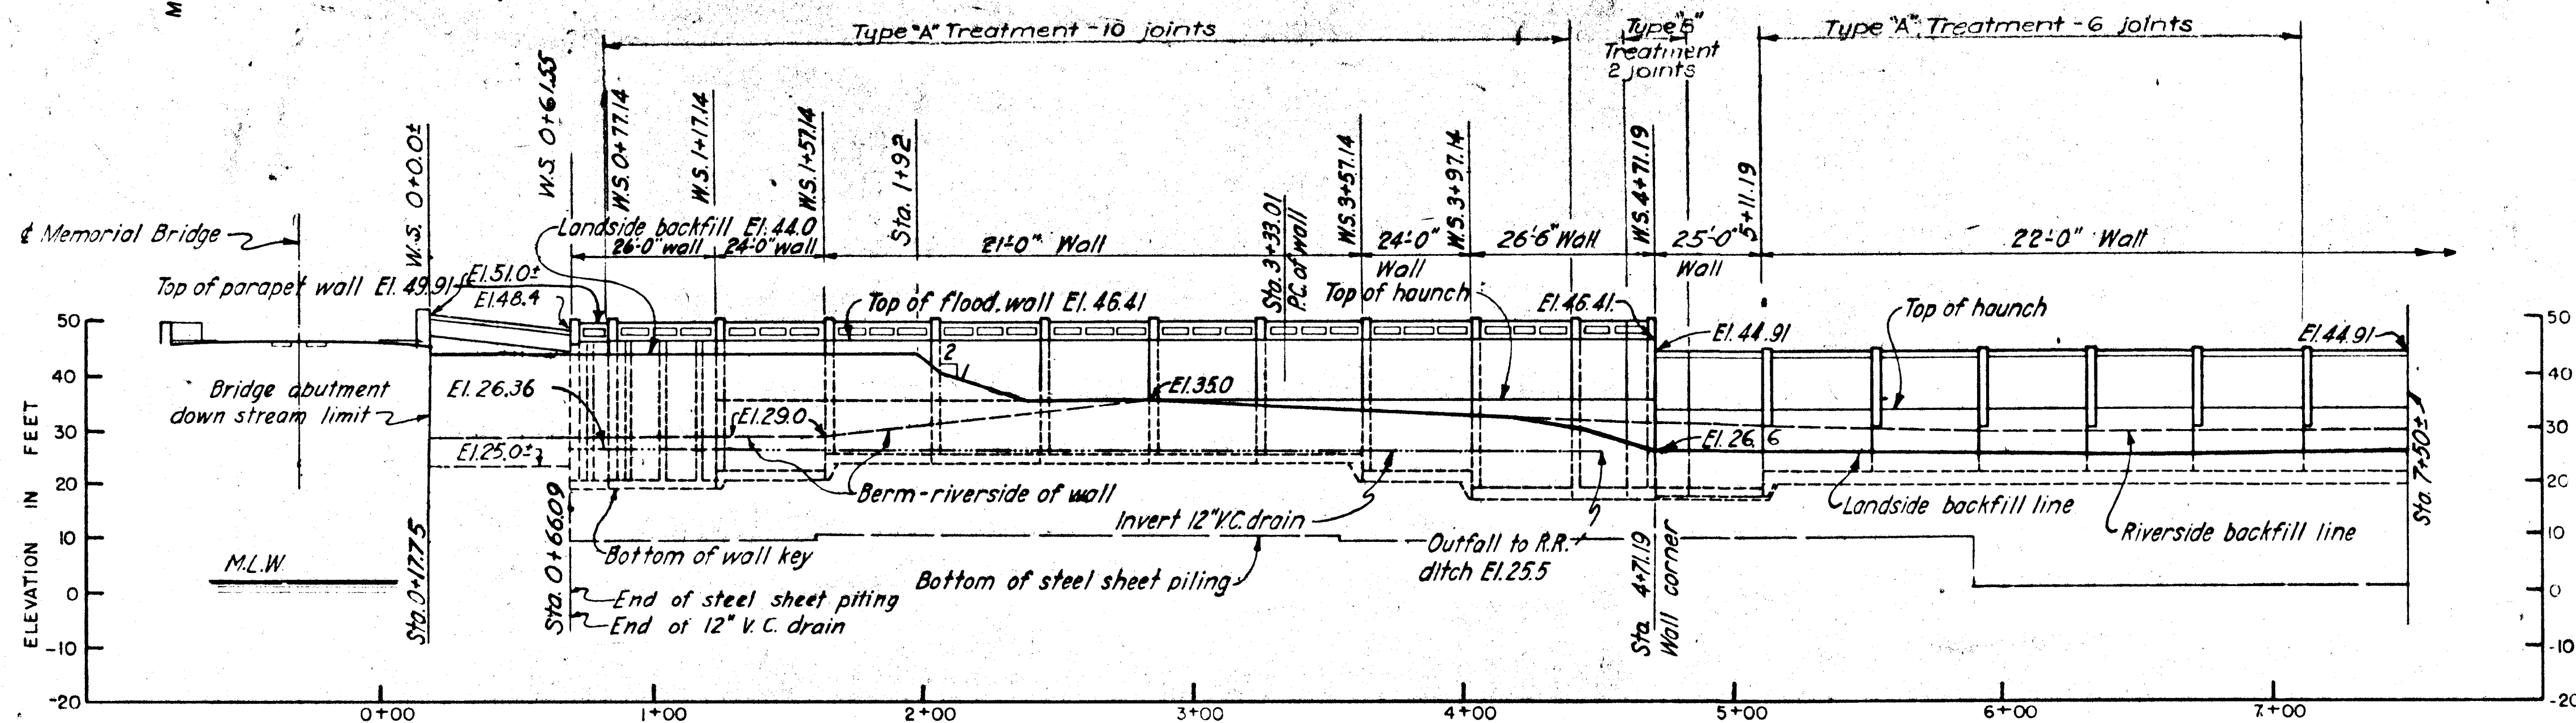

Notes:

- For General Plan, see Sheet No.
- For details of joint treatment see Sheet No.
- Contour lines represent original ground level, prior to construction of flood walls.
- Plan, elevation, and details of existing walls and utilities are shown for information and to indicate extent and location of new work. New work consists of joint treatment and wall modification as shown in detail sections Type A through Type F plus additional fill as indicated on Sheet No.

DES. BY	DR. BY	CK. BY	DATE	DESCRIPTION	BY
CORPS OF ENGINEERS U.S. ARMY					
OFFICE OF THE DIVISION ENGINEER					
NEW ENGLAND DIVISION					
BOSTON, MASS.					
HARTFORD					
DATE					
APPROVED					
CHIEF ENGINEERING DIV.					
COL. C. E. DIVISION ENGINEER					
SCALE					
SPEC. NO.					
DRAWING NUMBER					
SHEET OF					