
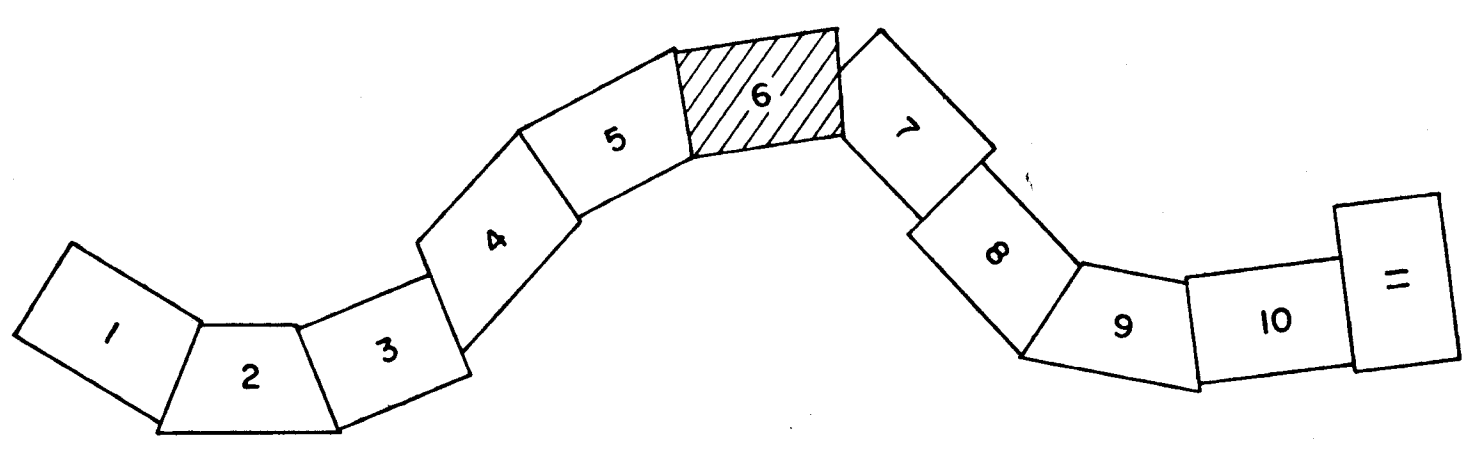


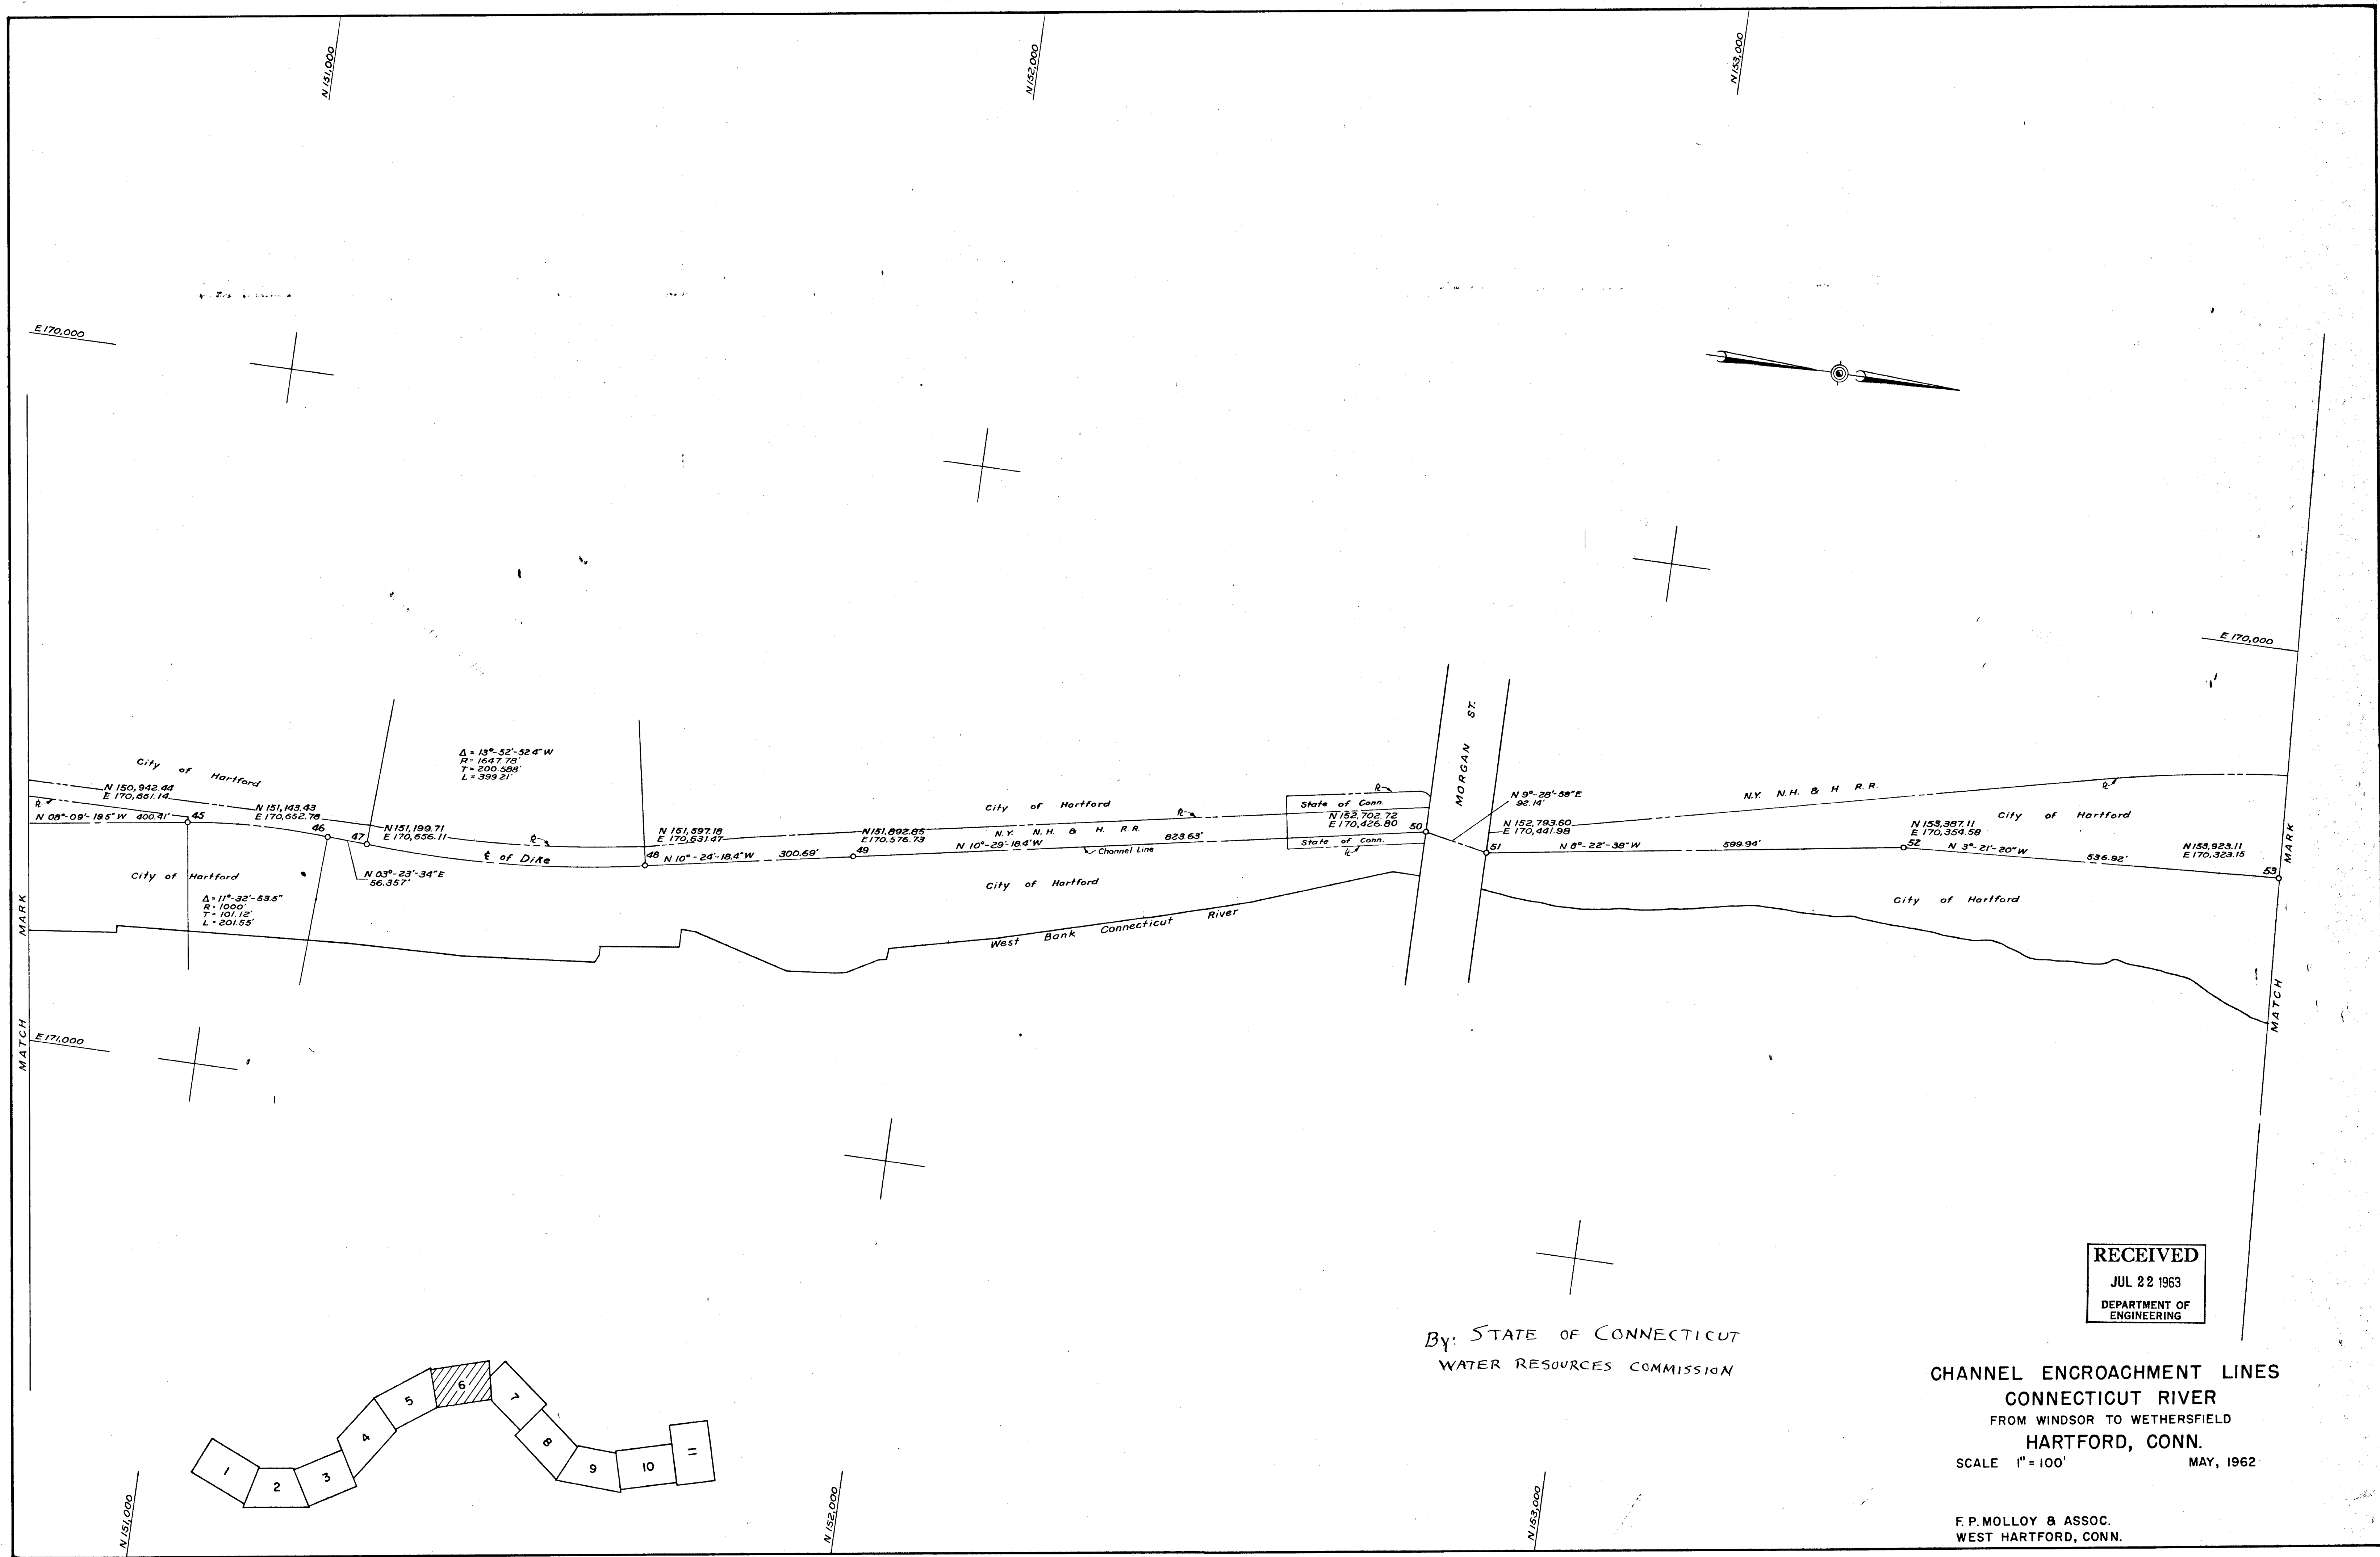

By: STATE OF CONNECTICUT
WATER RESOURCES COMMISSION

RECEIVED
JUL 22 1963
DEPARTMENT OF
ENGINEERING

CHANNEL ENCROACHMENT LINES
CONNECTICUT RIVER
FROM WINDSOR TO WETHERSFIELD
HARTFORD, CONN.
SCALE 1" = 100' MAY, 1962

F.P. MOLLOY & ASSOC.
WEST HARTFORD, CONN.