

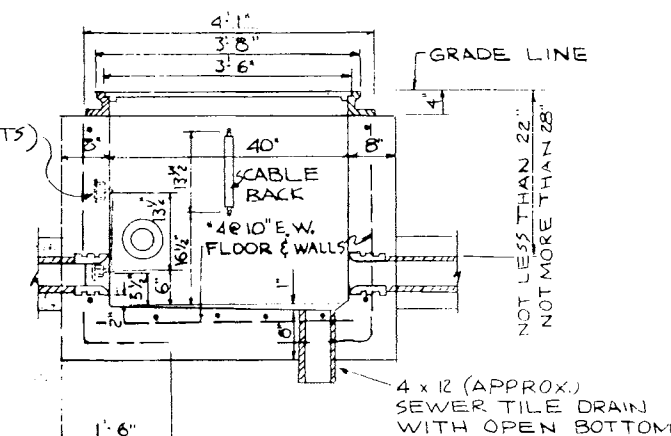


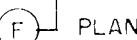


SECTION "E-E"

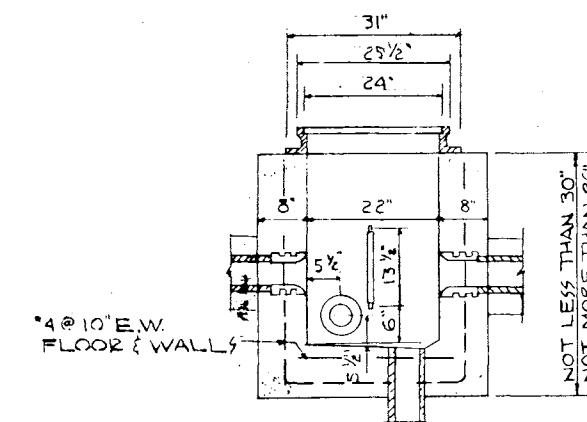

SECTION "F-F"  
TELEPHONE HANDHOLE

APPROVED FOR NED BY GH

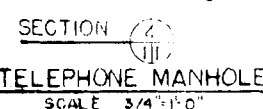

1. PITCH FLOOR OF MANHOLE TOWARD SUMP.
2. REINFORCING RODS OR TOP OF MANHOLE TO BE #4 BARS SPACED AS SHOWN IN PLAN
3. WALL REINFORCEMENT SHALL BE LOCATED AT CENTER. FLOOR REINFORCEMENT SHALL BE AT TOP WITH 1½" COVER. CORNER BARS SHALL BE LOCATED 3" FROM BOTTOM FACE.
4. ALL JOINTS AND LOCATIONS OF PENETRATIONS TO CONFORM WITH LOCAL REQUIREMENTS.

[illegible]