


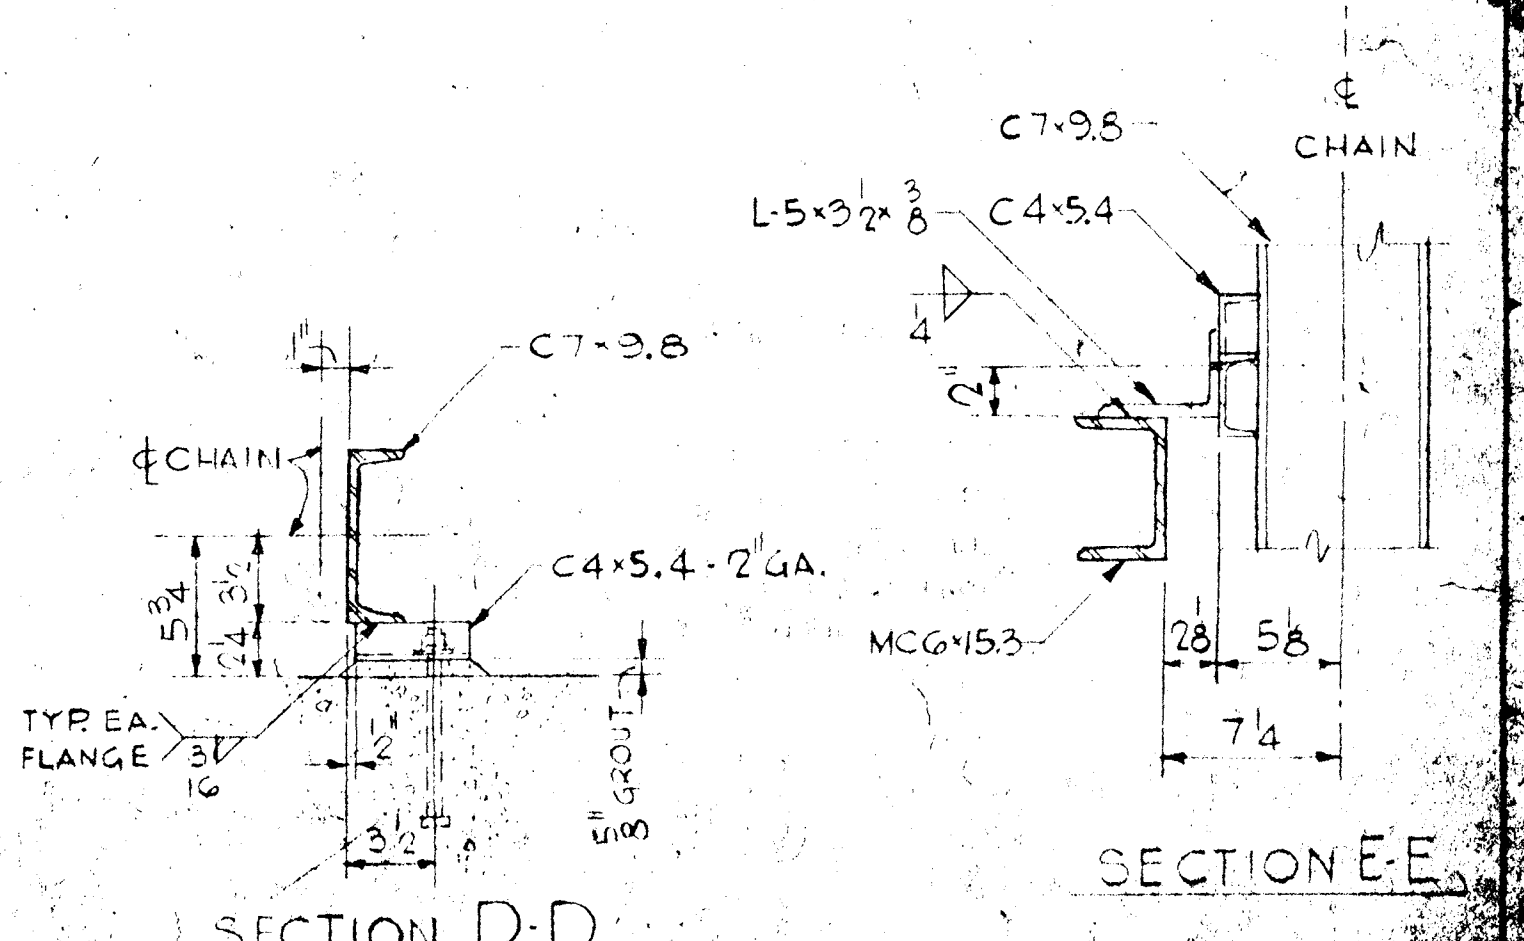

SECTION E-E