


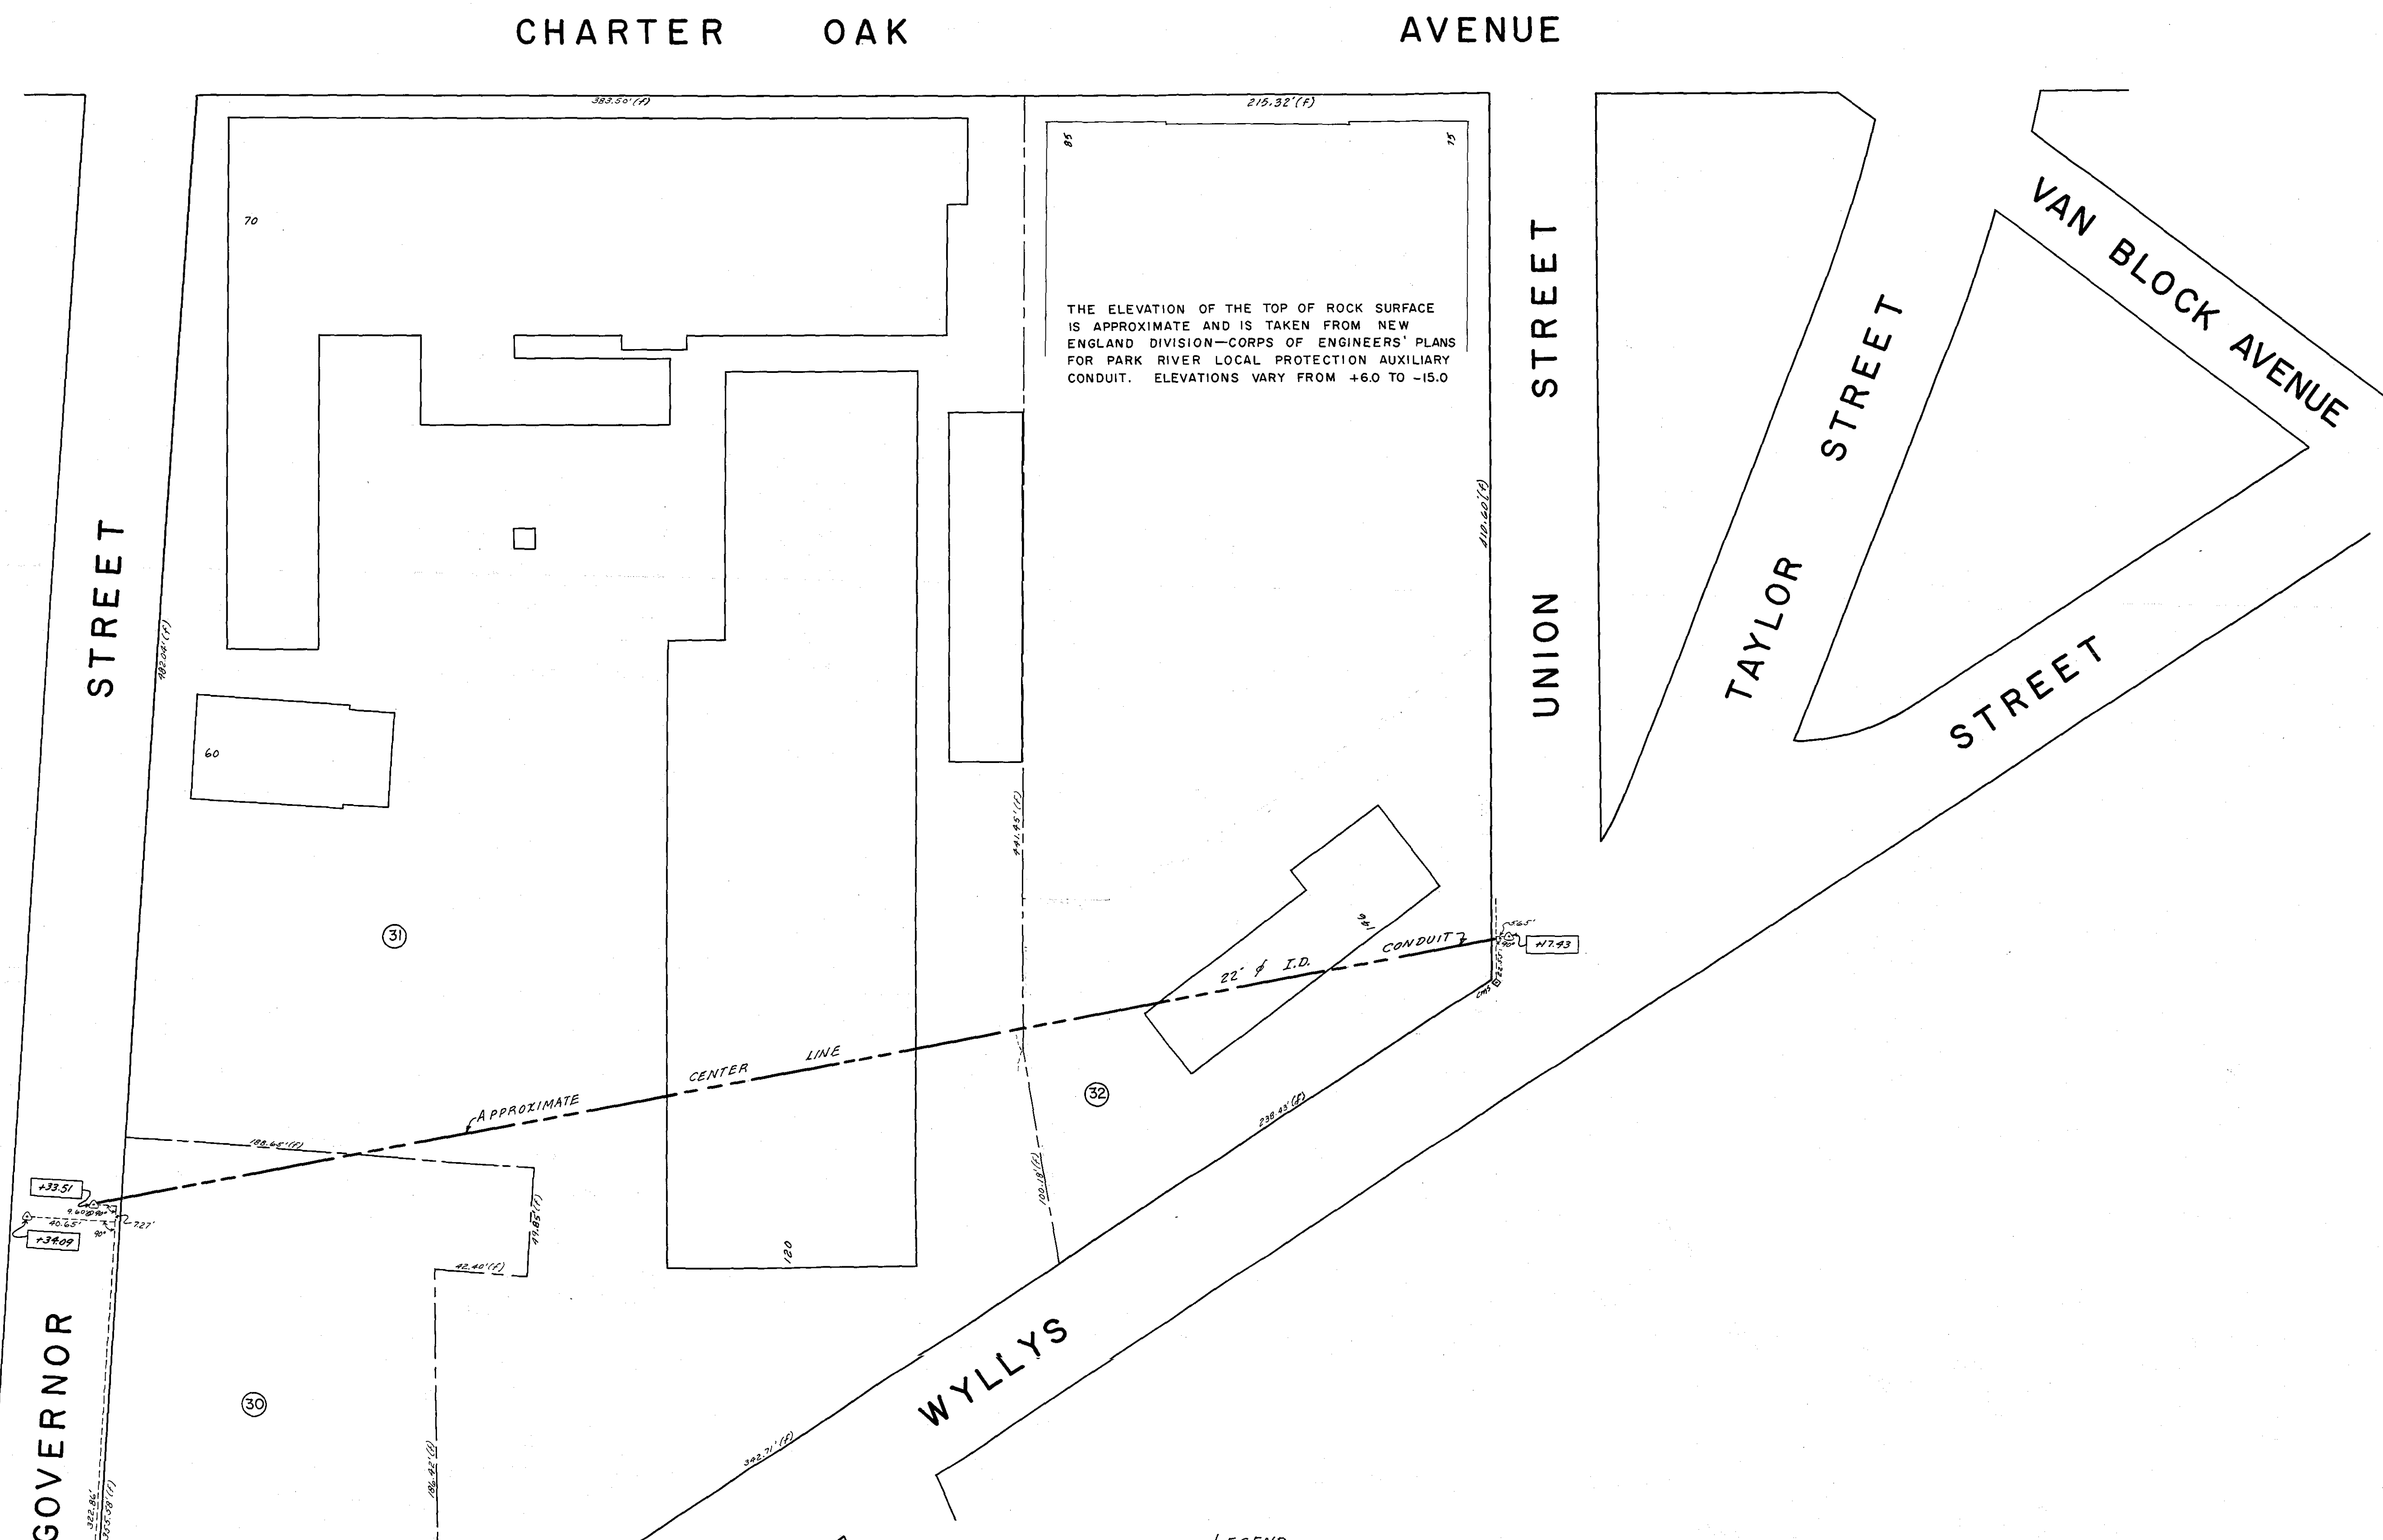

References:
 CITY OF HARTFORD LAND RECORDS
 OFFICE RECORDS
 NOTEBOOK 869 PAGE 10-11

1. Notebooks 815/3-17
 2. Location of buildings from Bureau of Engineering House Cards
 3. Base line for location of Corps of Engineers points on center line of conduit is on a 2"x8" offset (one line) from street line

MAPS (1) Blocks 8, 7, 6 - Charter Oak - South Green Project Section 3 - Conn R-112
 Blocks bounded by Charter Oak Ave., Governor Street, Wyllys Street &
 Van Block Avenue, scale: 1"=20'; dated August 1916; daybook 016535,
 prepared by Bureau of Engineering Services - Department of Public Works
 City of Hartford.

LEGEND

PARCEL NUMBER

55'(m) DISTANCE ESTABLISHED ON PREVIOUS MAP

55'(u) DEED DISTANCE

55'(p) FIELD MEASUREMENT

POINT ON CENTER LINE OF PROPOSED CONDUIT AS ESTABLISHED BY CORPS OF ENGINEERS

2x2' INTERSECTION (C/S)

COPPER PLUG OR BRASS DISC

75.15 SURFACE ELEVATION OF POINT ON CENTER LINE OF PROPOSED CONDUIT

STREET LINE

PROPERTY LINE

APPROXIMATE CENTER LINE OF PROPOSED CONDUIT

NOTE: ELEVATIONS BASED ON USGS SYSTEM. TO CONVERT TO METROPOLITAN DISTRICT DATUM, ADD 2.08 FEET.

CITY OF HARTFORD CONNECTICUT
 DEPARTMENT OF PUBLIC WORKS
 BUREAU OF ENGINEERING SERVICES

GREATER HARTFORD FLOOD COMMISSION
 MAP SHOWING
 SUBTERRANEAN RIGHTS TO BE ACQUIRED FOR
 PARK RIVER AUXILIARY CONDUIT
 BETWEEN
 GOVERNOR ST. AND WYLLYS ST.

SEYMON BAILEY RICHARDSON ENGINEERS
 1000 FTD
 88
 1 inch = 40 feet
 DATE January 1977

VOLUME	PAGE	PARCEL NO.	ADDRESS OF PROPERTY	PROPERTY OWNER
1063, 201	106, 390	30	N.E. COR. GOVERNOR AND WYLLYS STREET	CITY OF HARTFORD
See Map		31	60-70 GOVERNOR STREET	THE CAPEWELL MFG COMPANY
See Map		32	120 WYLLYS STREET	CITY OF HARTFORD