


LEGEND

Water Meter shall be furnished and installed by the Metropolitan District Water Bureau of Hartford, Conn.

For diagram of water piping see Sheet 106

NEW


Fuel Oil Supply
Fuel Oil Return
Lube Oil Piping
Gage Piping
Hot Water Supply
Hot Water Return
Vent Piping
Water Piping
Waste Water Piping
Sanitary Sewer Piping
Gate Valve
Check Valve
Balancing Cock
Lever operated Valve
Union
Clean-out
Strainer
Starting Air Piping
Thermostat

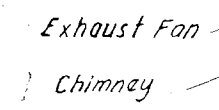


Shut-off valve
Relief valve
To return line
Duplex strainer
1" $\rightarrow$
From Fuel Storage Tank
Shut-off valve
Lever operated oil valve, spring loaded w/165° fusible link

Up to Day Tank
Check valve
Transfer Pump 2
@ 25psi 1200rpm,
Vickers Model
2 D, or approved

Fuel Transfer Pump 2
5 GPM @ 25 psi 1200 rpm,
1/3 HP. Vickers Model
G432 D, or approved
equal

 


Shut-off valve
Lever operated oil valve,
spring loaded w/165°
flexible link

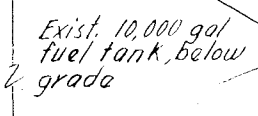

To Engines 2 275 Gal. Day Tank
Support from floor 52 To Oil Burner

Contract No. DACW 33-76-C-0098

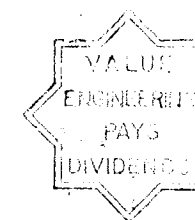[illegible]

GRAPHIC SCALES

