





SECTION A-A

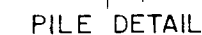


CHAMBER NO	CHAMBER STATION	CONDUIT SECTION	RIM ELEVATION	INVERT ELEVATION
1	11+23R	2	48.0	26.20
2	11+23L	2	49.0	25.50
3	20+60R	2	45.0	24.75
4	20+60L	2	40.0	23.65
5	44+55R	4	47.0	27.88
6	46+65L	4	47.0	27.93
7	53+85R	5	48.0	27.57
8	53+85L	5	48.0	27.57
9	2+62R	7	48.0	28.85
10	4+19L	7	48.0	29.26

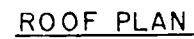

- Water tight C.I. frame & cover with bolted & gasketed cover. Depth of frame 8" min. wt. = 585 lbs.

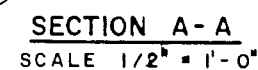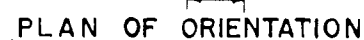

Stagger steps on adjacent walls with an overlap to avoid pipe openings.

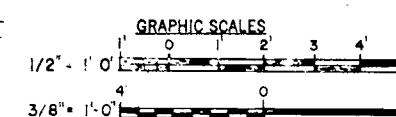

For ladder
details - see
Sh. 123

[illegible]