


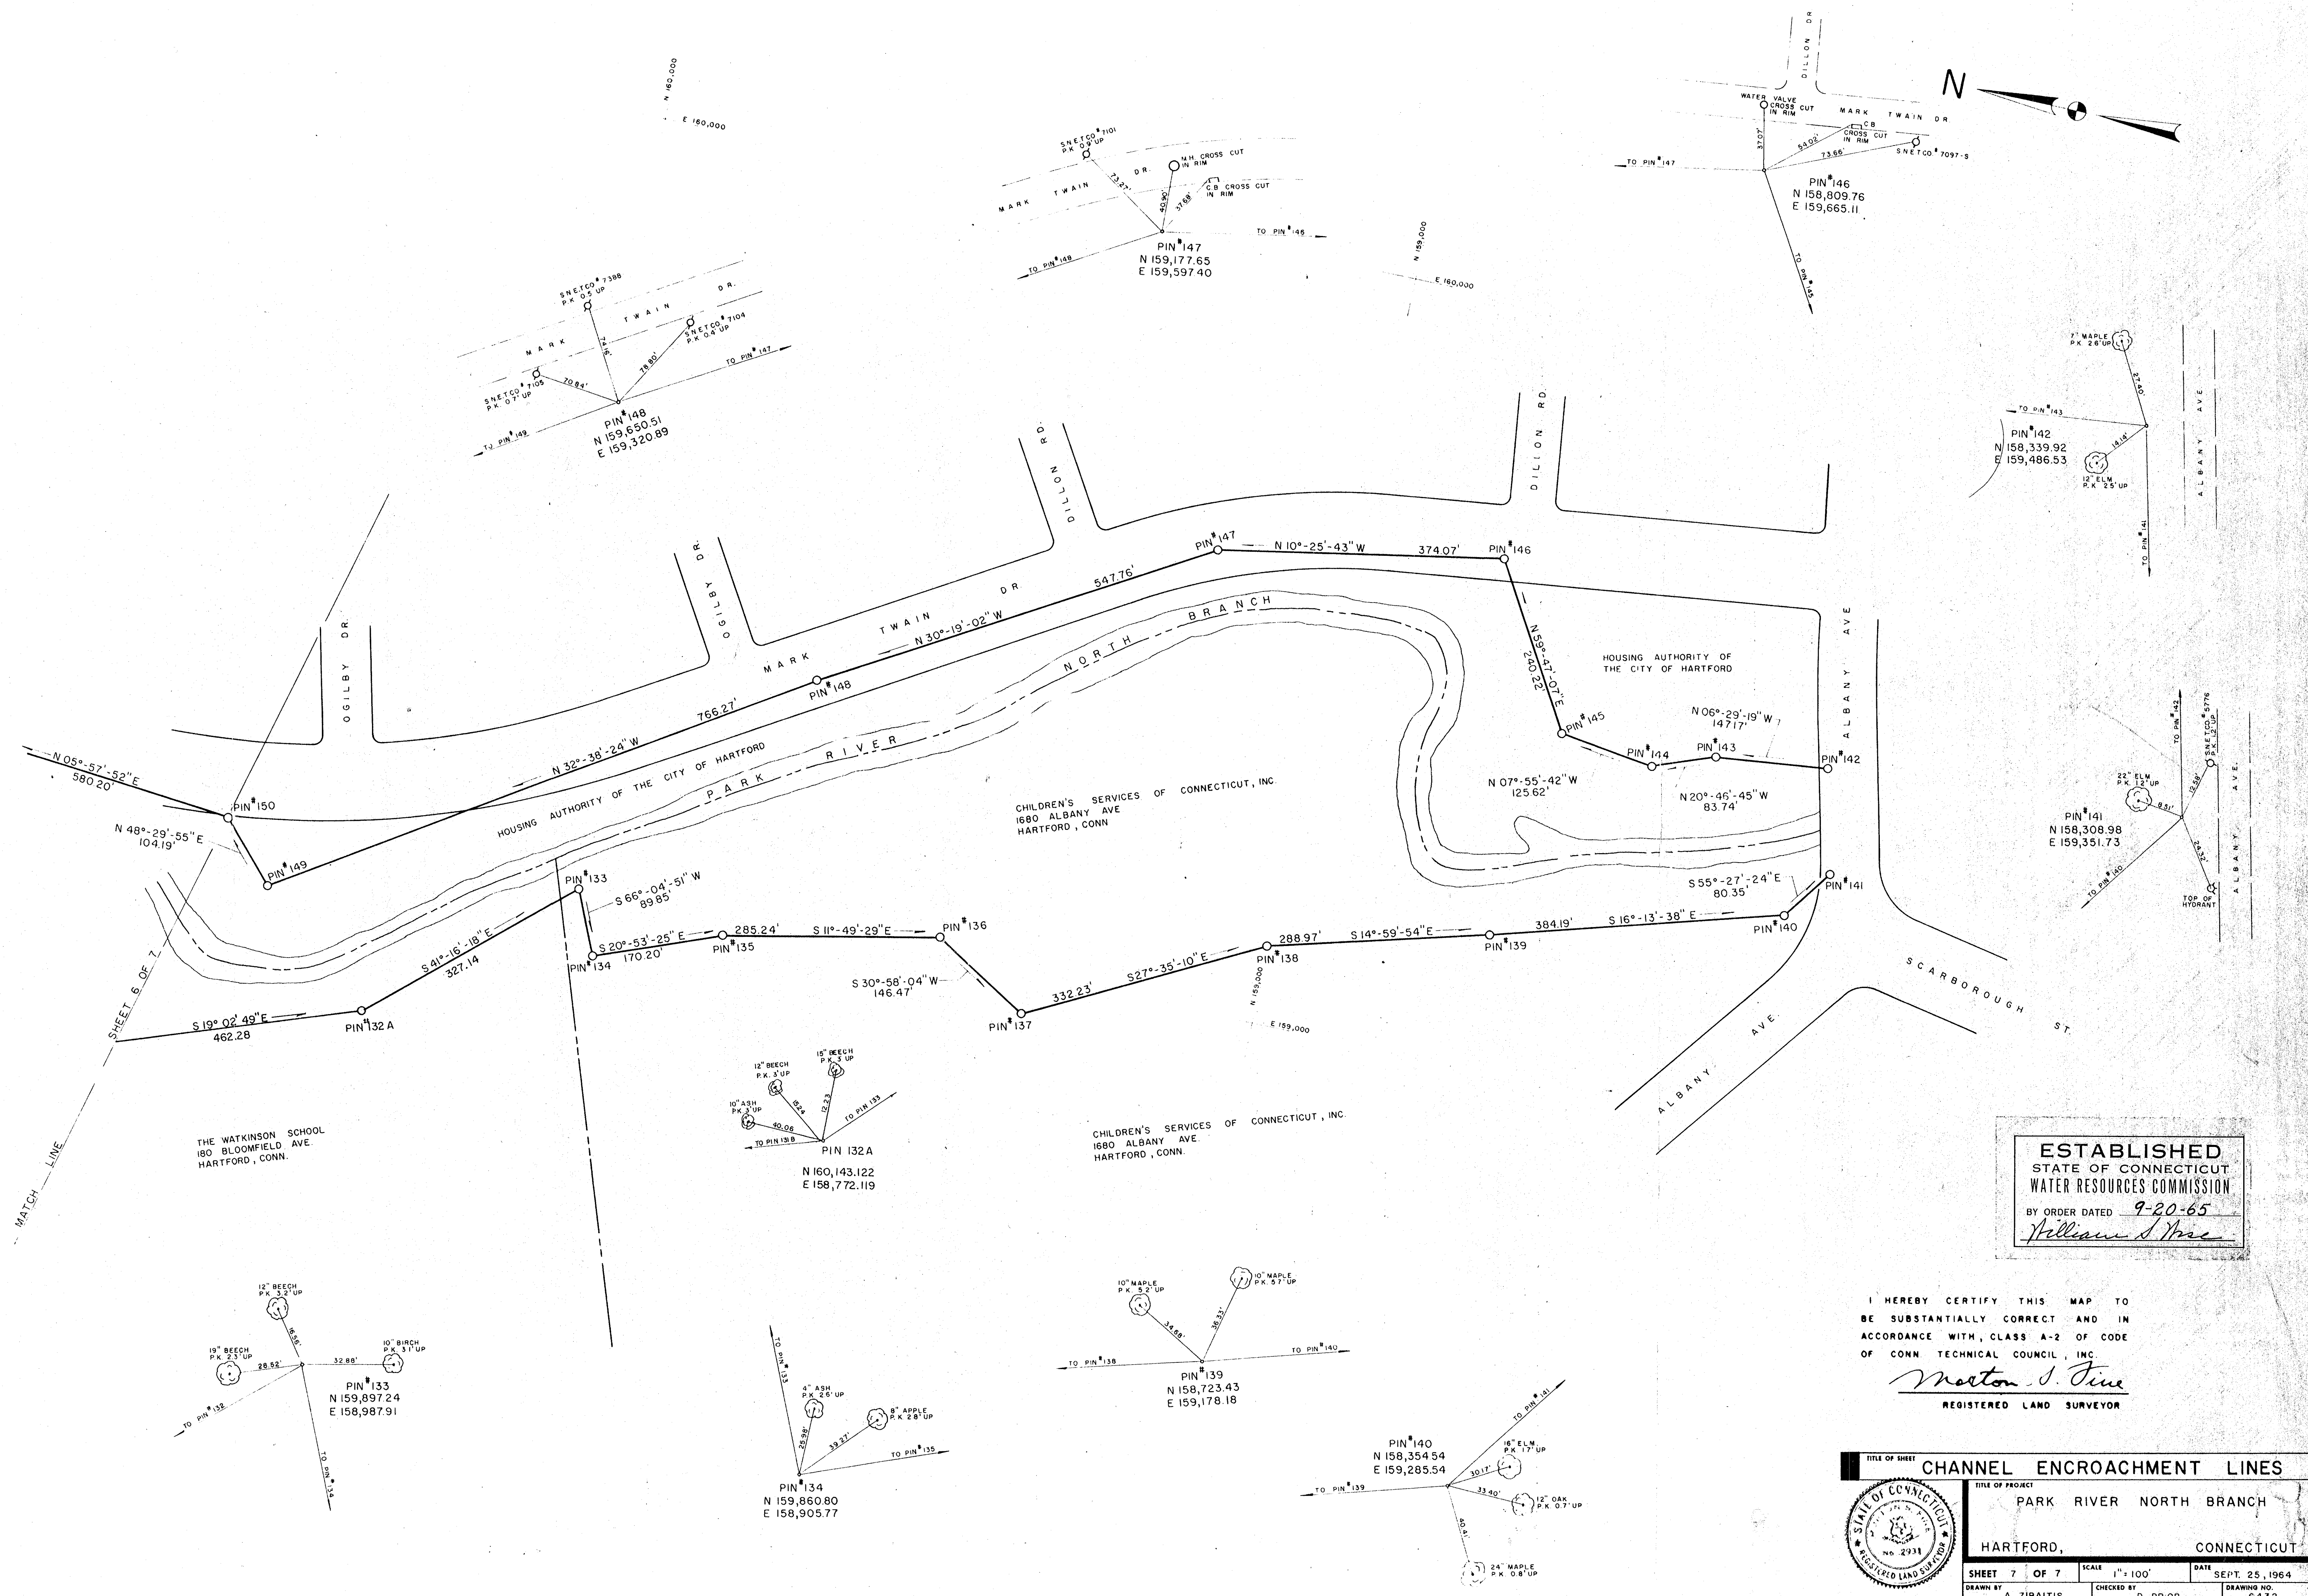

ESTABLISHED
STATE OF CONNECTICUT
WATER RESOURCES COMMISSION
BY ORDER DATED 9-20-65
William J. Price

I HEREBY CERTIFY THIS MAP TO
BE SUBSTANTIALLY CORRECT AND IN
ACCORDANCE WITH CLASS A-2 OF CODE
OF CONN. TECHNICAL COUNCIL, INC.
Morton S. Fine
REGISTERED LAND SURVEYOR

TITLE OF SHEET		CHANNEL ENCROACHMENT LINES	
TITLE OF PROJECT		PARK RIVER NORTH BRANCH	
HARTFORD,		CONNECTICUT	
SHEET 7 OF 7	SCALE 1" = 100'	DATE	SEPT. 25, 1964
DRAWN BY A. ZIBAITIS	CHECKED BY O. PRIOR	DRAWING NO.	6432
MORTON S. FINE & ASSOCIATES		CONSULTING ENGINEERS LANDSCAPE ARCHITECTS	
HARTFORD - NORWICH		CONNECTICUT	

REVISED SEPT. 10, 1965