



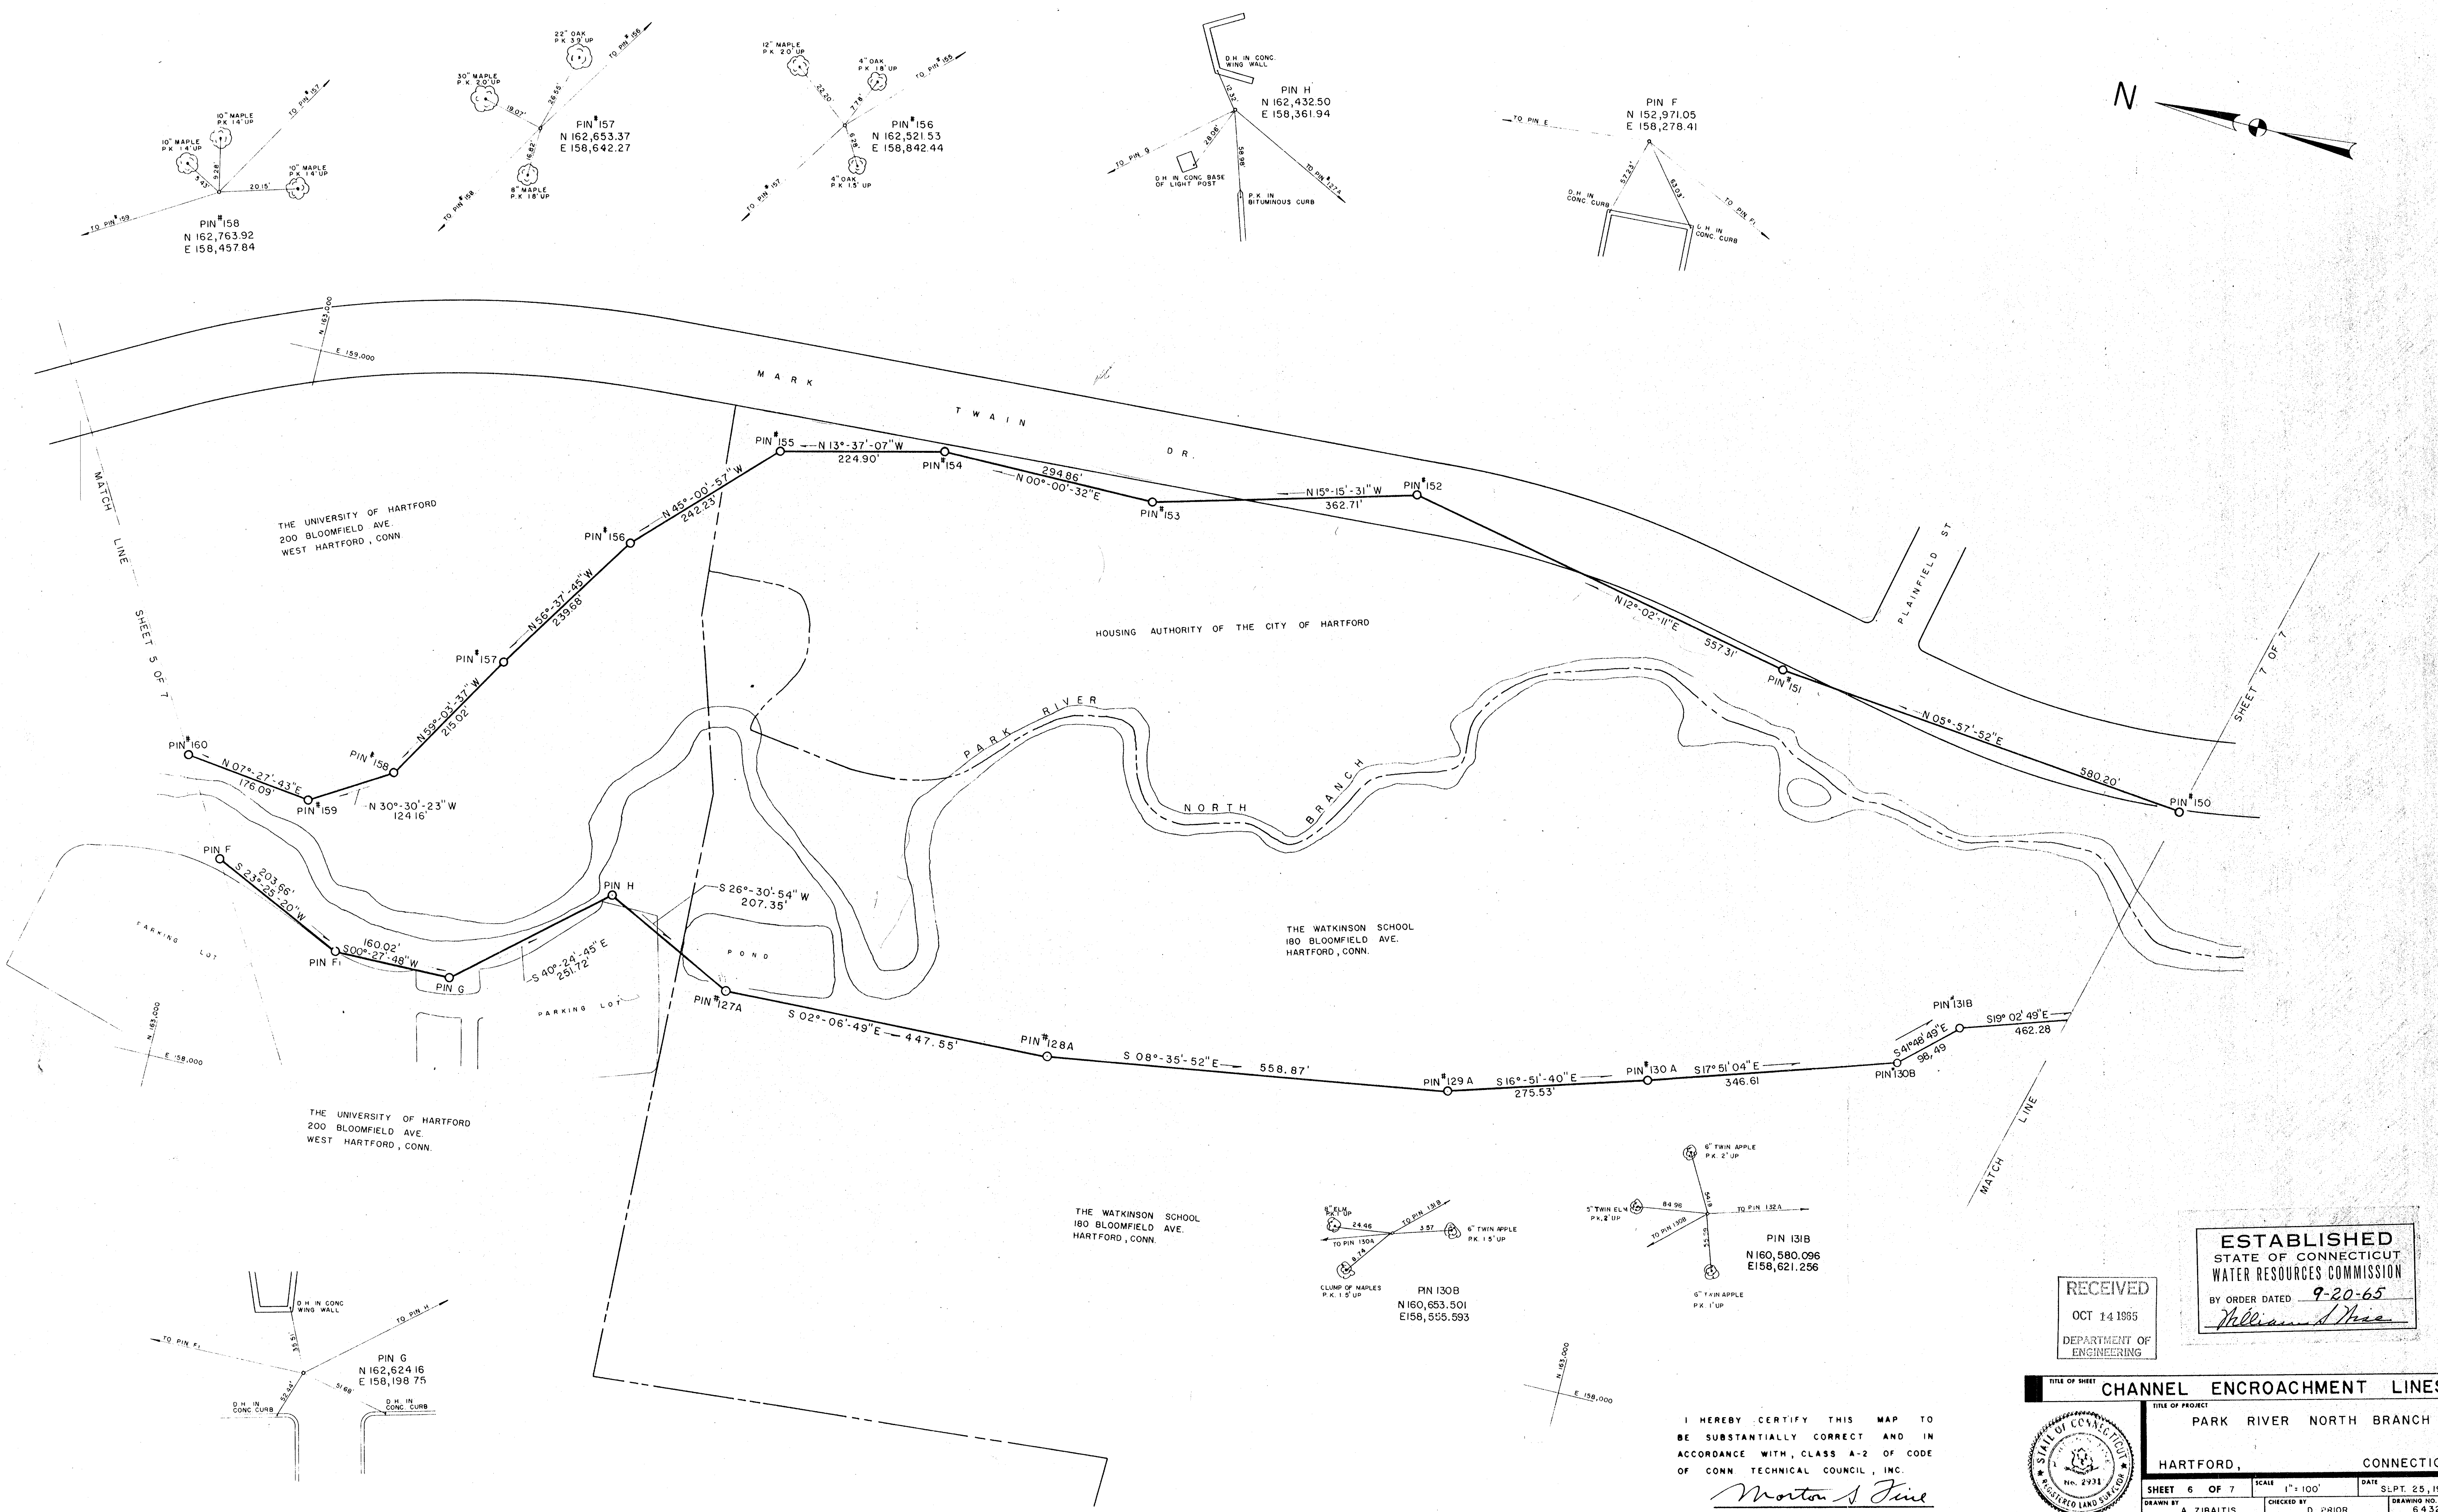

ESTABLISHED
STATE OF CONNECTICUT
WATER RESOURCES COMMISSION
BY ORDER DATED 9-20-65
William A. Hase

RECEIVED
OCT 14 1965
DEPARTMENT OF
ENGINEERING

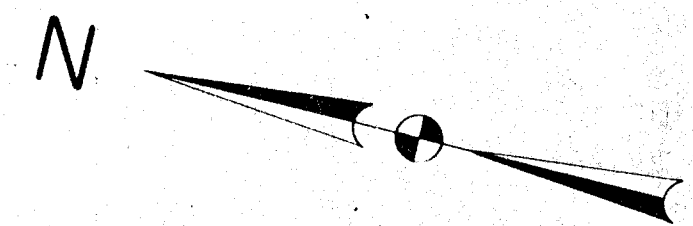

TITLE OF SHEET CHANNEL ENCROACHMENT LINES			
TITLE OF PROJECT PARK RIVER NORTH BRANCH			
HARTFORD,		CONNECTICUT	
SHEET 6 OF 7	SCALE 1" = 100'	DATE	S.E.P.T. 25, 1964
DRAWN BY A. ZIBAITIS	CHECKED BY D. PRIOR	DRAWING NO. 6432	
MORTON S. FINE & ASSOCIATES HARTFORD - NORWICH		CONSULTING ENGINEERS LANDSCAPE ARCHITECTS	

I HEREBY CERTIFY THIS MAP TO
BE SUBSTANTIALLY CORRECT AND IN
ACCORDANCE WITH, CLASS A-2 OF CODE
OF CONN. TECHNICAL COUNCIL, INC.
Morton S. Fine
REGISTERED LAND SURVEYOR

REVISED SEPT. 10, 1965