


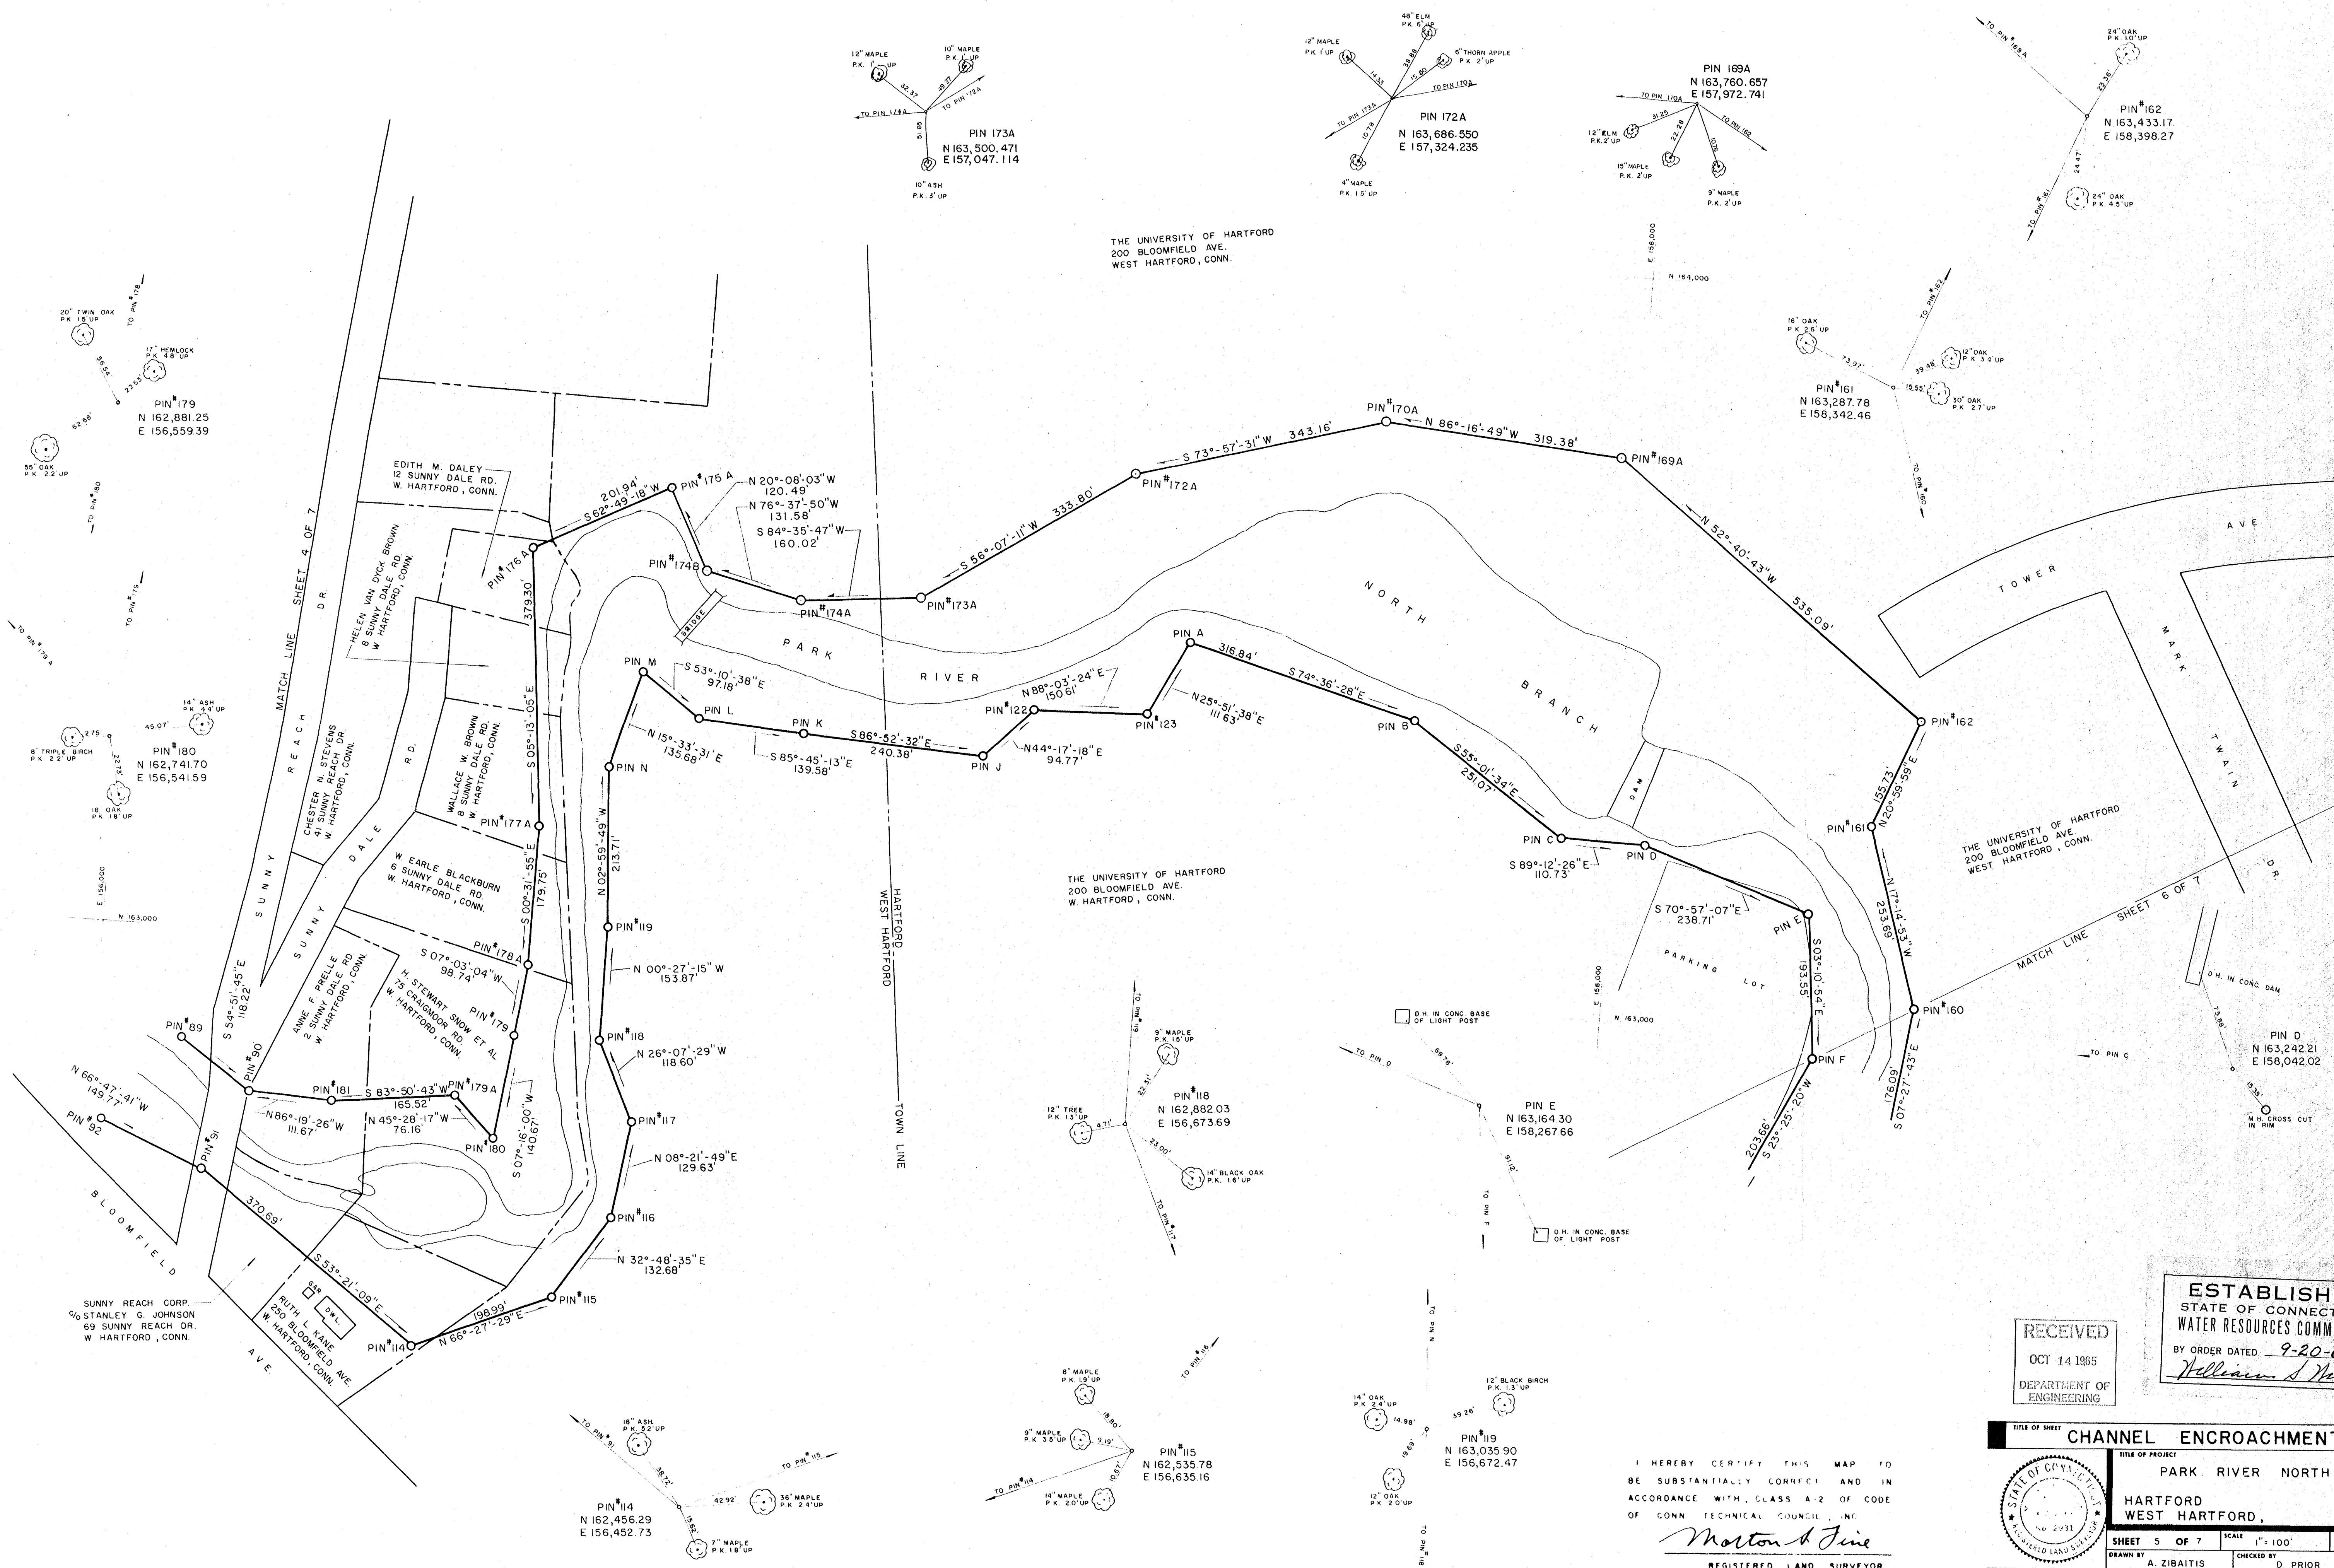

RECEIVED
OCT 14 1965
DEPARTMENT OF
ENGINEERING

ESTABLISHED
STATE OF CONNECTICUT
WATER RESOURCES COMMISSION
BY ORDER DATED 9-20-65
William S. Fine

TITLE OF SHEET		CHANNEL ENCROACHMENT LINES	
TITLE OF PROJECT		PARK RIVER NORTH BRANCH	
LOCATION		HARTFORD, WEST HARTFORD, CONNECTICUT	
SHEET 5 OF 7	SCALE 1"=100'	DATE	SEPT 25, 1964
DRAWN BY A. ZIBAITIS	CHECKED BY D. PRIOR	DRAWING NO.	6432

MORTON S. FINE & ASSOCIATES
HARTFORD - NORWICH, CONNECTICUT
CONSULTING ENGINEERS
LANDSCAPE ARCHITECTS
MAP NO 594-B

I HEREBY CERTIFY THIS MAP TO
BE SUBSTANTIALLY CORRECT AND IN
ACCORDANCE WITH CLASS A-2 OF CODE
OF CONN. TECHNICAL COUNCIL, INC.
Morton S. Fine
REGISTERED LAND SURVEYOR

REVISED SEPT. 10, 1965