


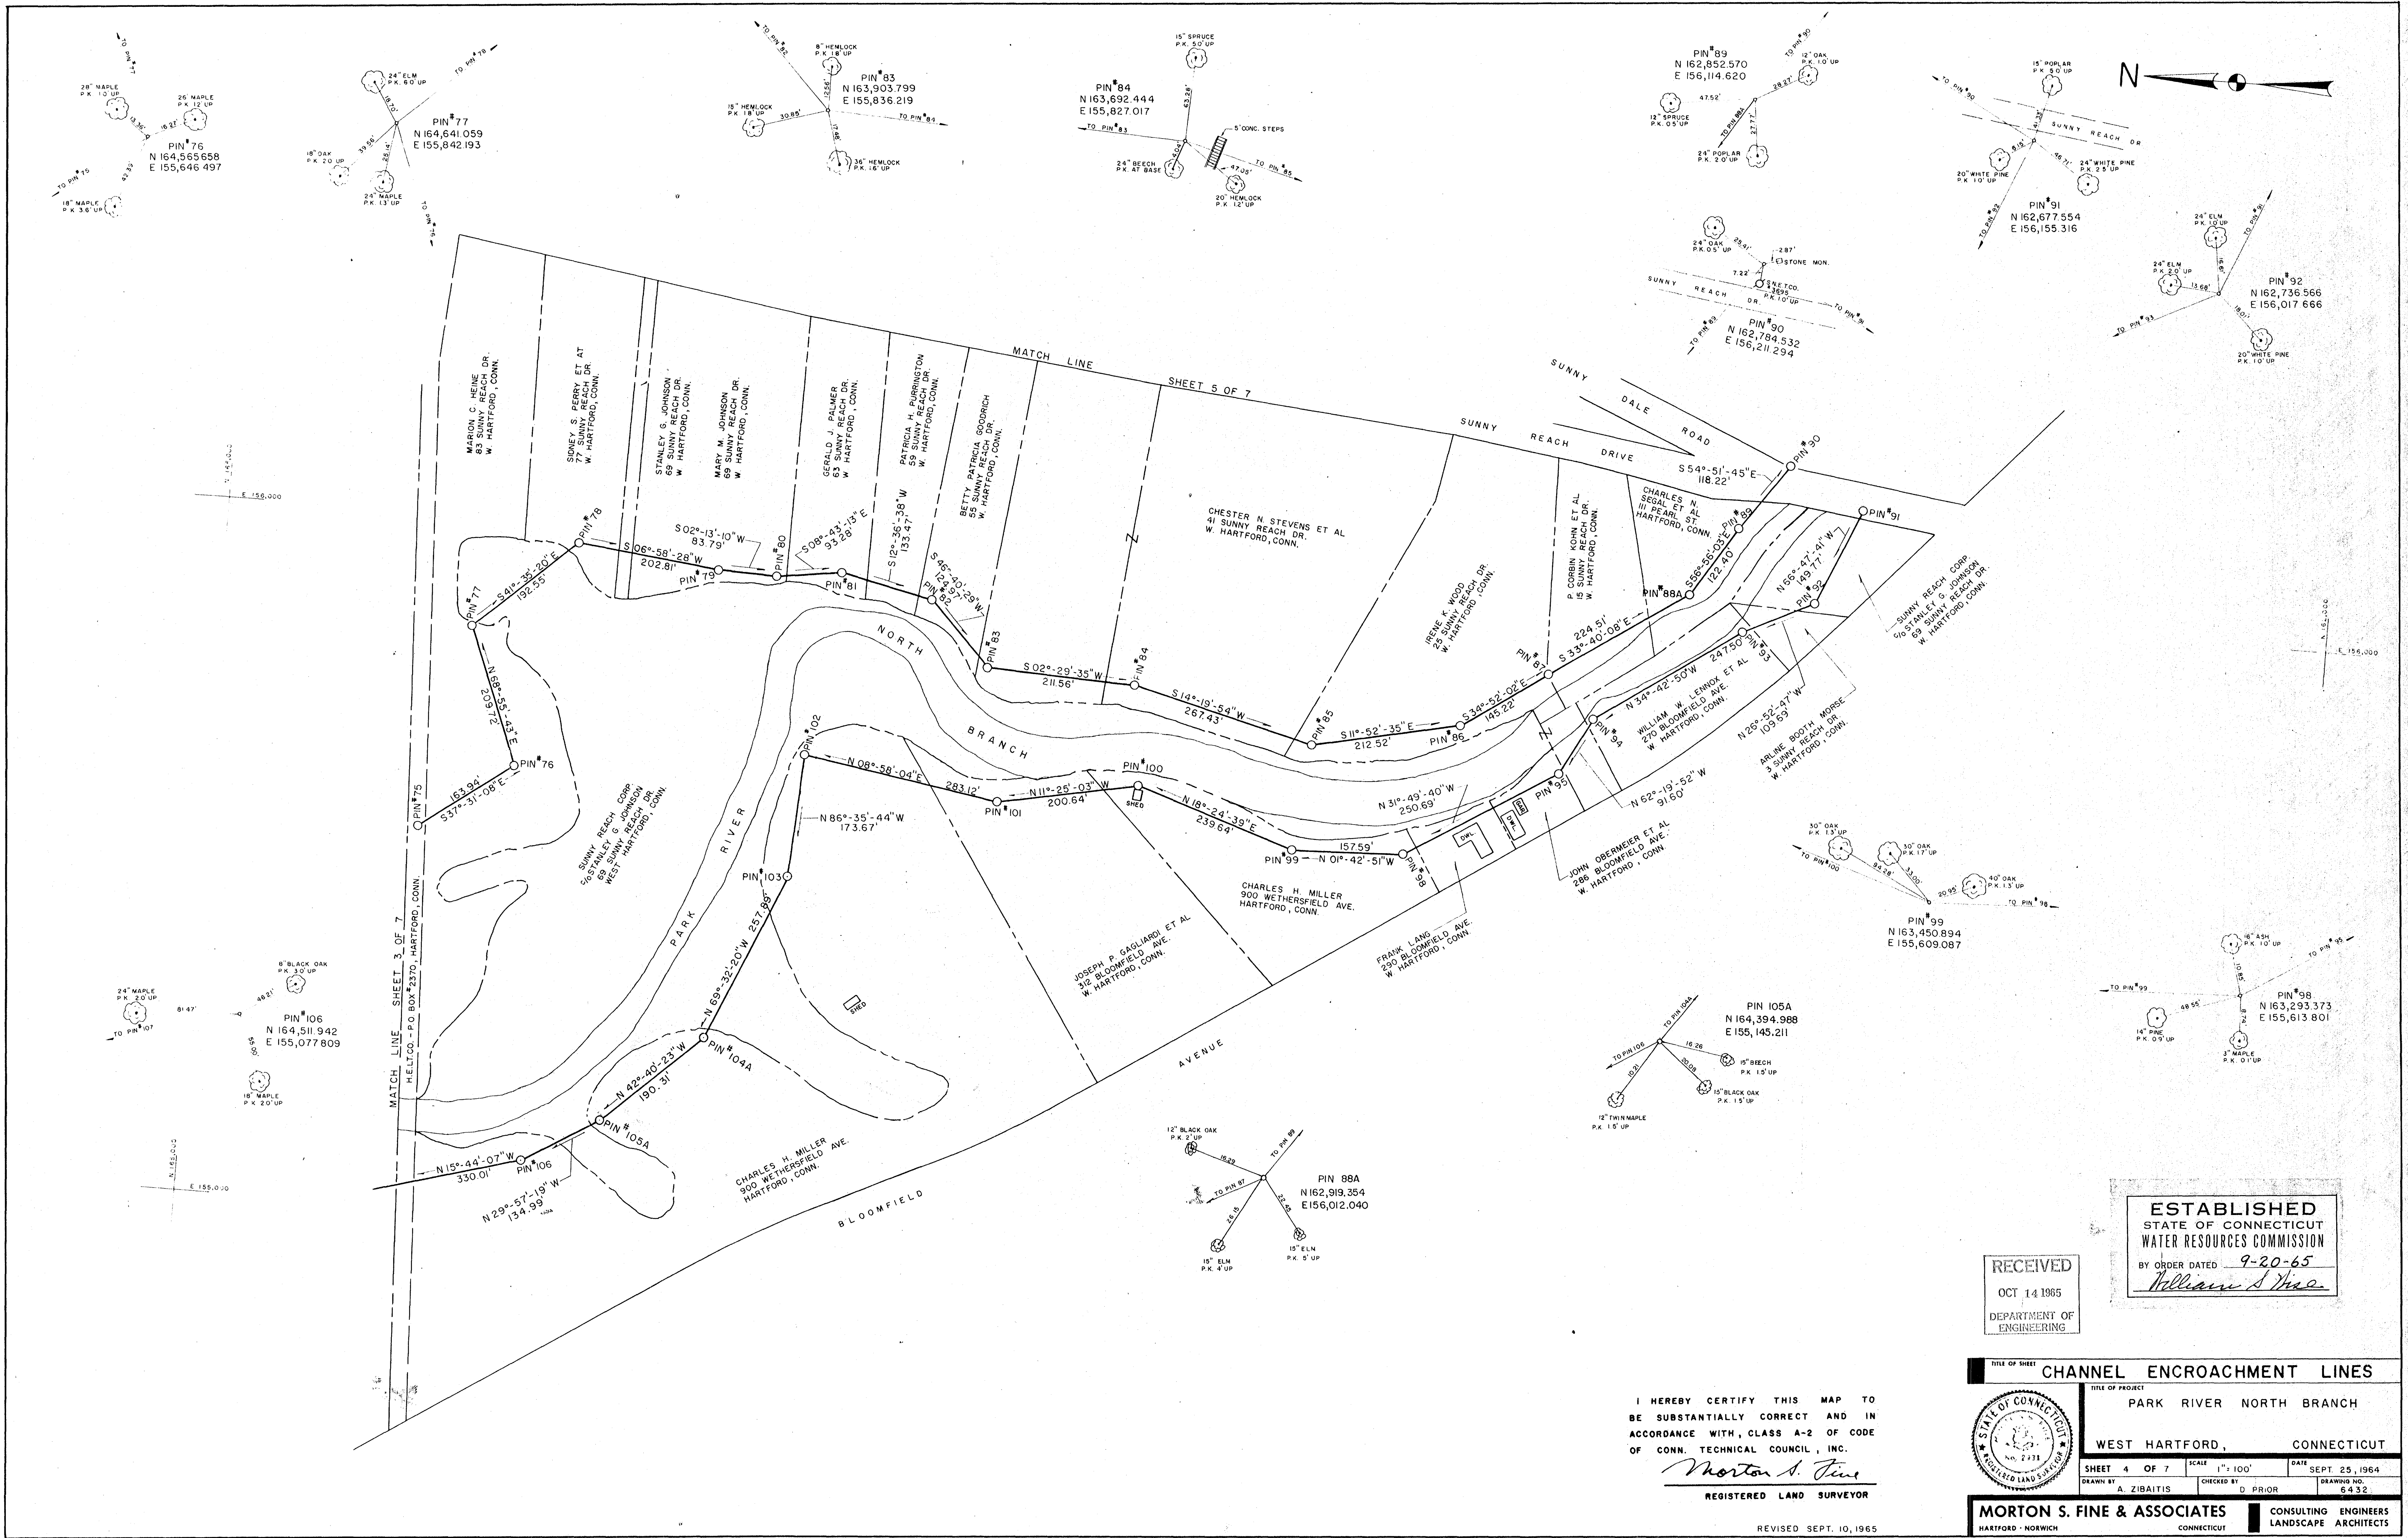

RECEIVED
OCT 14 1965
DEPARTMENT OF
ENGINEERING

ESTABLISHED
STATE OF CONNECTICUT
WATER RESOURCES COMMISSION
BY ORDER DATED 9-20-65
William S. Fine

I HEREBY CERTIFY THIS MAP TO
BE SUBSTANTIALLY CORRECT AND IN
ACCORDANCE WITH CLASS A-2 OF CODE
OF CONN. TECHNICAL COUNCIL, INC.
Morton S. Fine
REGISTERED LAND SURVEYOR

TITLE OF SHEET		TITLE OF PROJECT	
CHANNEL ENCROACHMENT LINES		PARK RIVER NORTH BRANCH	
WEST HARTFORD, CONNECTICUT		DATE SEPT 25, 1964	
SHEET 4 OF 7	SCALE 1" = 100'	CHECKED BY D. PRIOR	DRAWING NO. 6432
MORTON S. FINE & ASSOCIATES		CONSULTING ENGINEERS AND LANDSCAPE ARCHITECTS	
HARTFORD - NORWICH, CONNECTICUT		MAP NO. 594-B	

REVISED SEPT. 10, 1965