


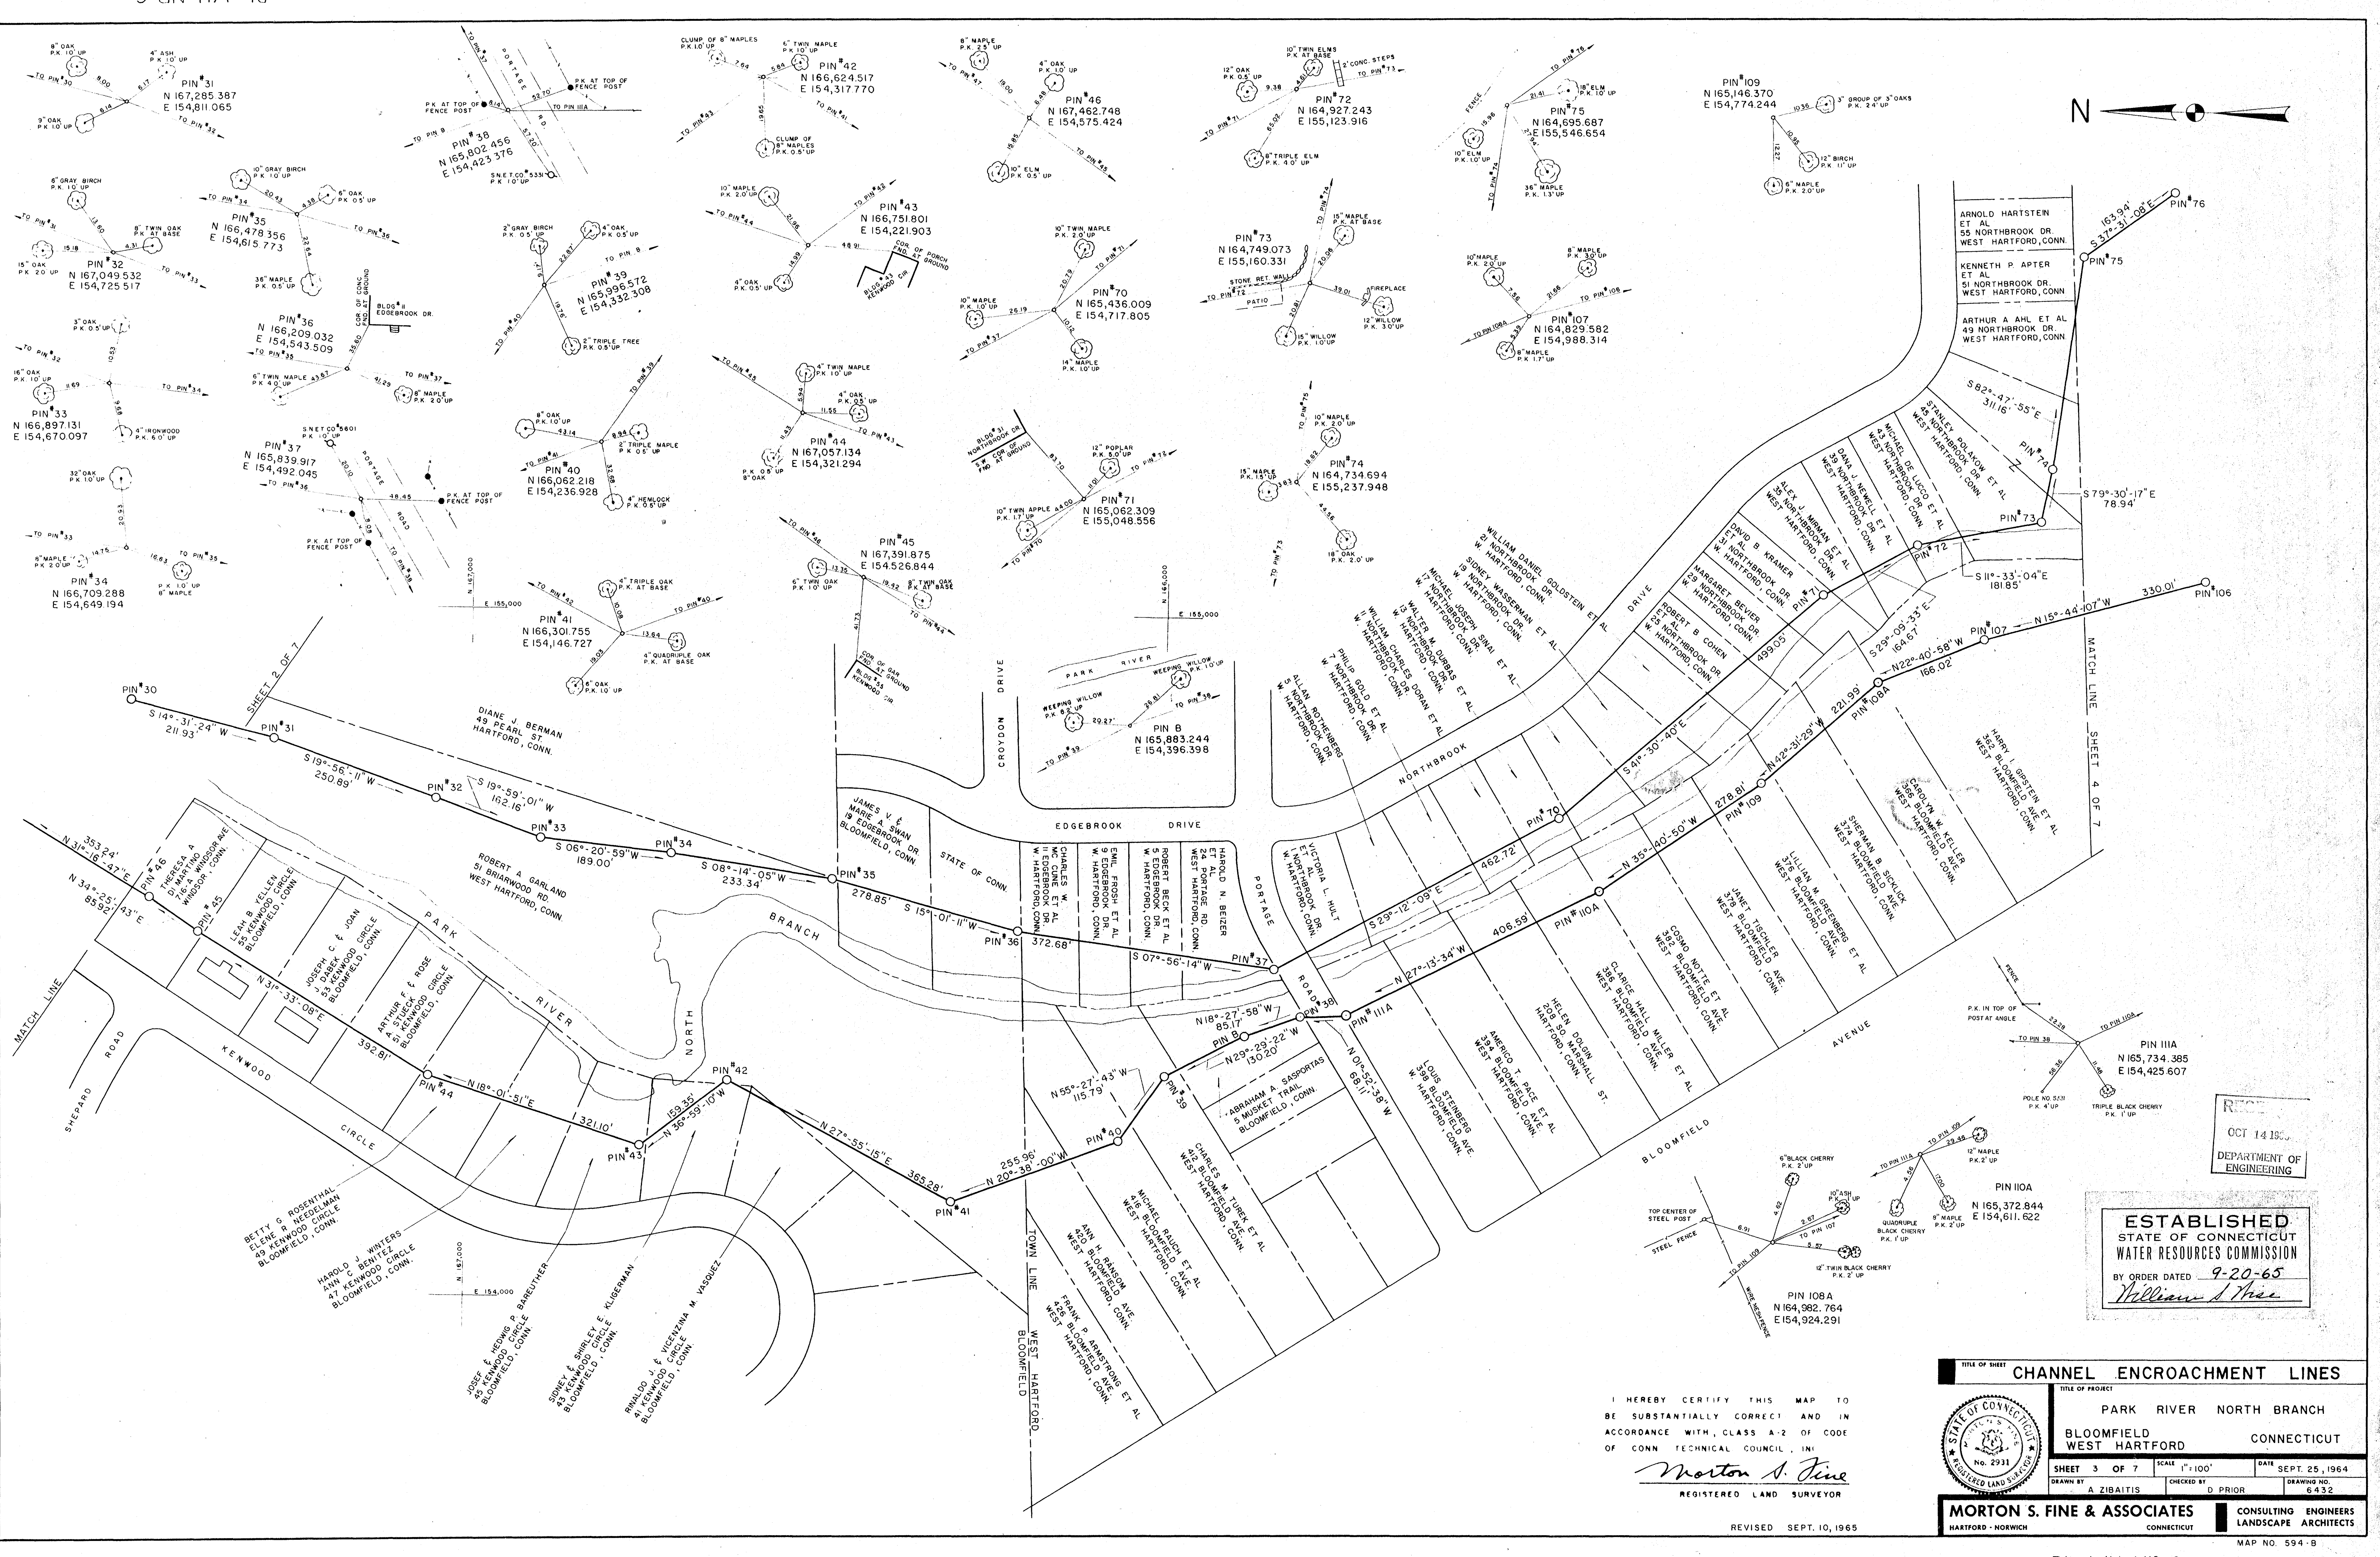

TITLE OF SHEET		CHANNEL ENCROACHMENT LINES	
TITLE OF PROJECT		PARK RIVER NORTH BRANCH	
BLOOMFIELD WEST HARTFORD		CONNECTICUT	
SHEET 3 OF 7	SCALE 1"=100'	DATE	SEPT. 25, 1964
DRAWN BY A. ZIBATTIS	CHECKED BY D. PRIOR	DRAWING NO.	6432
MORTON S. FINE & ASSOCIATES		CONSULTING ENGINEERS	
HARTFORD - NORWICH		CONNECTICUT	
REGISTERED LAND SURVEYOR		LANDSCAPE ARCHITECTS	
REVISED SEPT. 10, 1965		MAP NO. 594-B	