


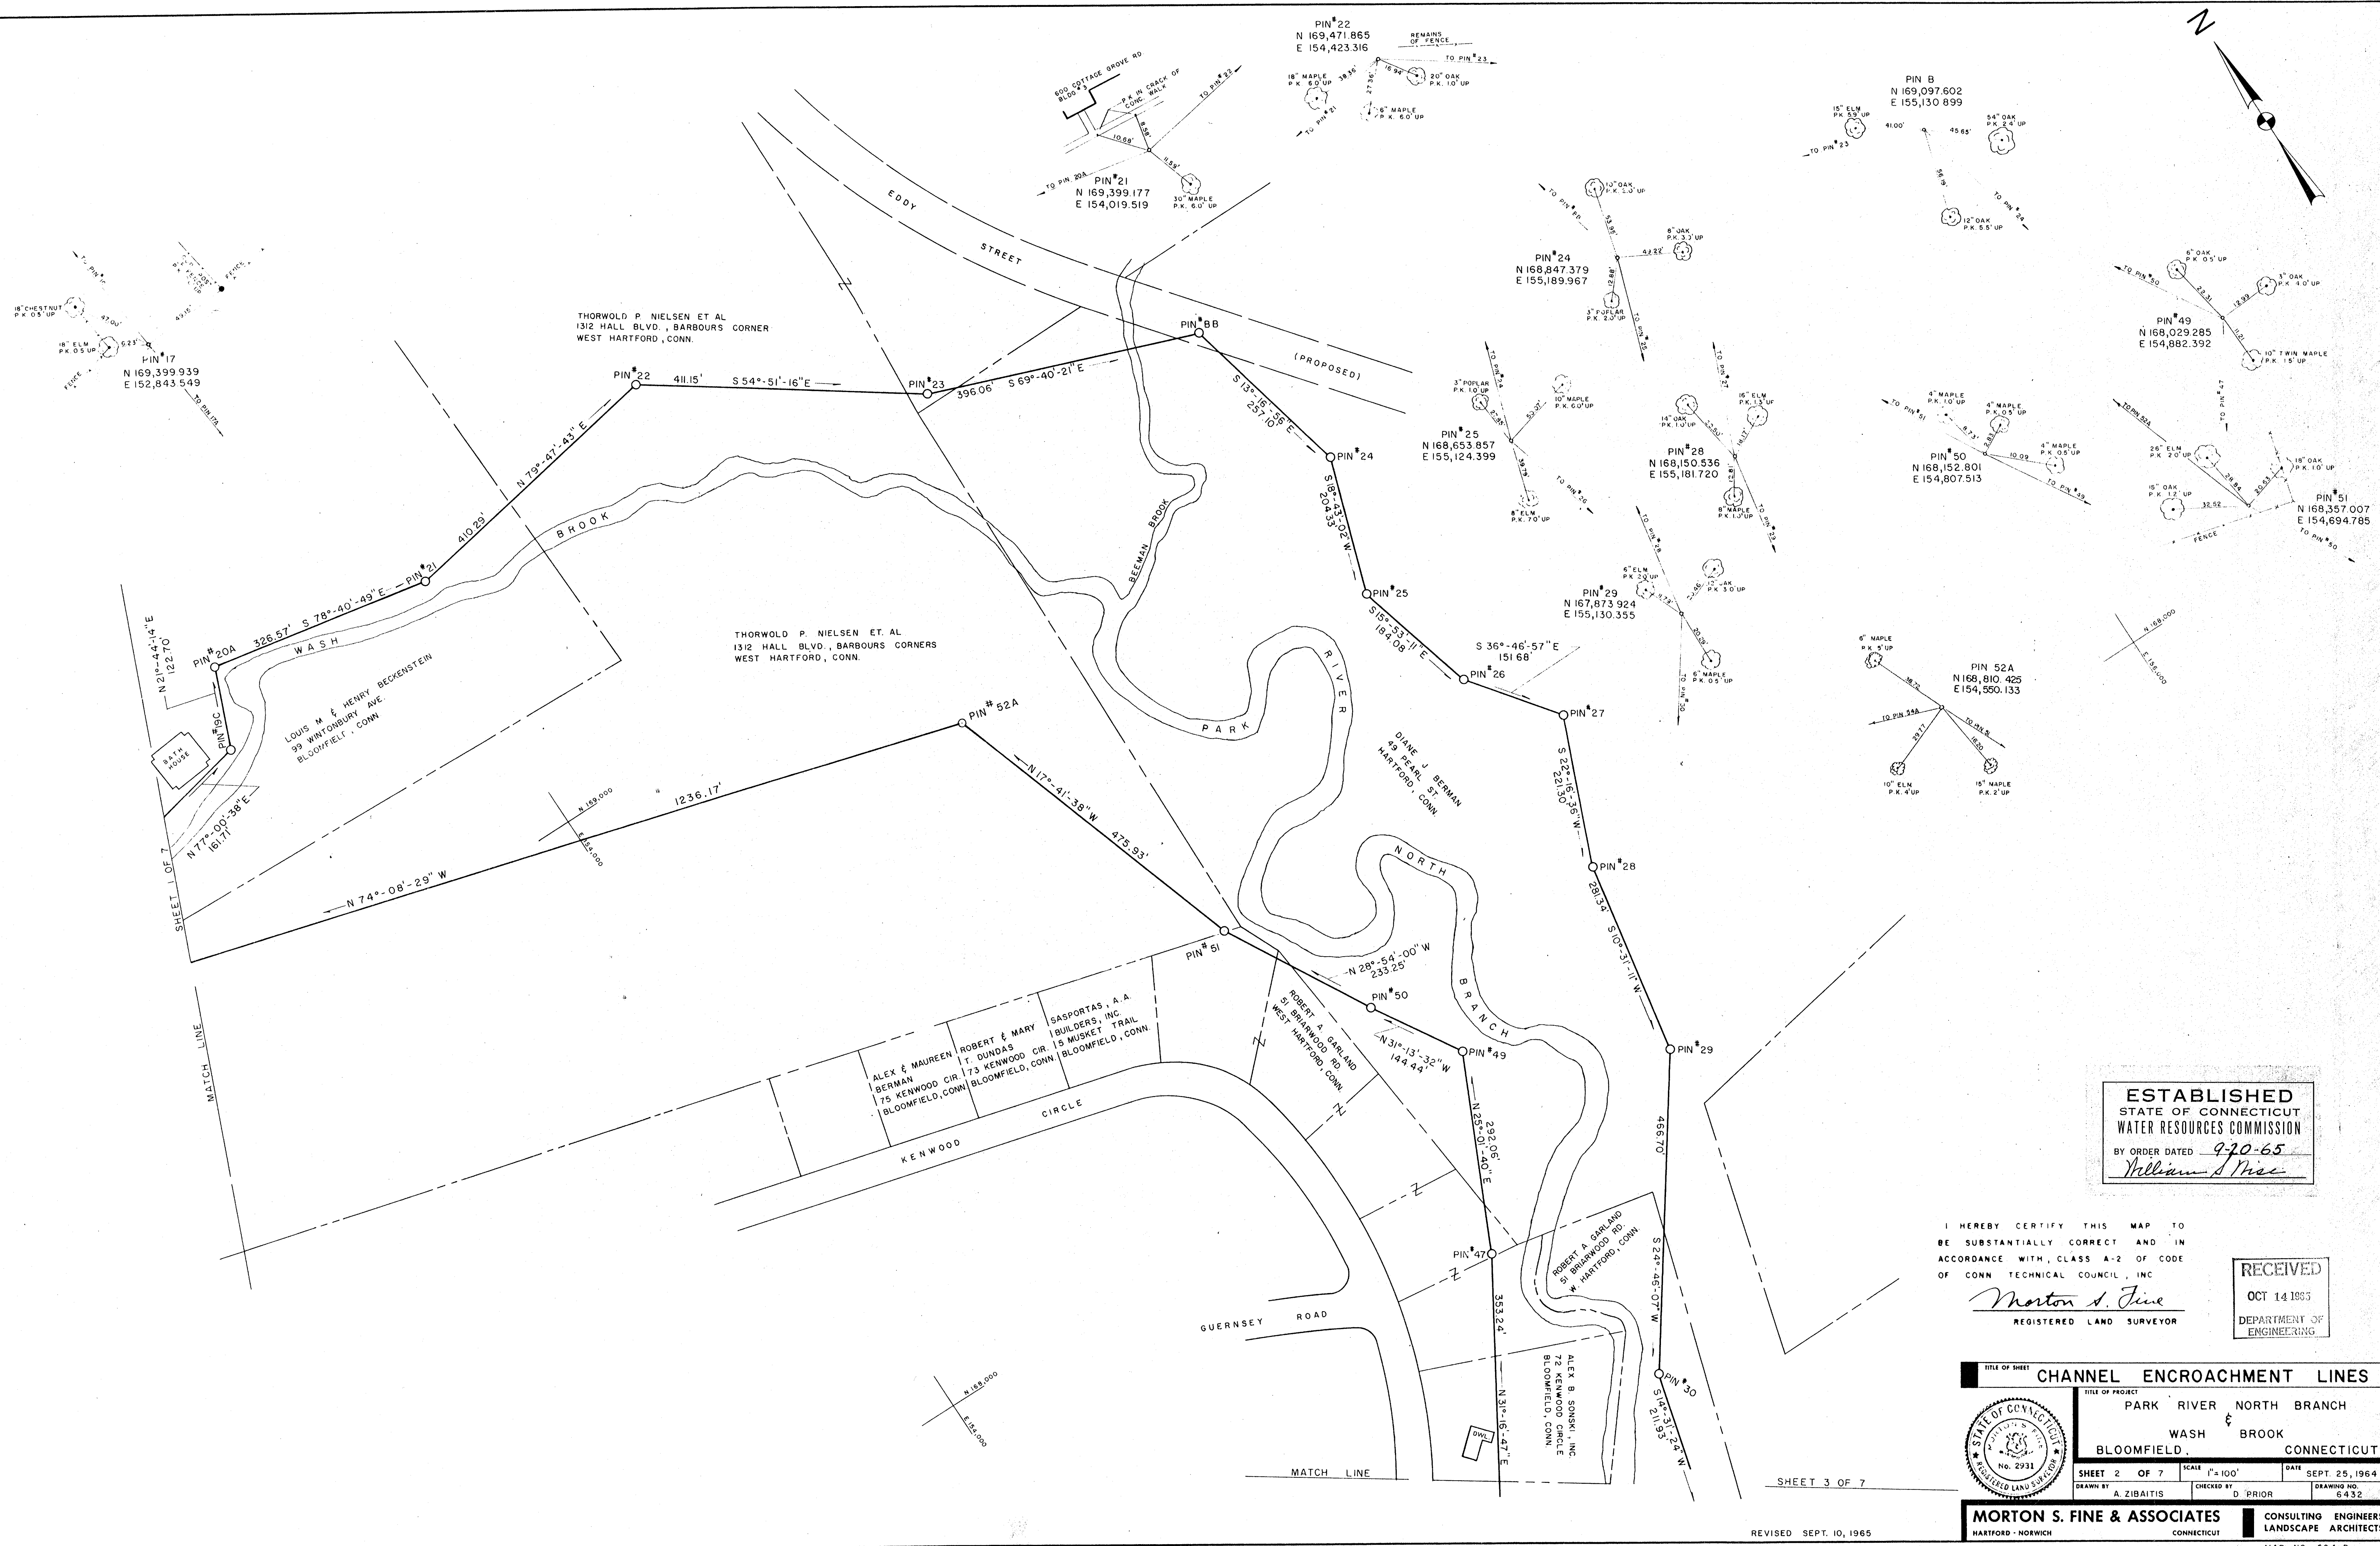

ESTABLISHED
STATE OF CONNECTICUT
WATER RESOURCES COMMISSION
BY ORDER DATED 9-20-65
William S. Fine

I HEREBY CERTIFY THIS MAP TO
BE SUBSTANTIALLY CORRECT AND IN
ACCORDANCE WITH, CLASS A-2 OF CODE
OF CONN. TECHNICAL COUNCIL, INC.
Morton S. Fine
REGISTERED LAND SURVEYOR

RECEIVED
OCT 14 1965
DEPARTMENT OF
ENGINEERING

TITLE OF SHEET CHANNEL ENCROACHMENT LINES			
TITLE OF PROJECT PARK RIVER NORTH BRANCH & WASH BROOK BLOOMFIELD, CONNECTICUT			
SHEET 2 OF 7	SCALE 1"=100'	DATE	SEPT. 25, 1964
DRAWN BY A. ZIBAITIS	CHECKED BY D. PRIOR	DRAWING NO.	6432
MORTON S. FINE & ASSOCIATES HARTFORD - NORWICH		CONSULTING ENGINEERS LANDSCAPE ARCHITECTS	