


1914.

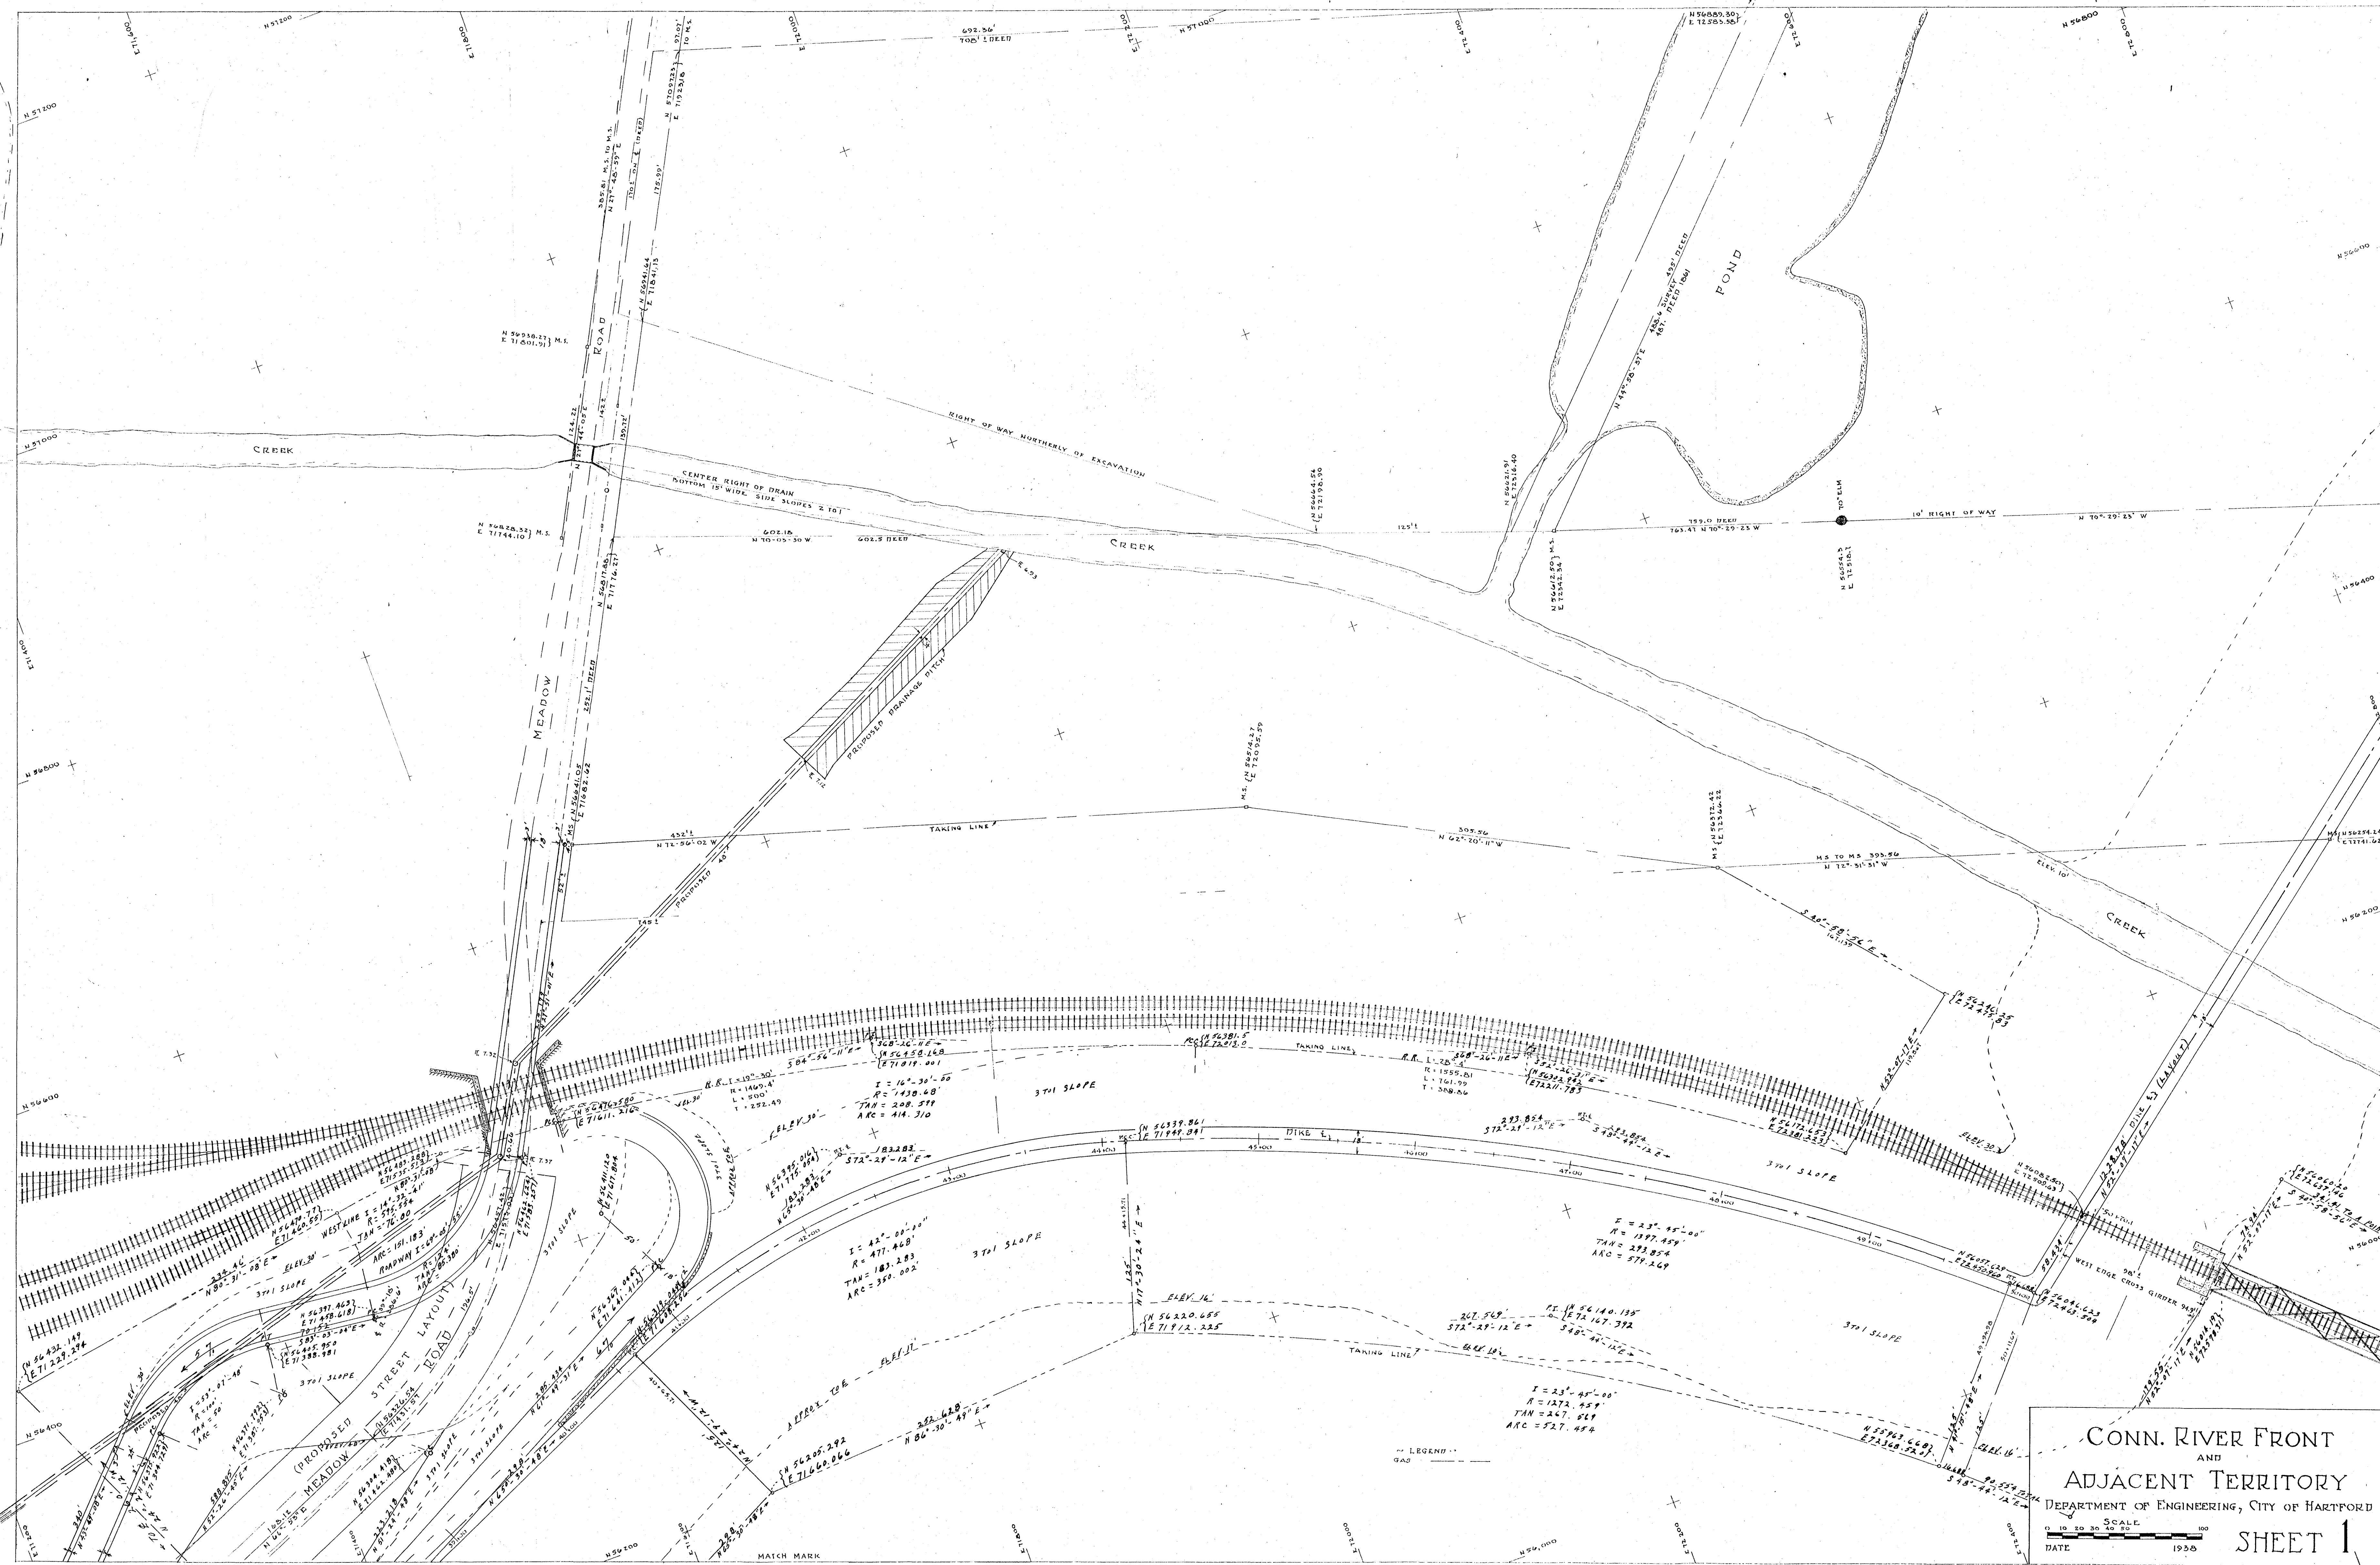

CONN. RIVER FRONT
AND
ADJACENT TERRITORY
DEPARTMENT OF ENGINEERING, CITY OF HARTFORD

SCALE
0 10 20 30 40 50
DATE 1914

SHEET 1