


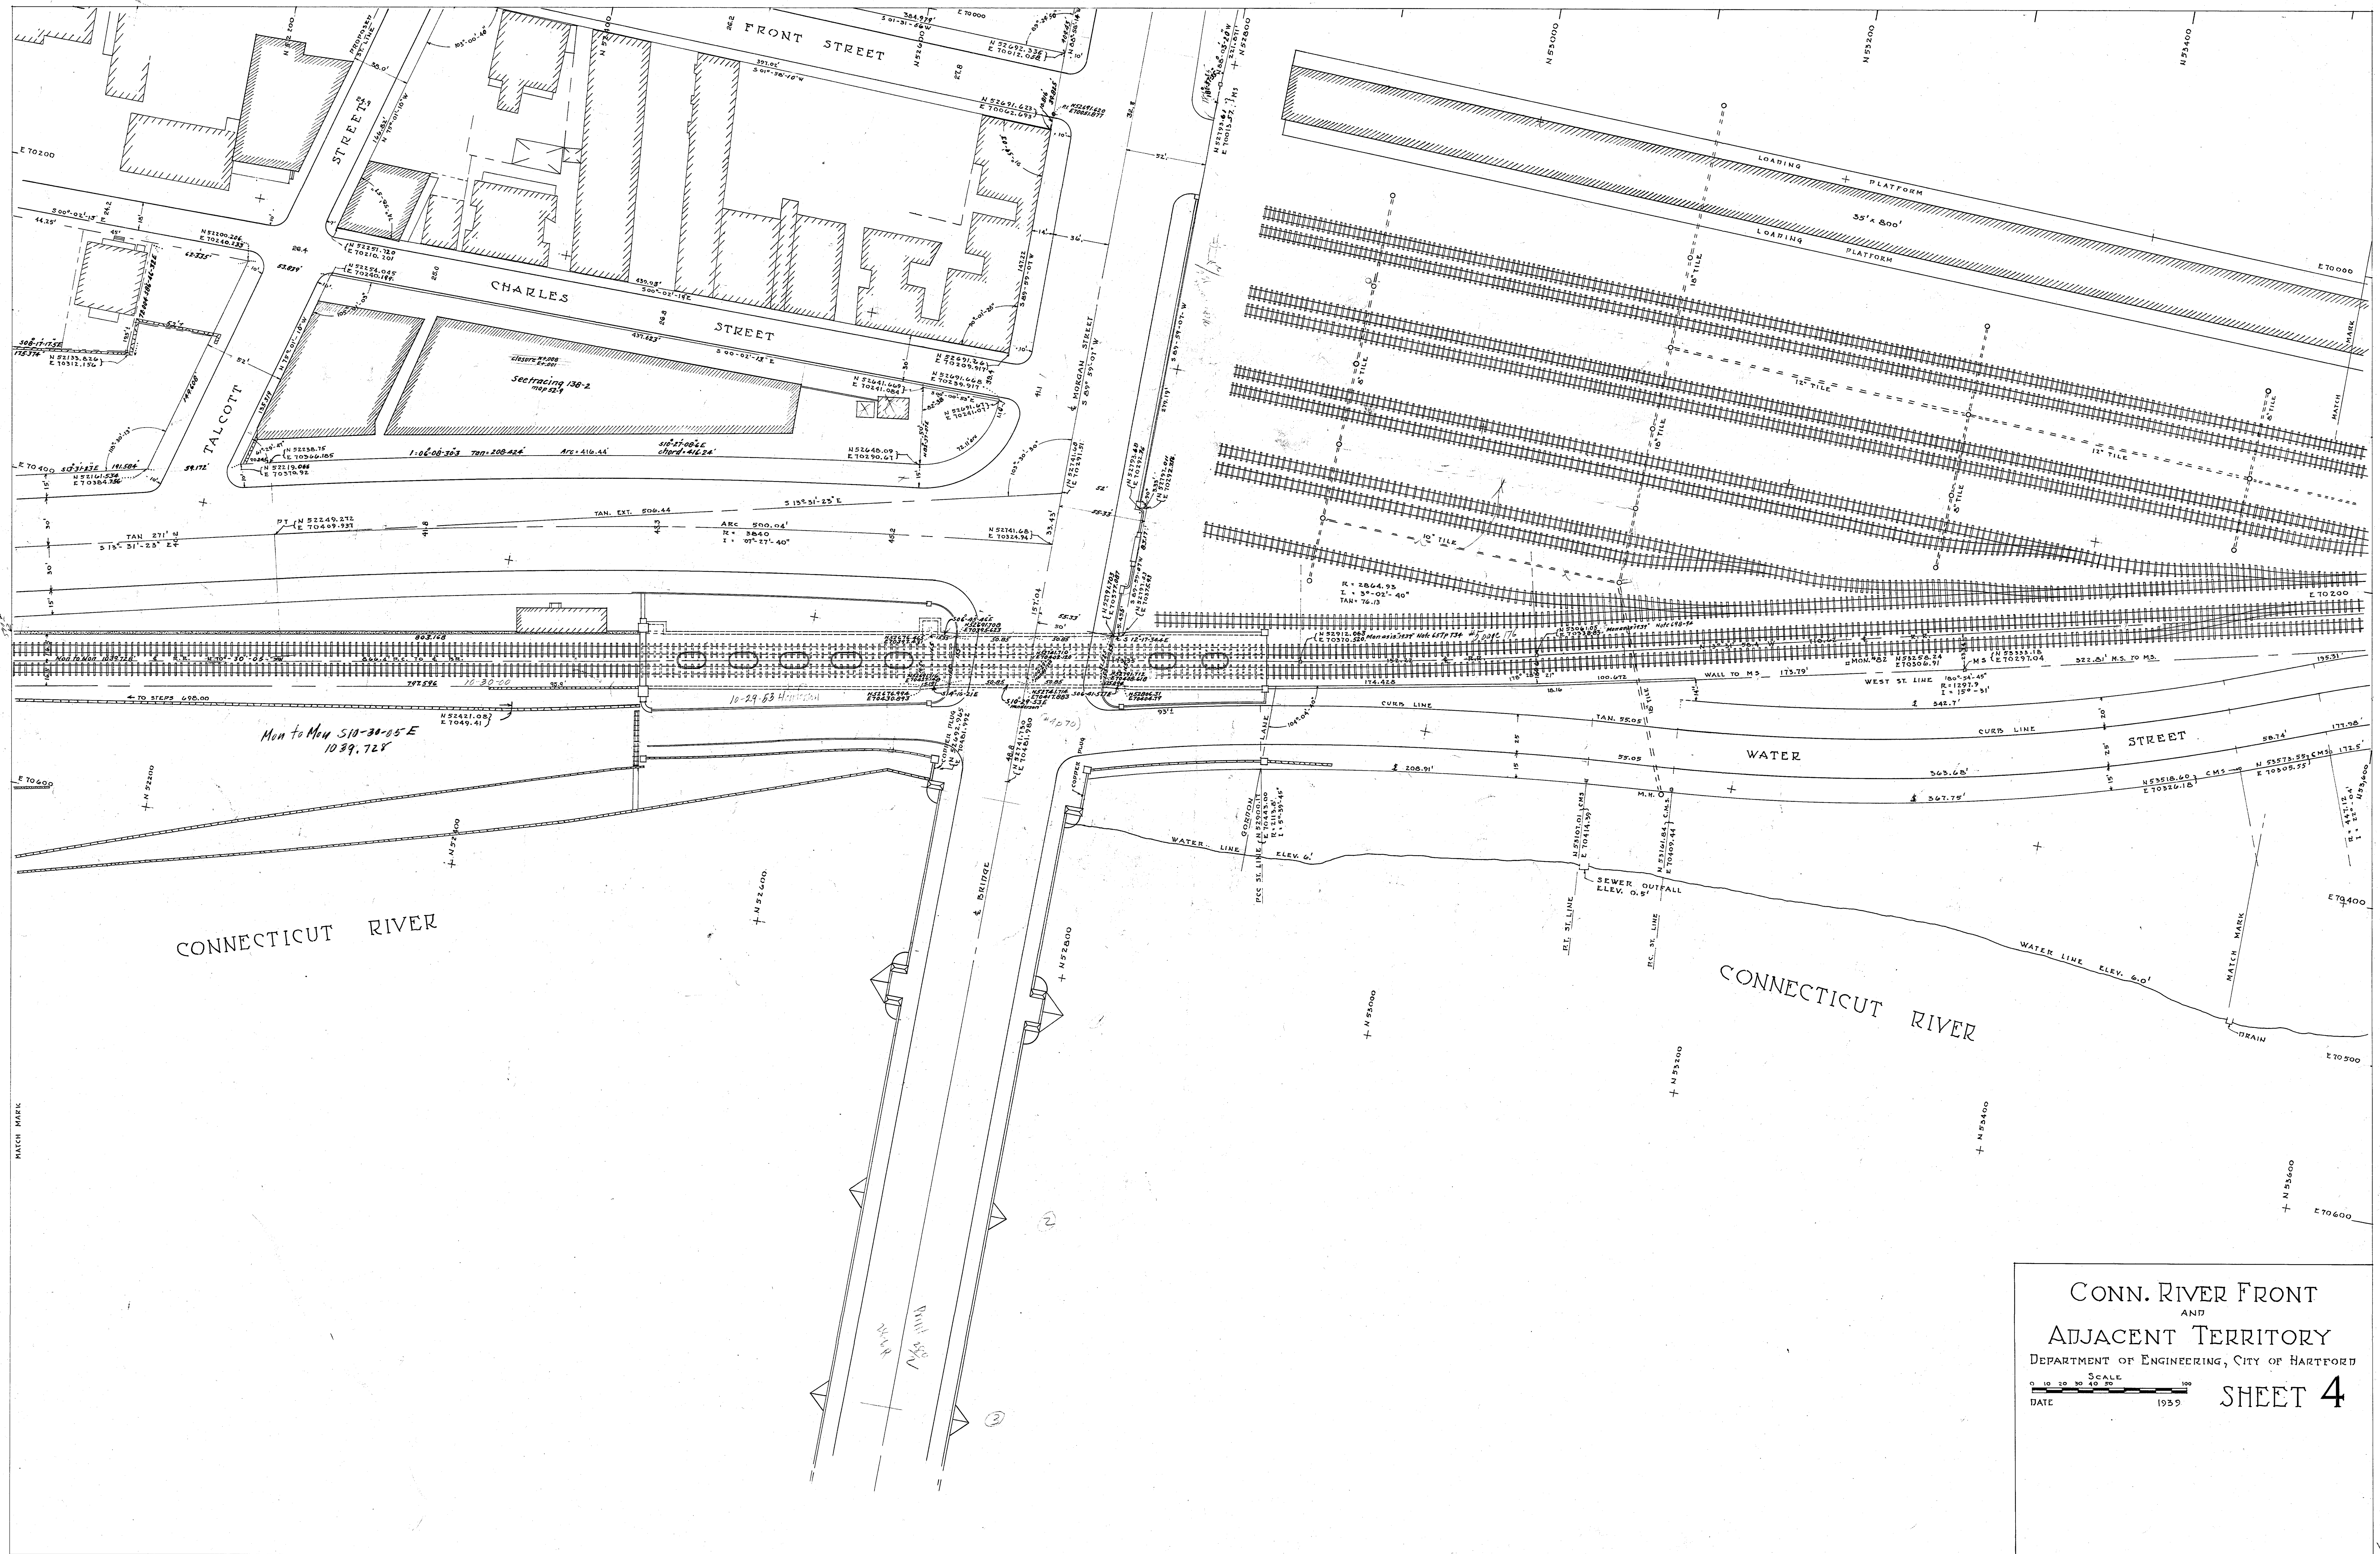

CONN. RIVER FRONT
AND
ADJACENT TERRITORY
DEPARTMENT OF ENGINEERING, CITY OF HARTFORD
SCALE
0 10 20 30 40 50
DATE 1939 SHEET 4