


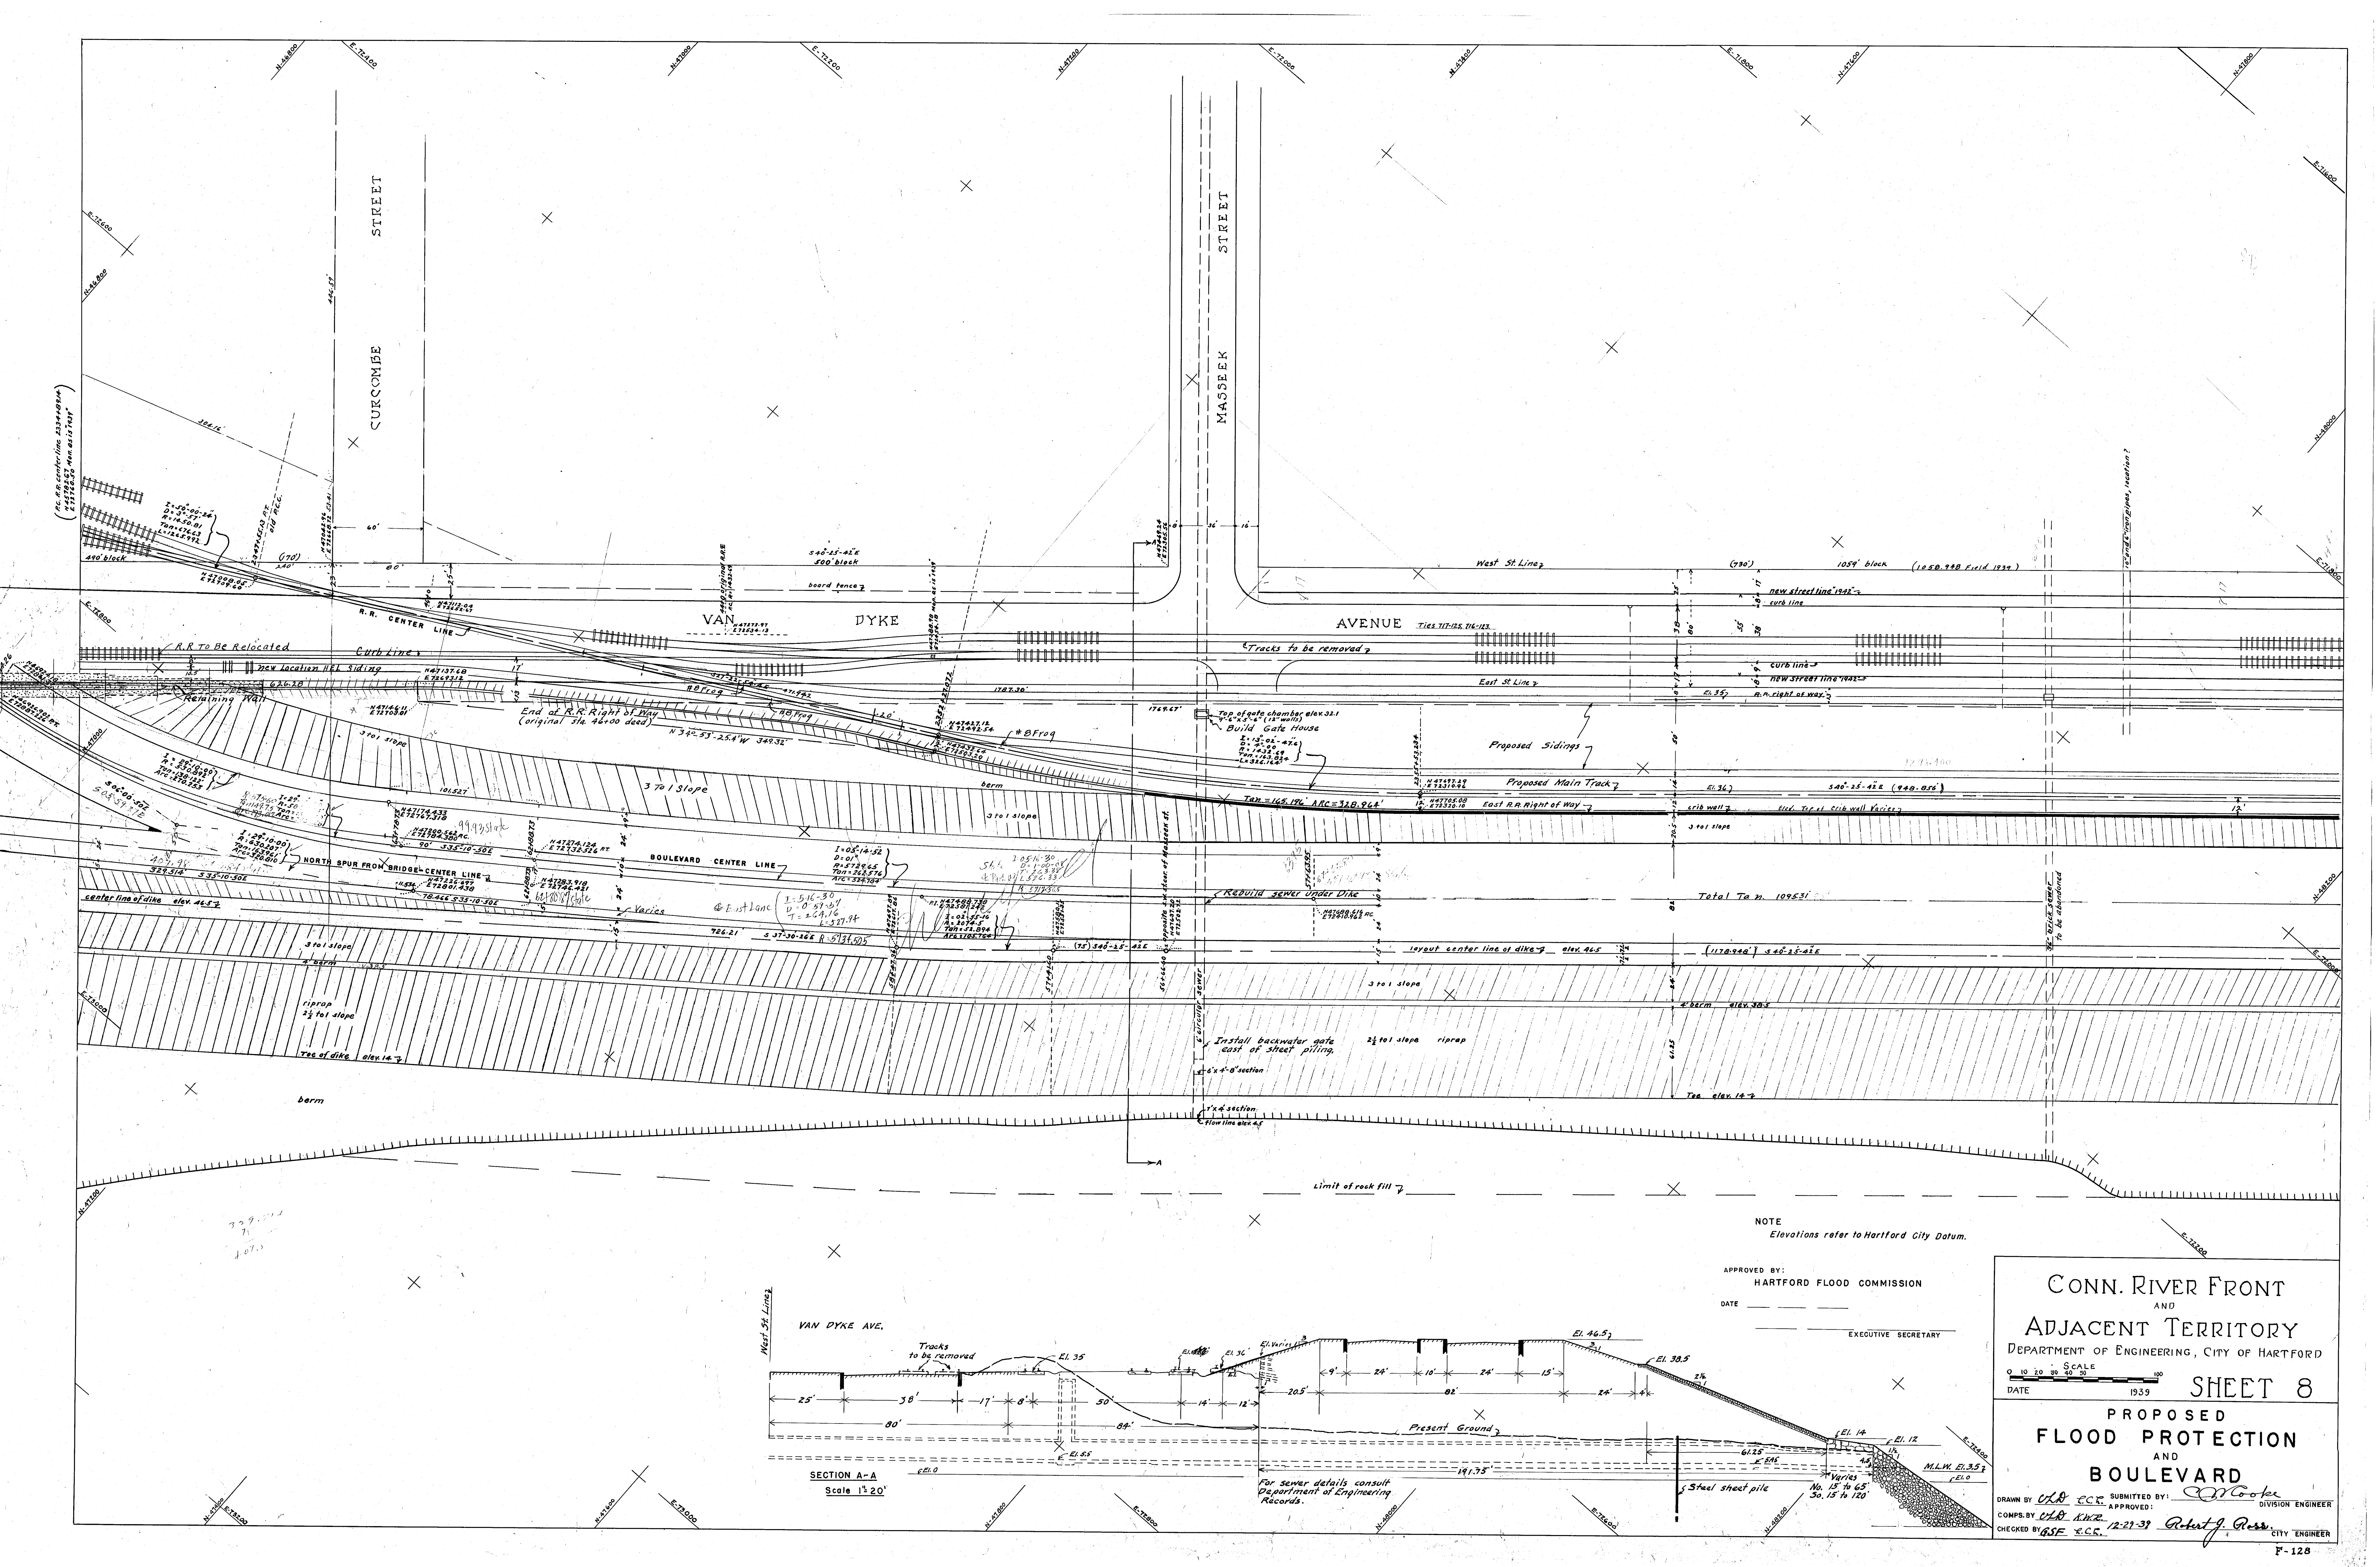

NOTE
Elevations refer to Hartford City Datum.

APPROVED BY:
HARTFORD FLOOD COMMISSION
DATE _____
EXECUTIVE SECRETARY

CONN. RIVER FRONT
AND
ADJACENT TERRITORY
DEPARTMENT OF ENGINEERING, CITY OF HARTFORD

SCALE
0 10 20 30 40 50 100
DATE 1939

SHEET 8

PROPOSED
FLOOD PROTECTION
AND
BOULEVARD

DRAWN BY *WLD E.C.R.* SUBMITTED BY *WLD E.C.R.* DIVISION ENGINEER
COMPS BY *WLD E.C.R.* 12-23-39 *Robert J. Ross* CITY ENGINEER
CHECKED BY *WLD E.C.R.*

