
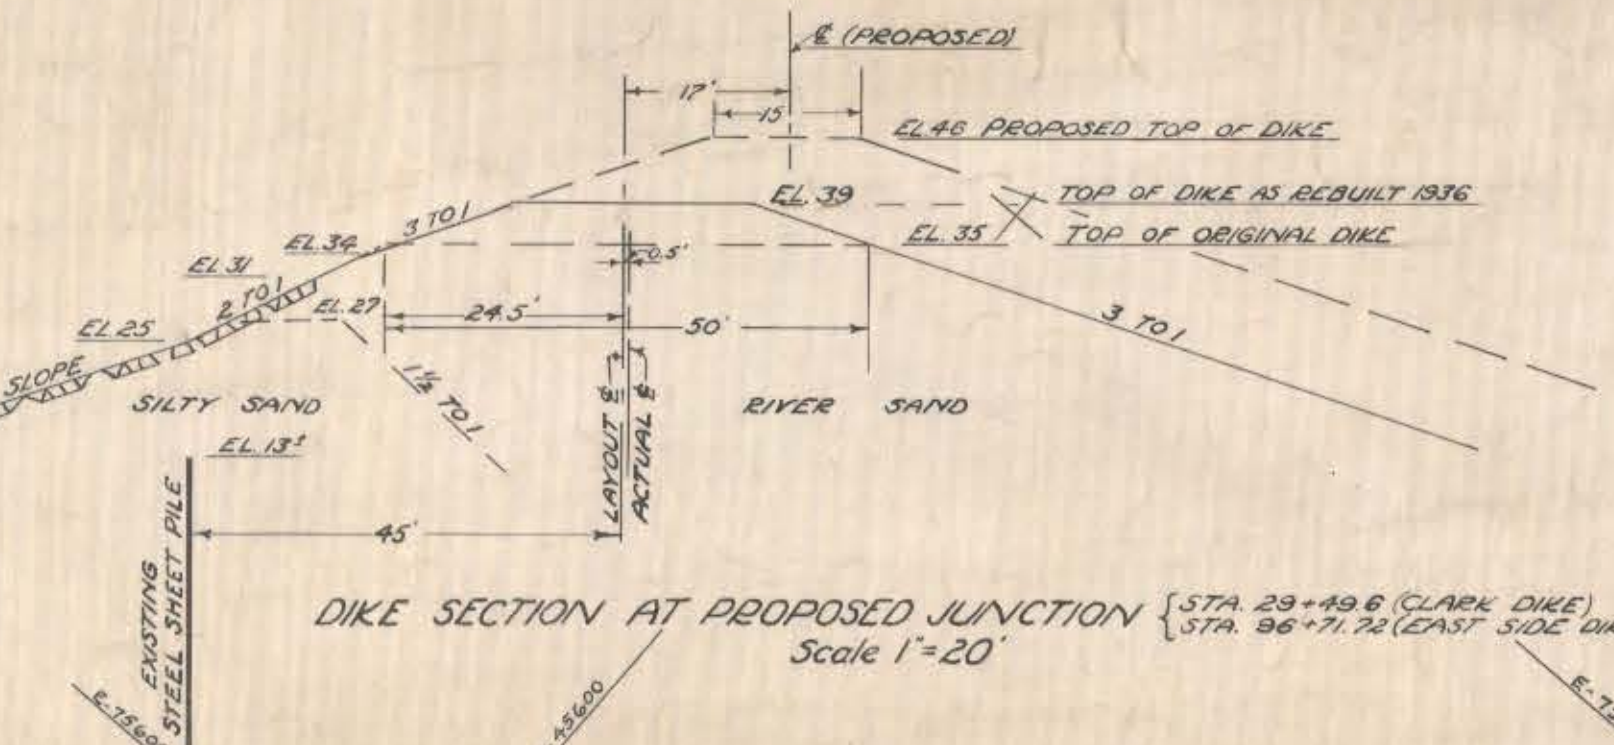


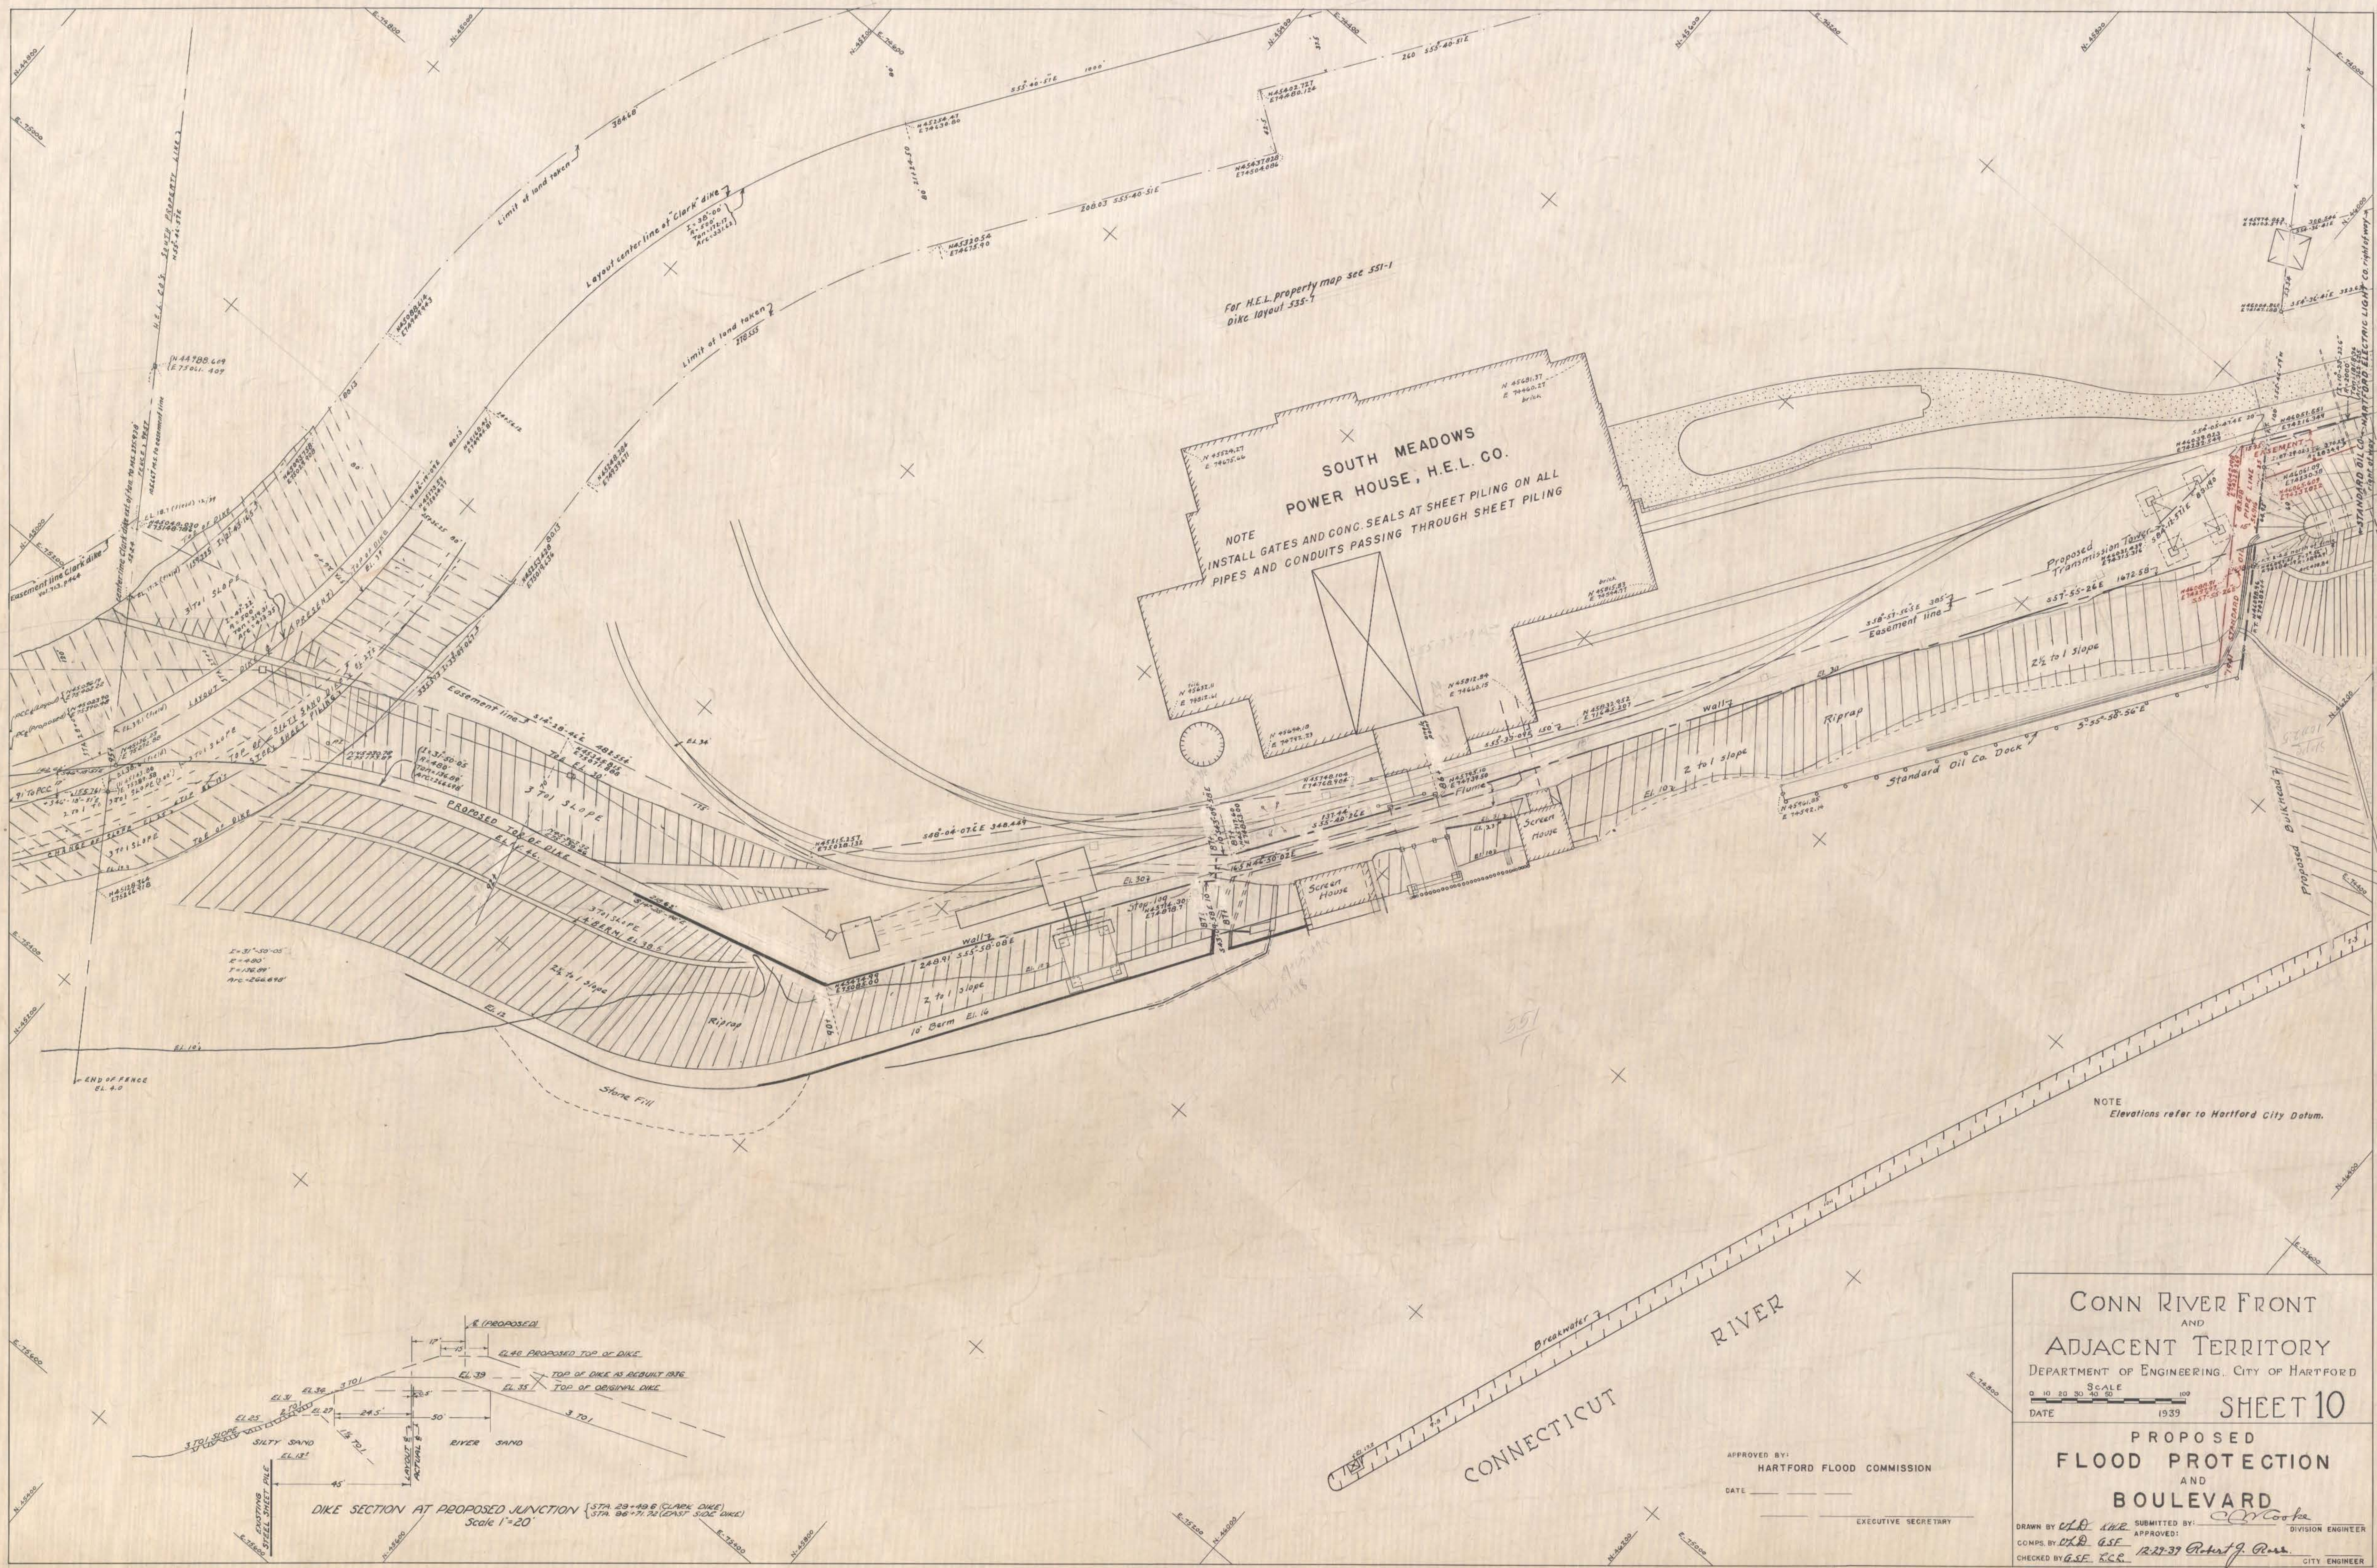

CONN RIVER FRONT
AND
ADJACENT TERRITORY
DEPARTMENT OF ENGINEERING, CITY OF HARTFORD

0 10 20 30 40 50
SCALE
DATE 1939

SHEET 10

APPROVED BY:
HARTFORD FLOOD COMMISSION
DATE

EXECUTIVE SECRETARY

PROPOSED
FLOOD PROTECTION
AND
BOULEVARD

DRAWN BY: *CLD* *AWR* SUBMITTED BY: *CLD*
COMPS BY: *CLD* *ASF* APPROVED: *CLD*
CHECKED BY: *ASF* *ESL* 12-27-39 Robert J. Ross.

DIVISION ENGINEER
CITY ENGINEER