

PREPARED UNDER THE DIRECTION OF THE
DEPARTMENT OF ASSESSMENT


CITY OF HARTFORD

BY
AVIS AIRMAP, INC
BROOKLINE MASS
SCALE 1" = 50'
1971

Church Homes, Inc., Congregational

R-5

See Sheet 110

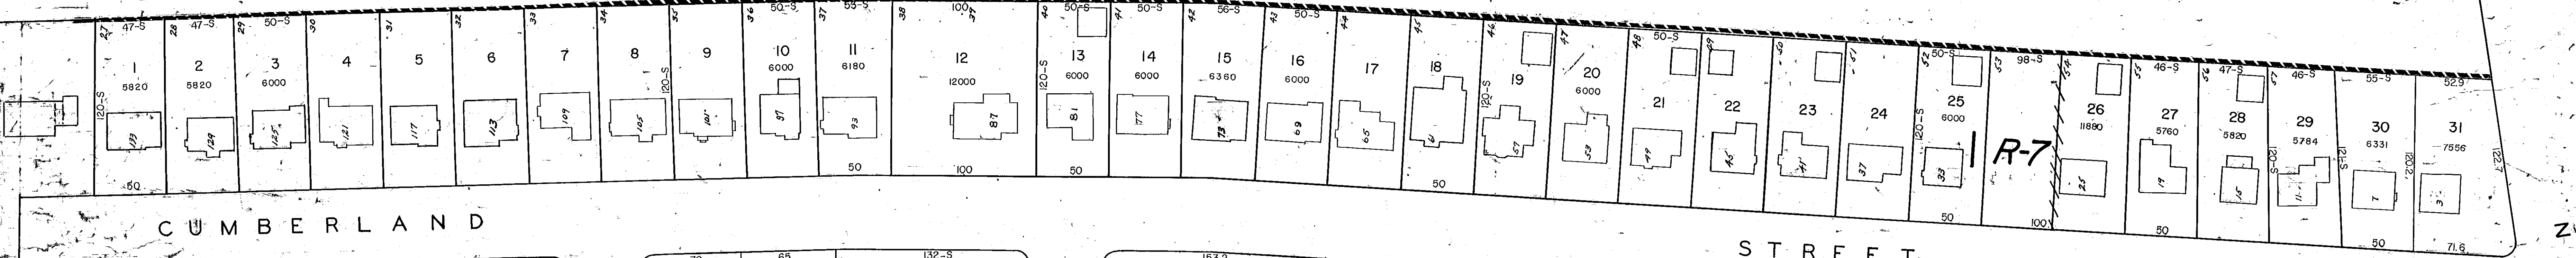


CUMBERLAND

STREET




FORSTER

STREET

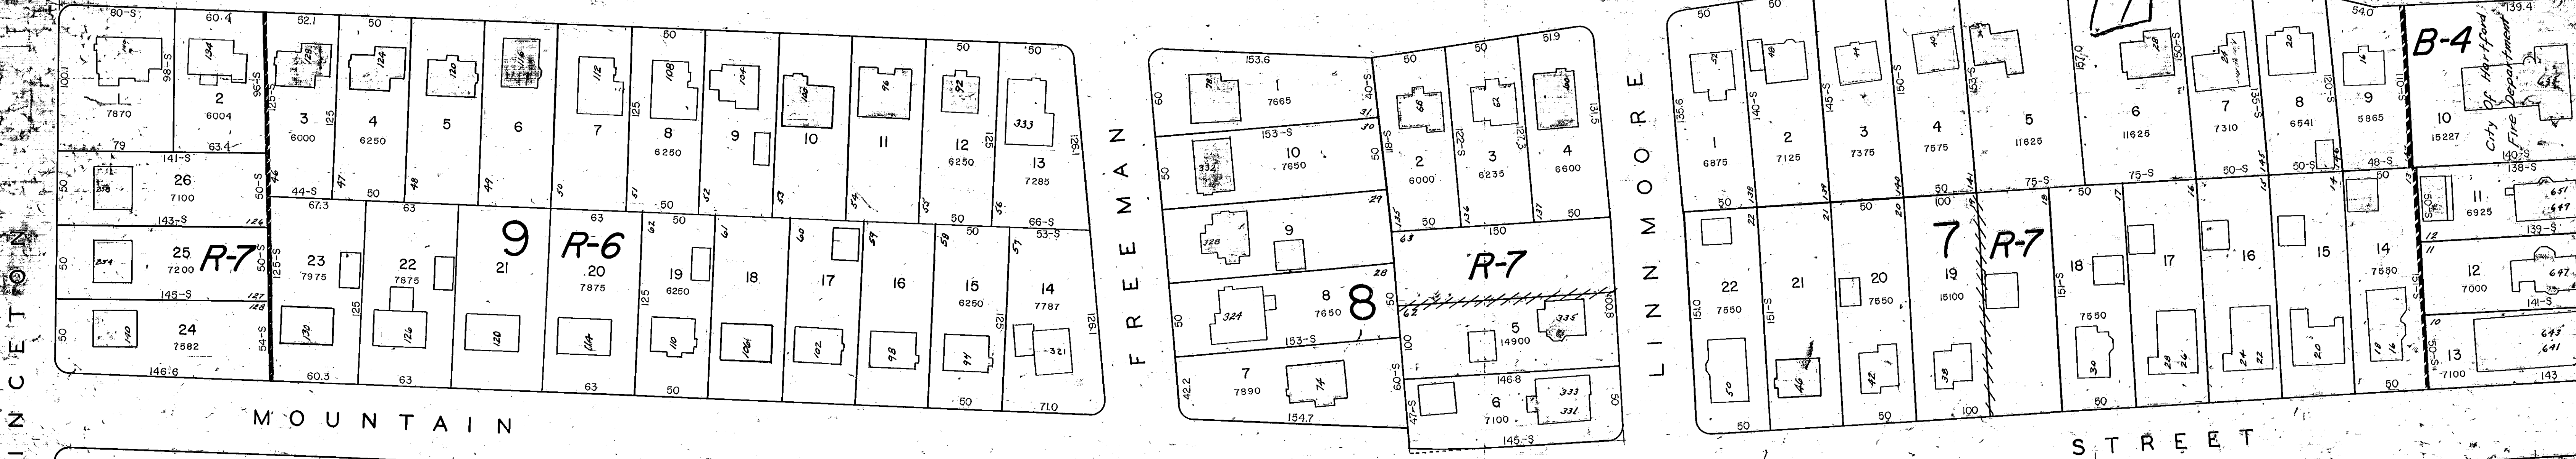

MOUNTAIN

STREET

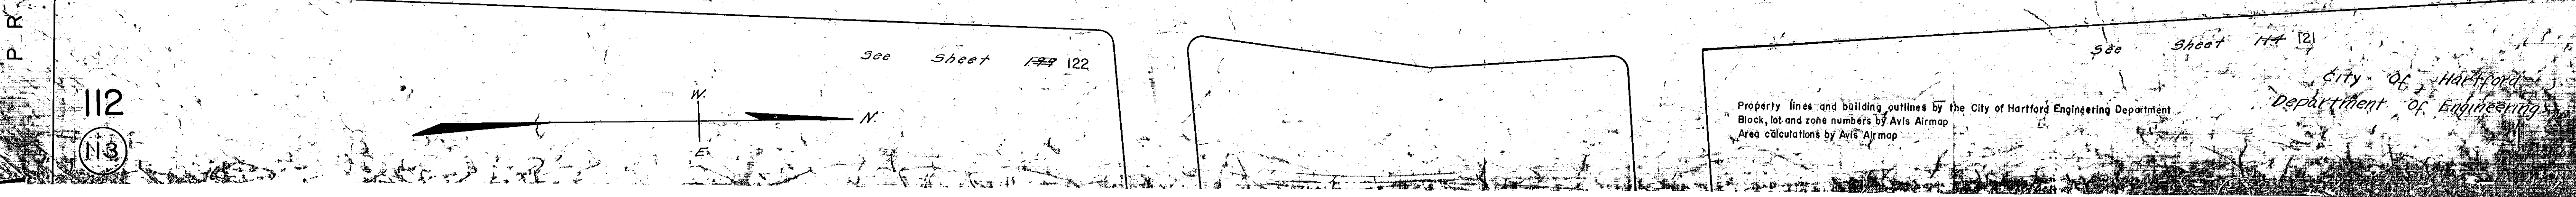

See Sheet 112

See Sheet 111

Property lines and building outlines by the City of Hartford Engineering Department
Block, lot and zone numbers by Avis Airmap
Area calculations by Avis Airmap

City of Hartford
Department of Engineering