
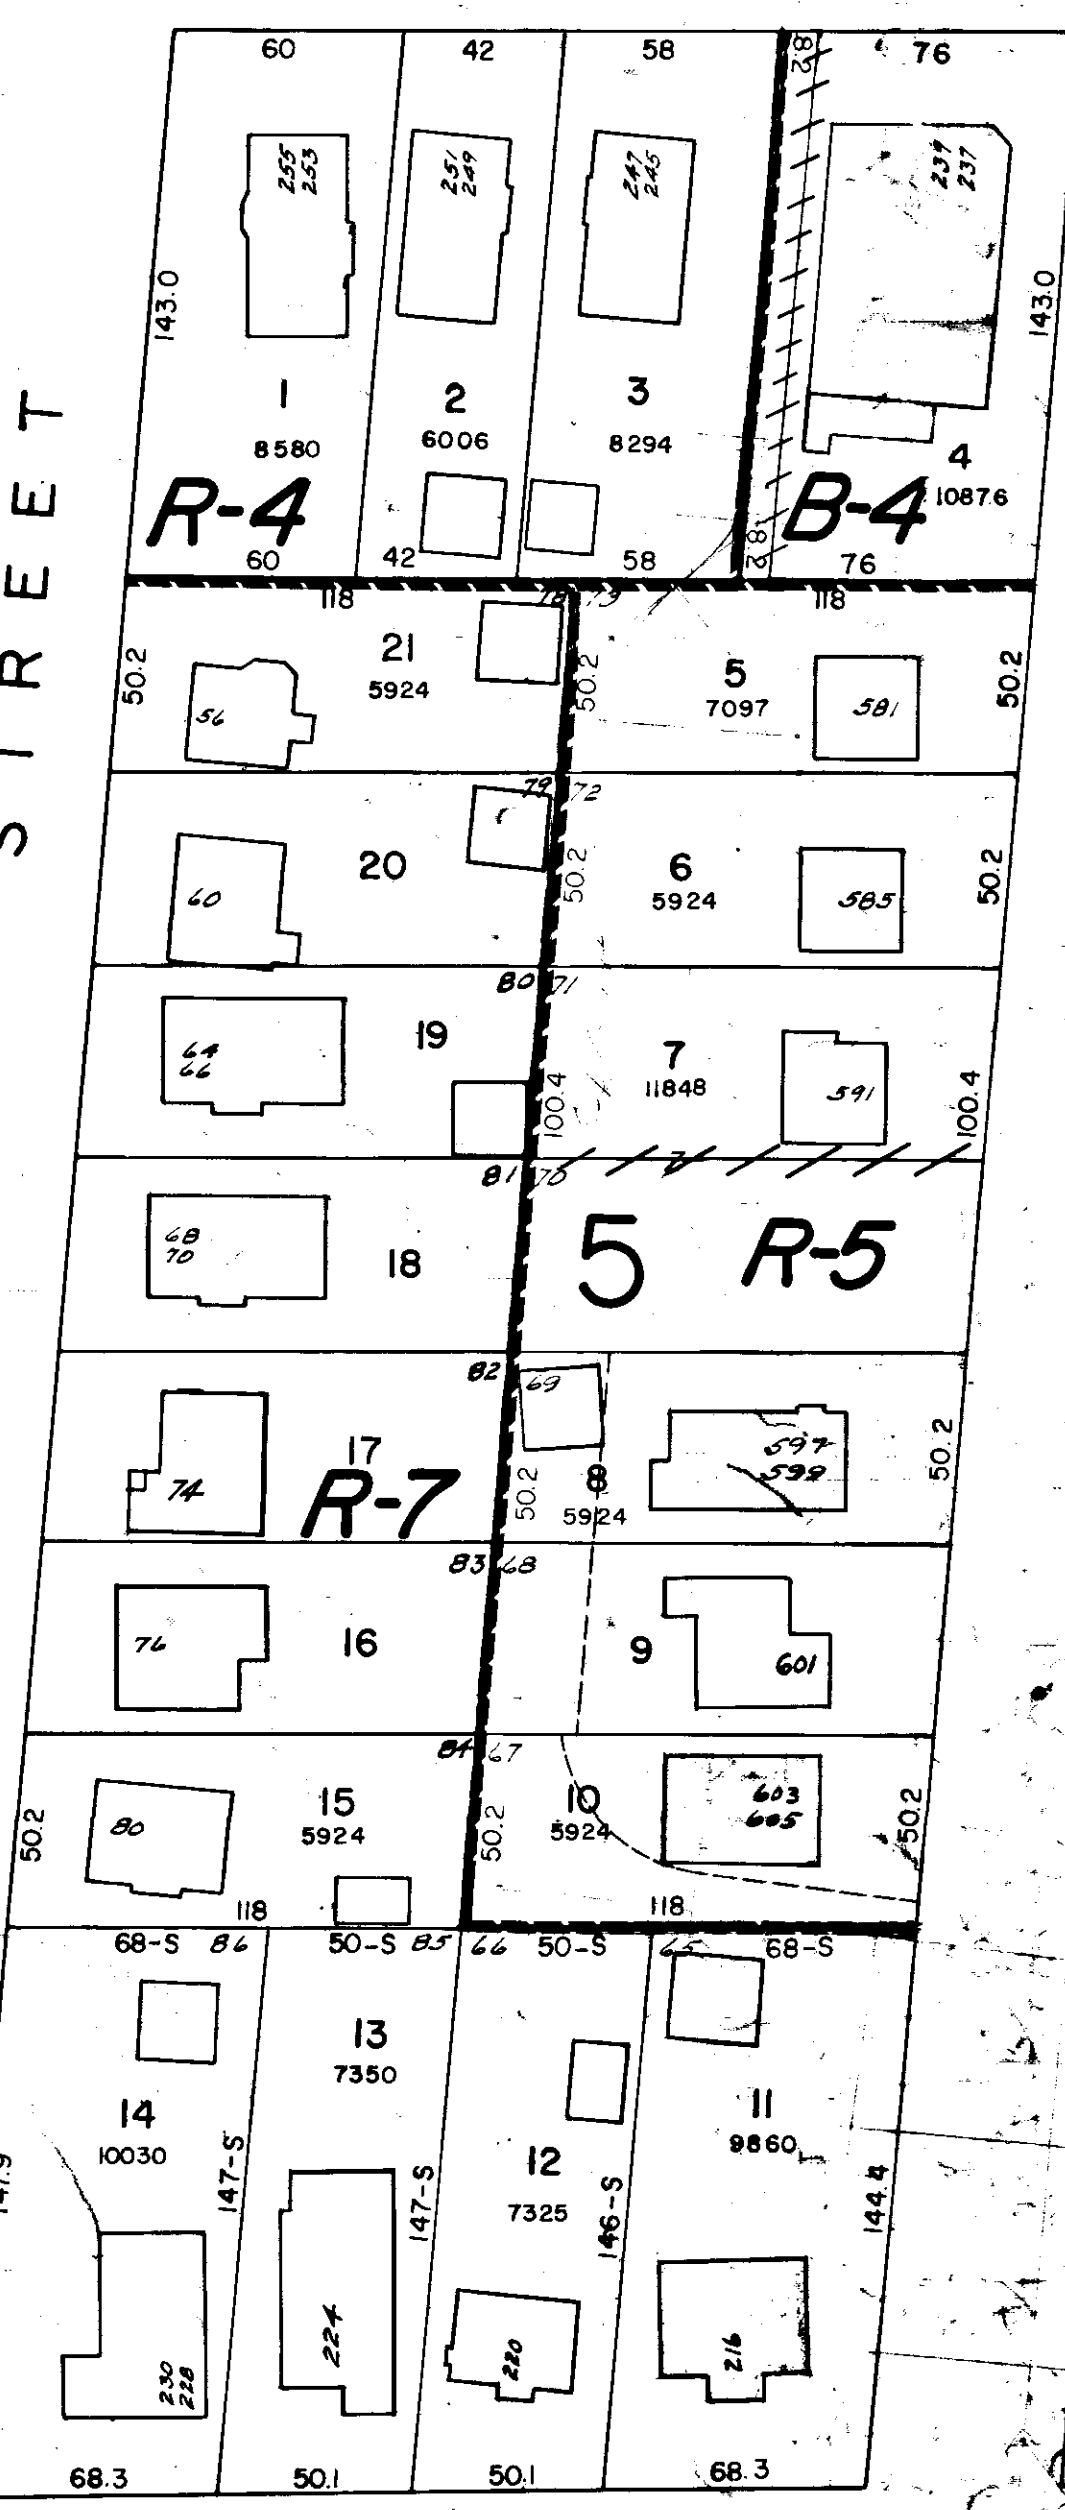
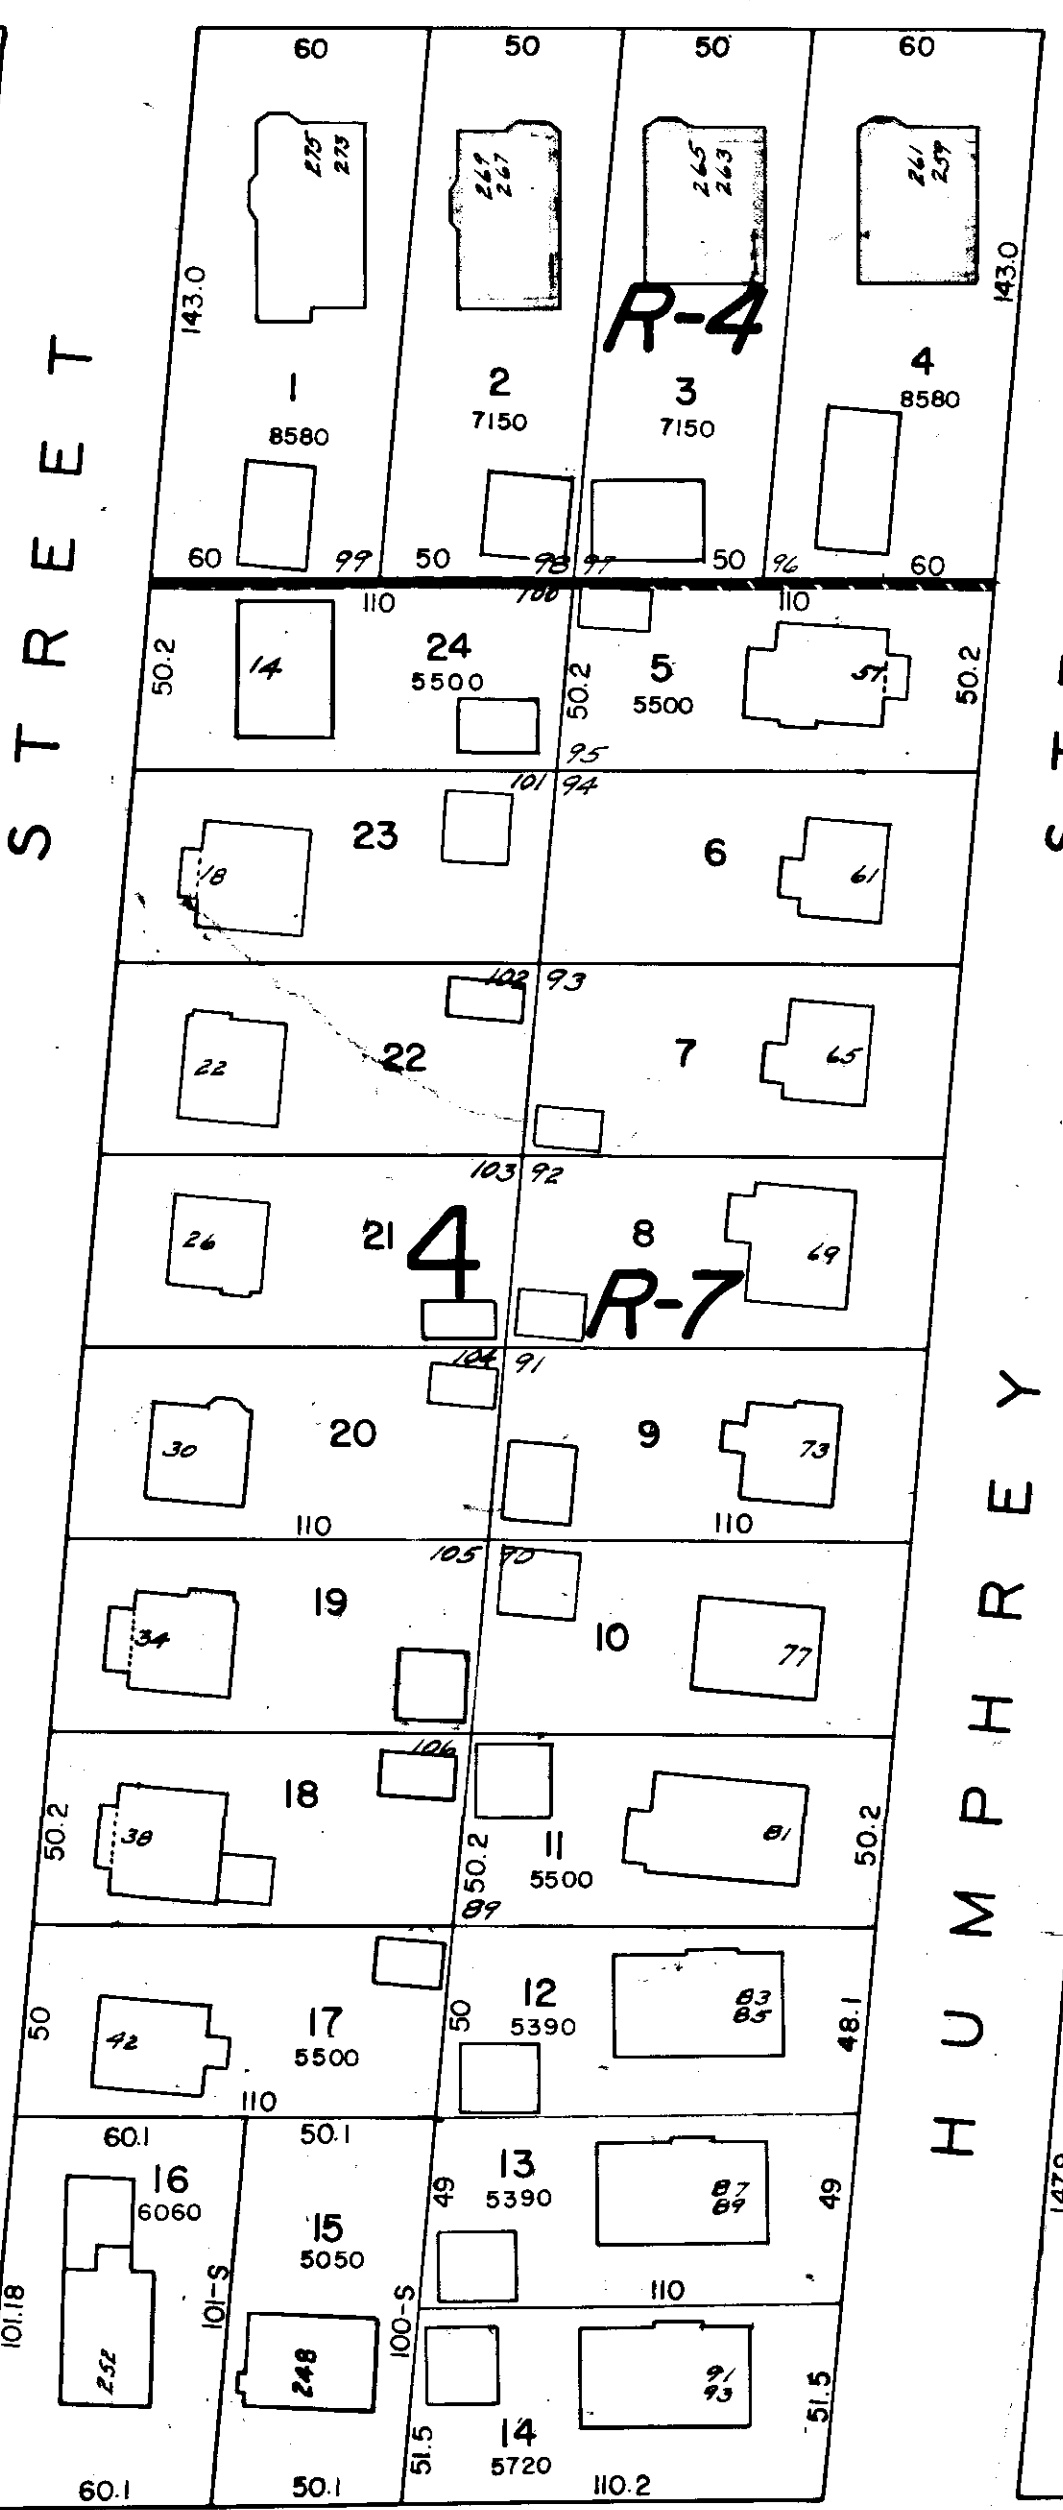
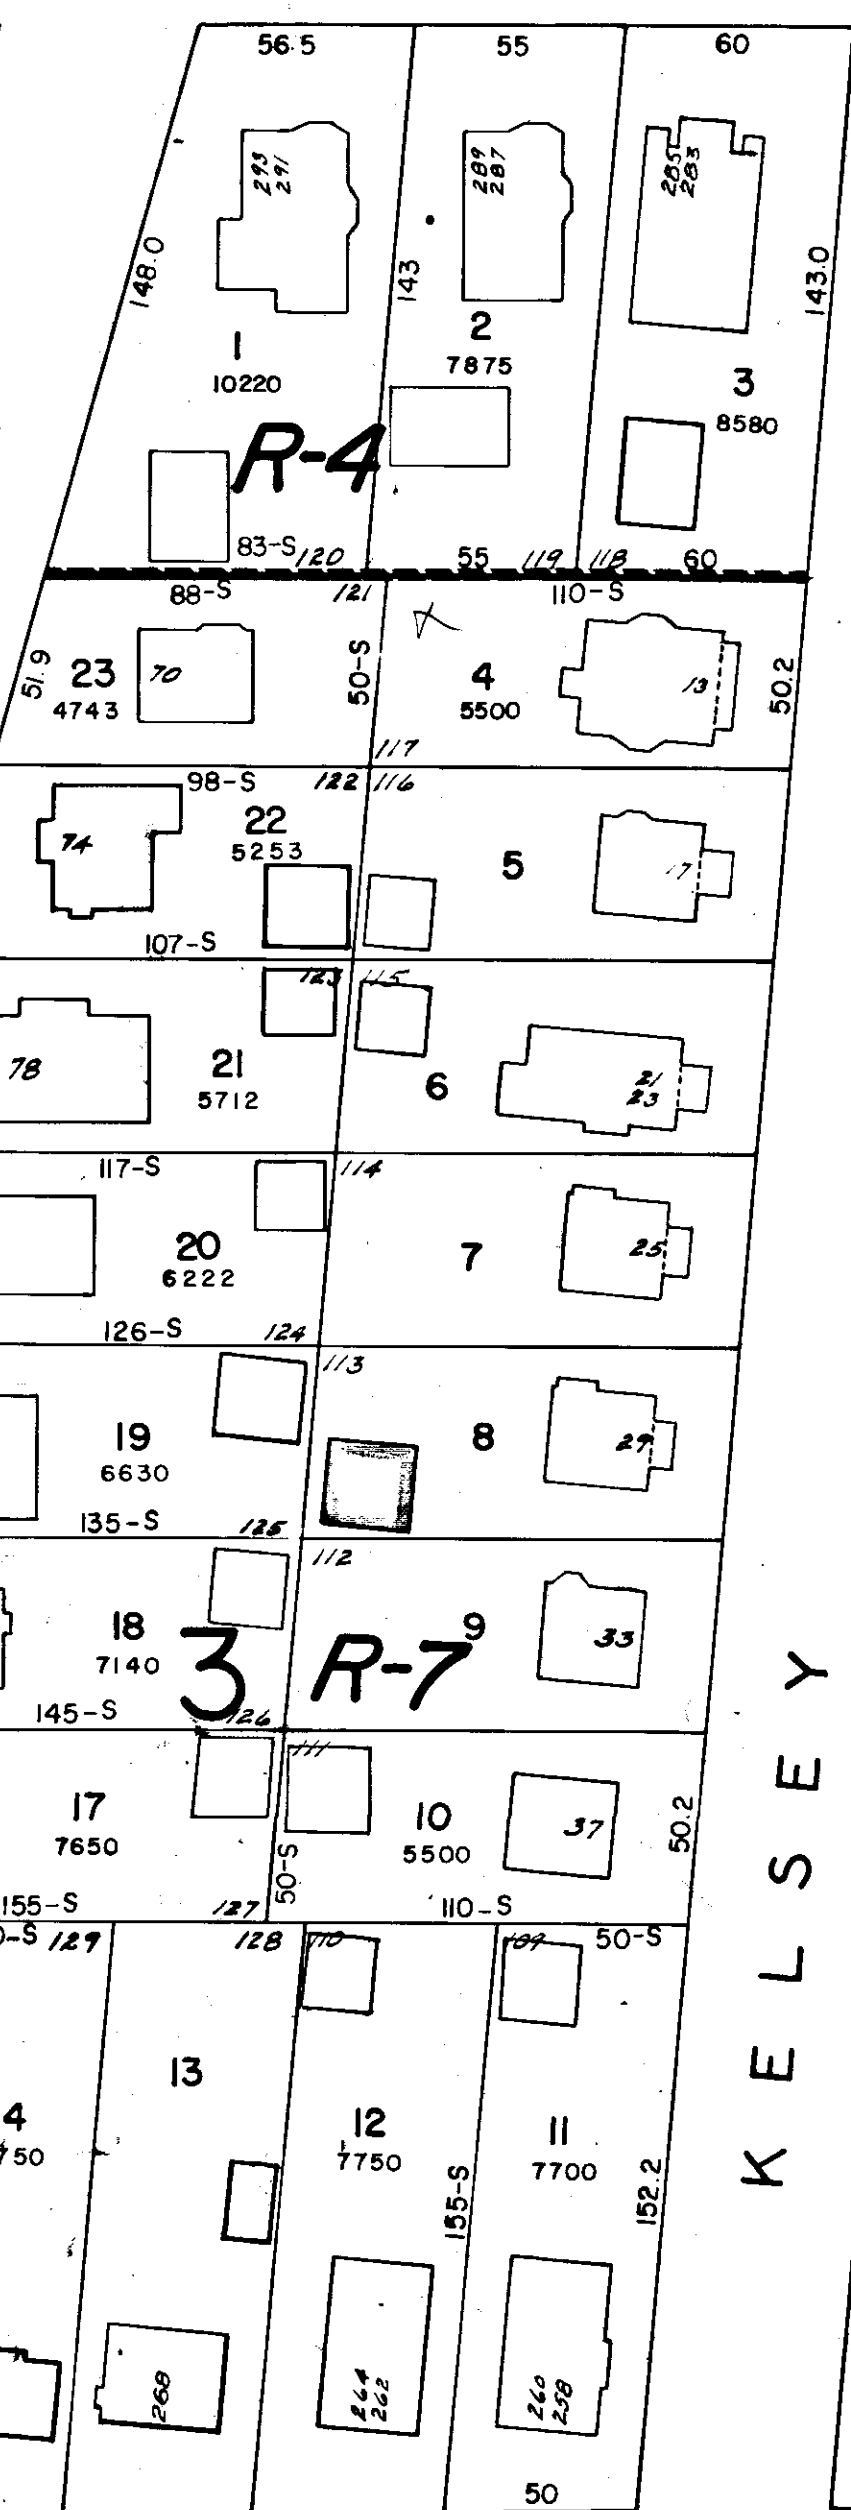
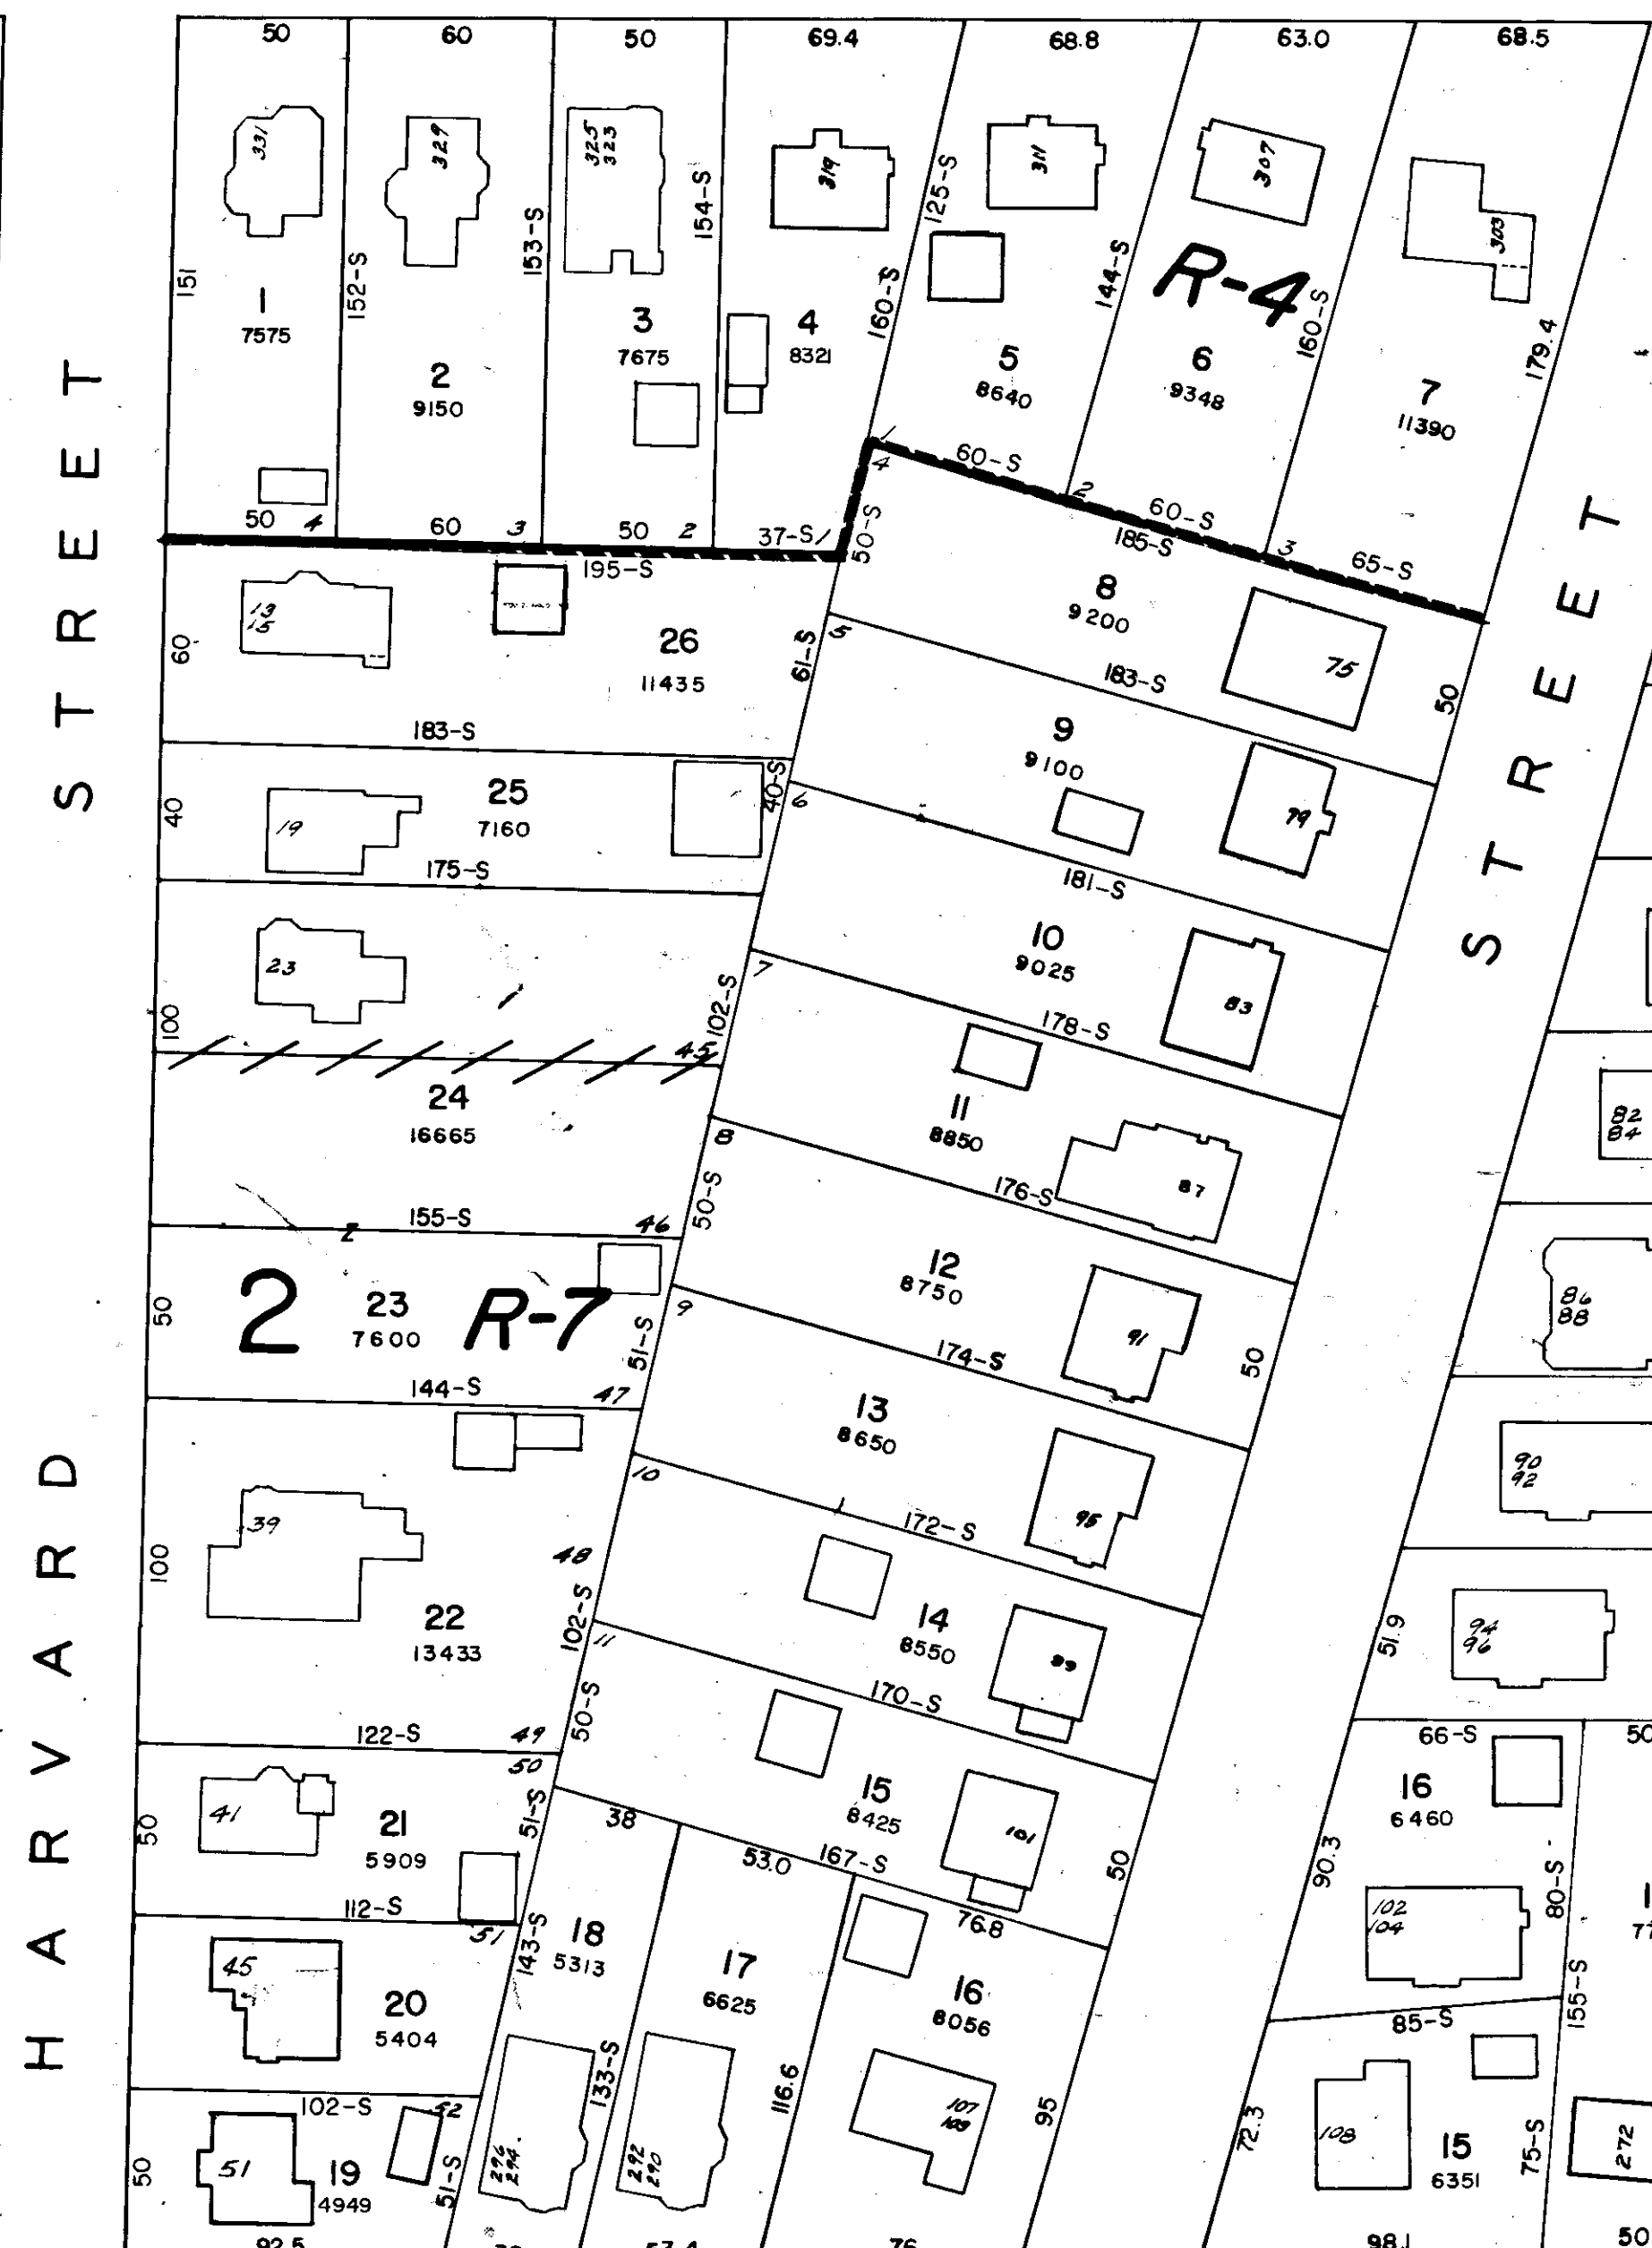


NEW BRITAIN AVE.






WHITE

STREET

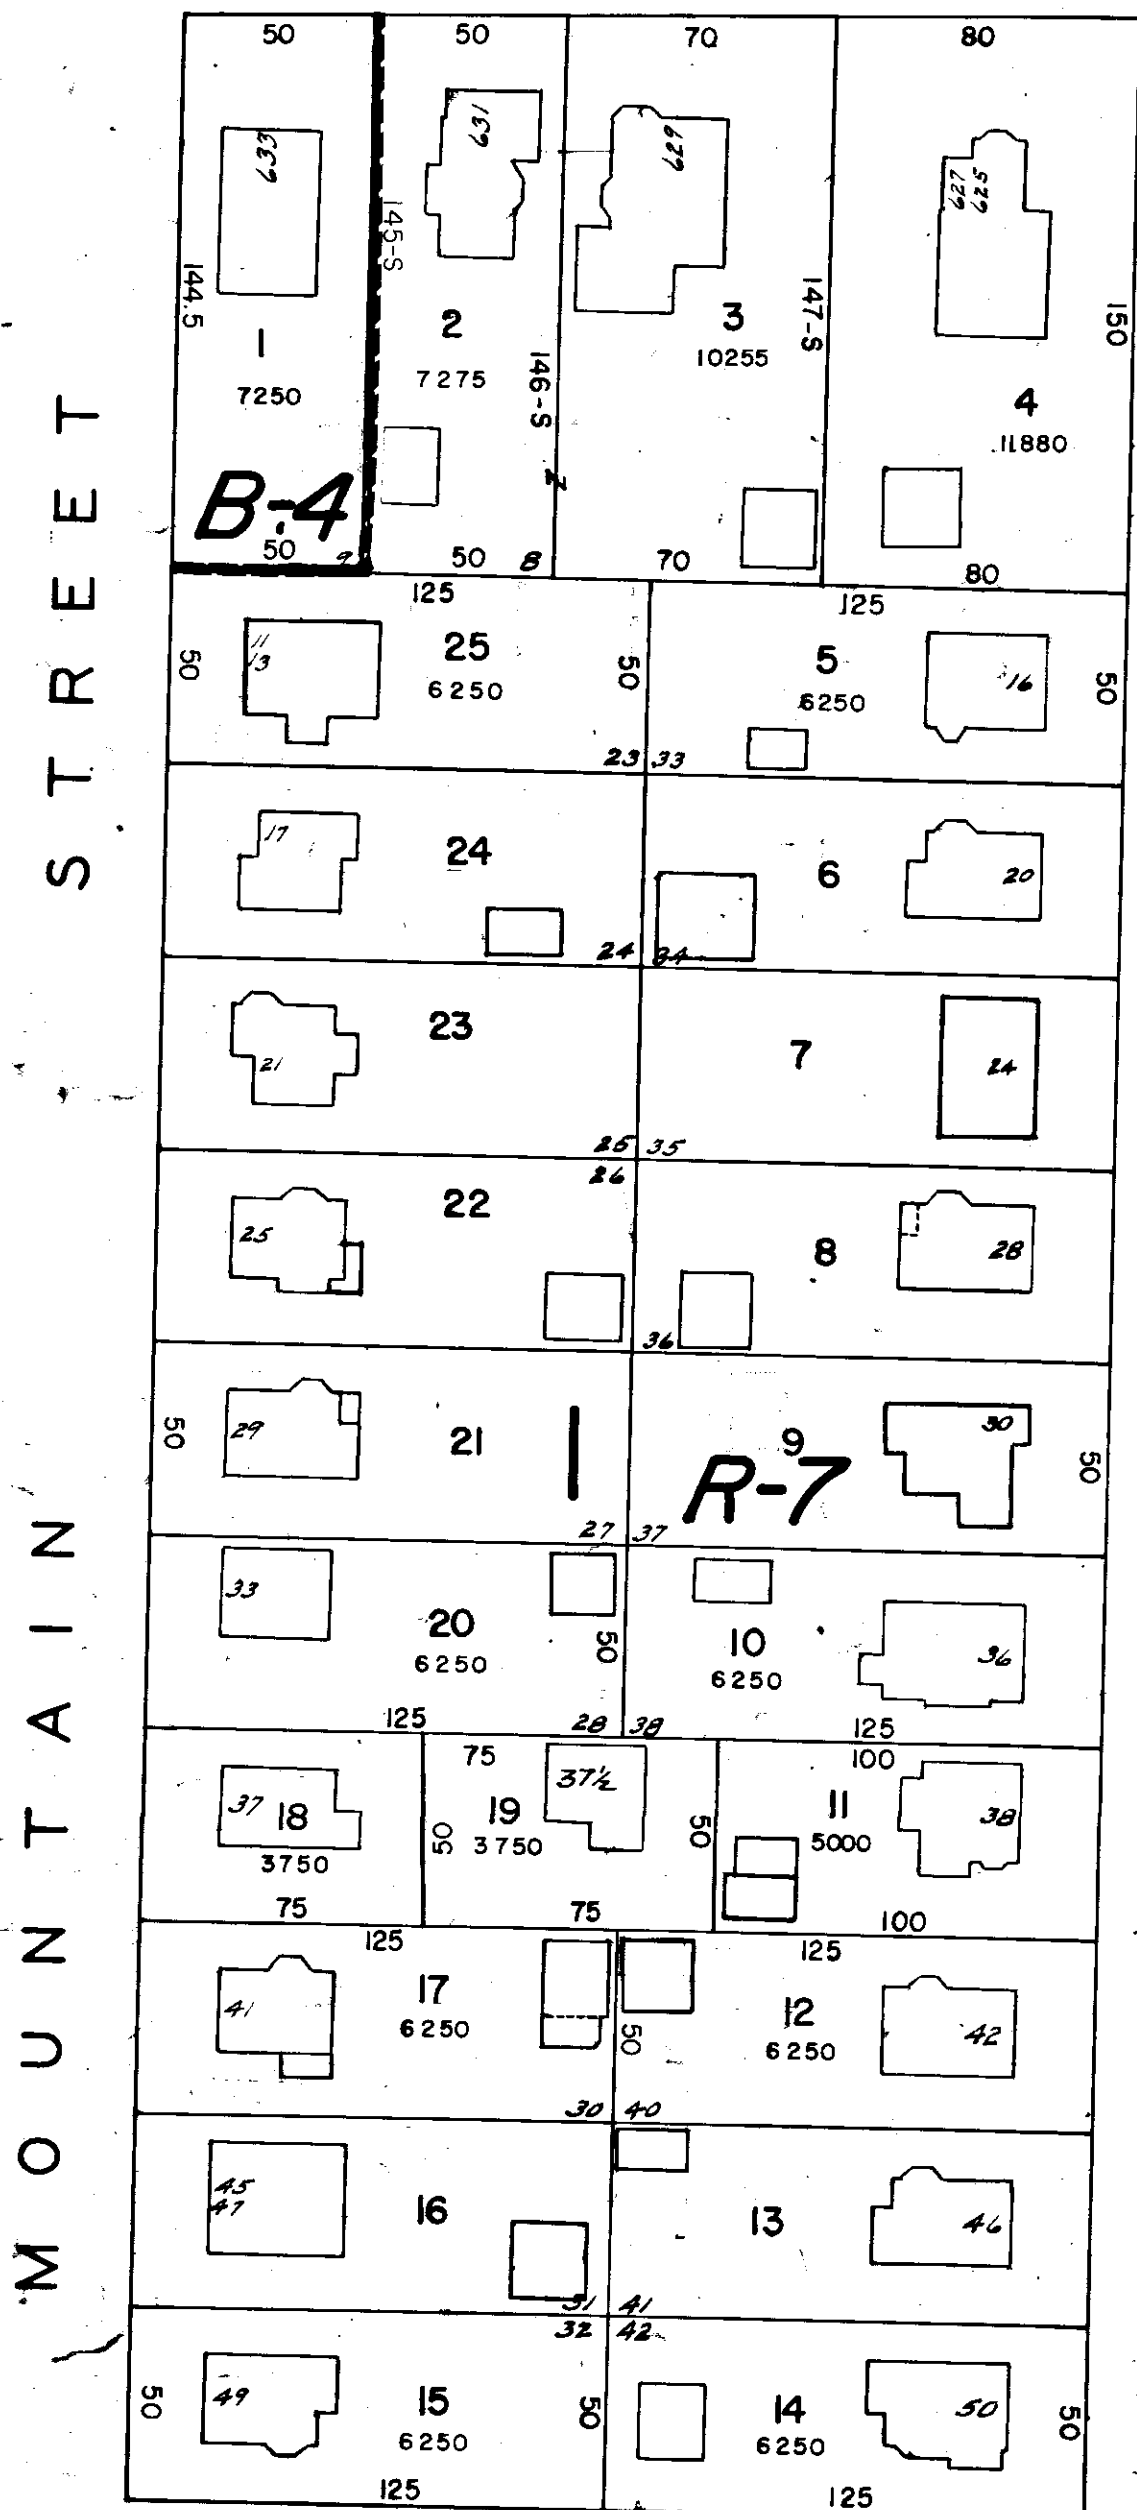

LINN MOORE

STREET

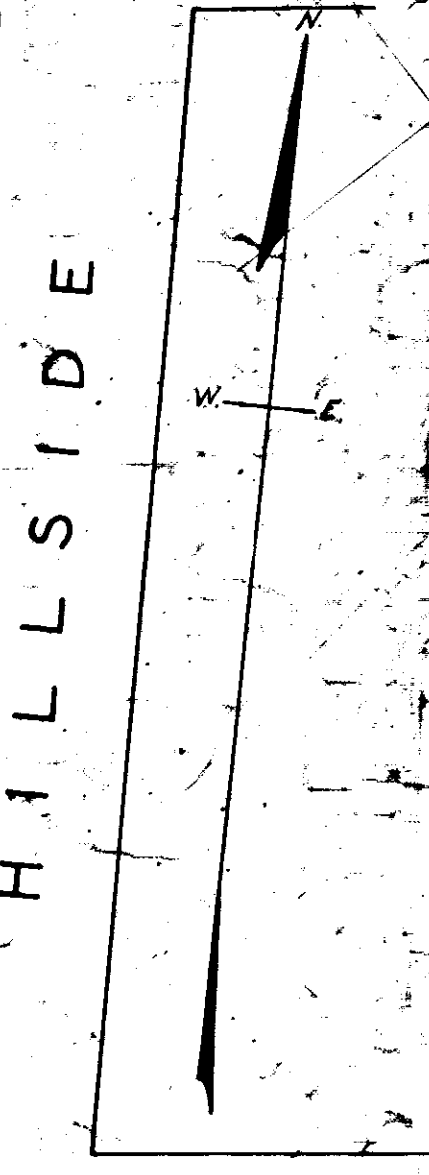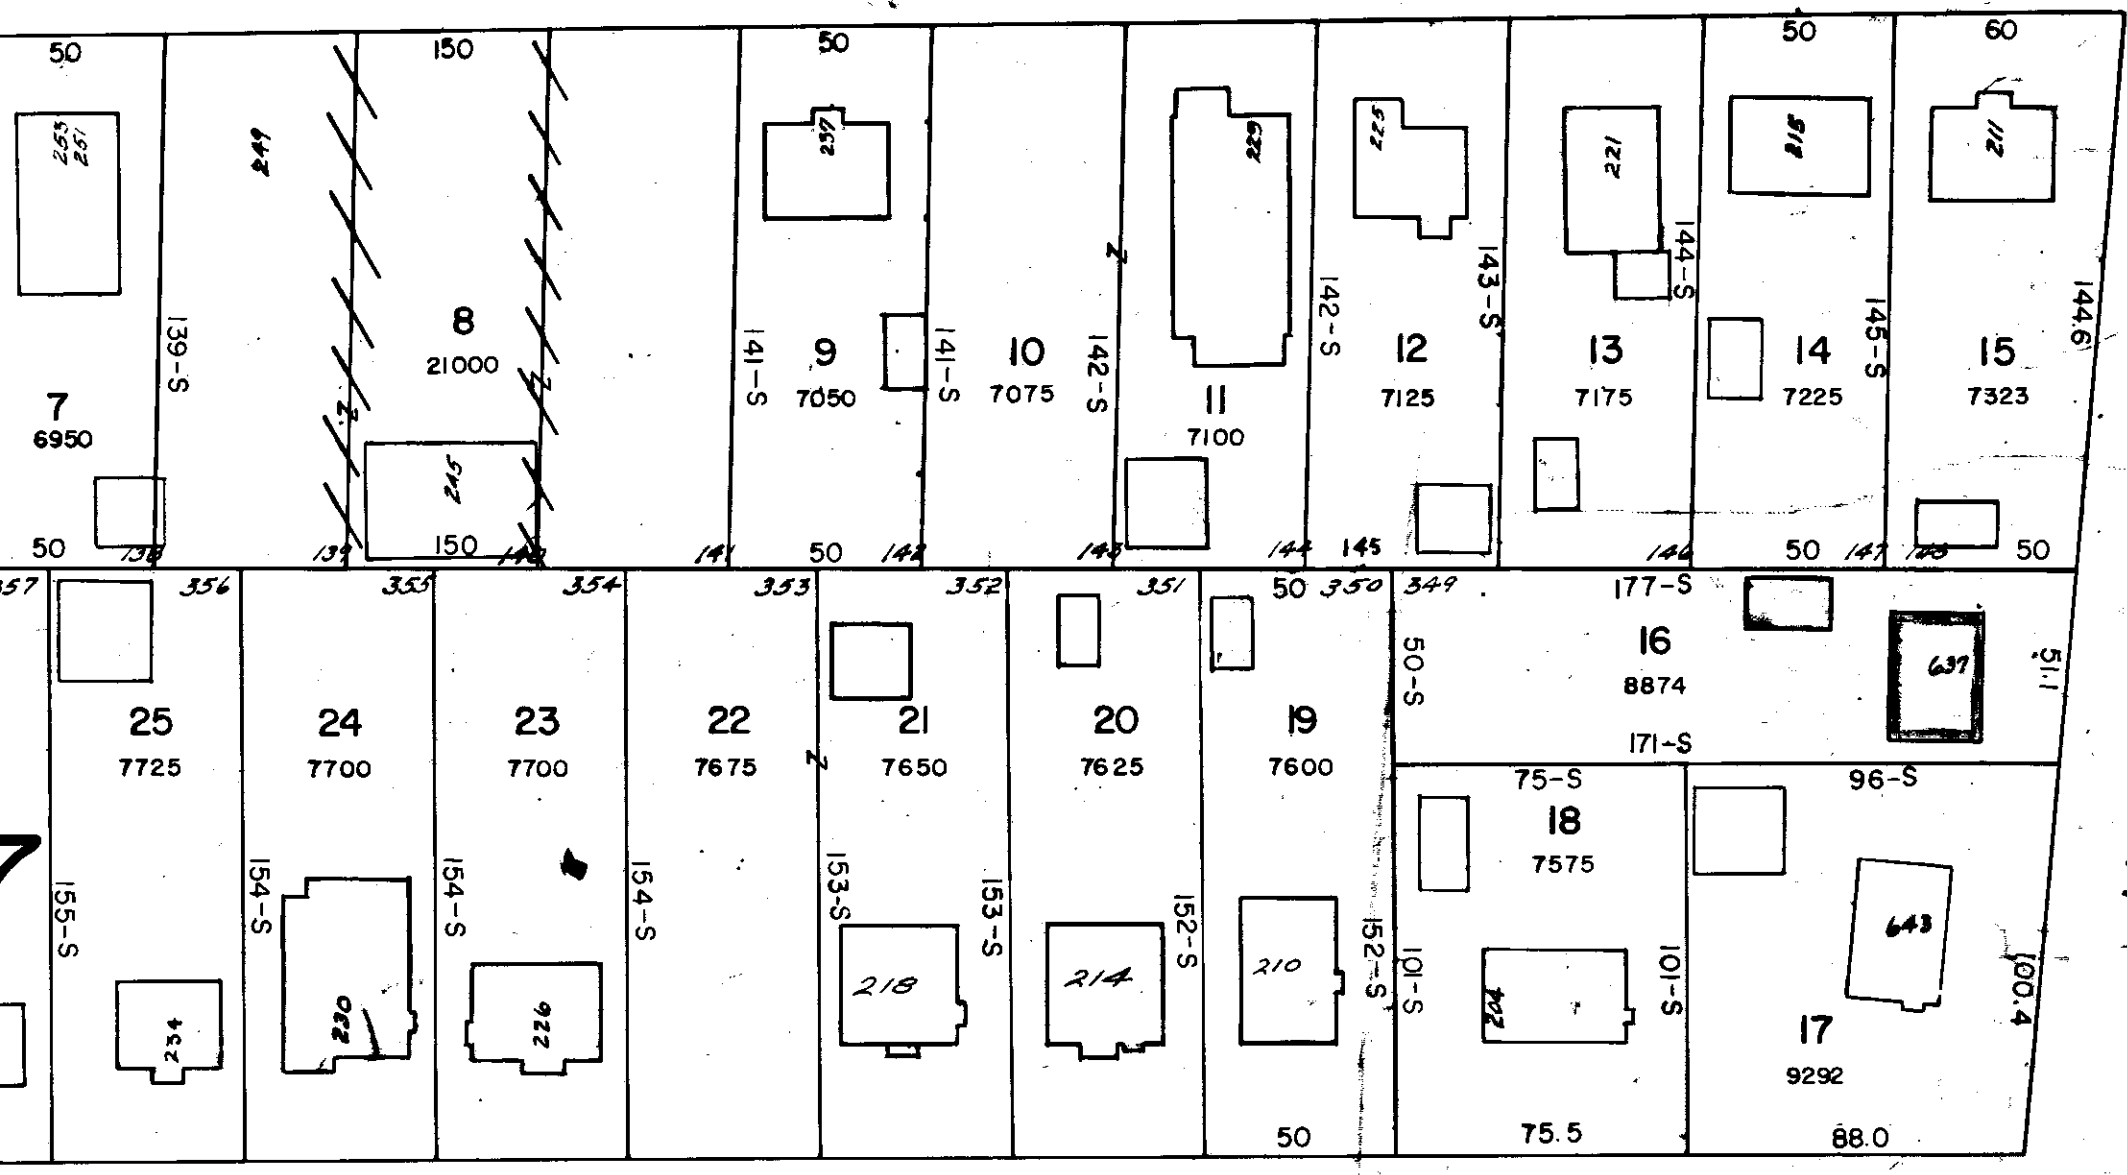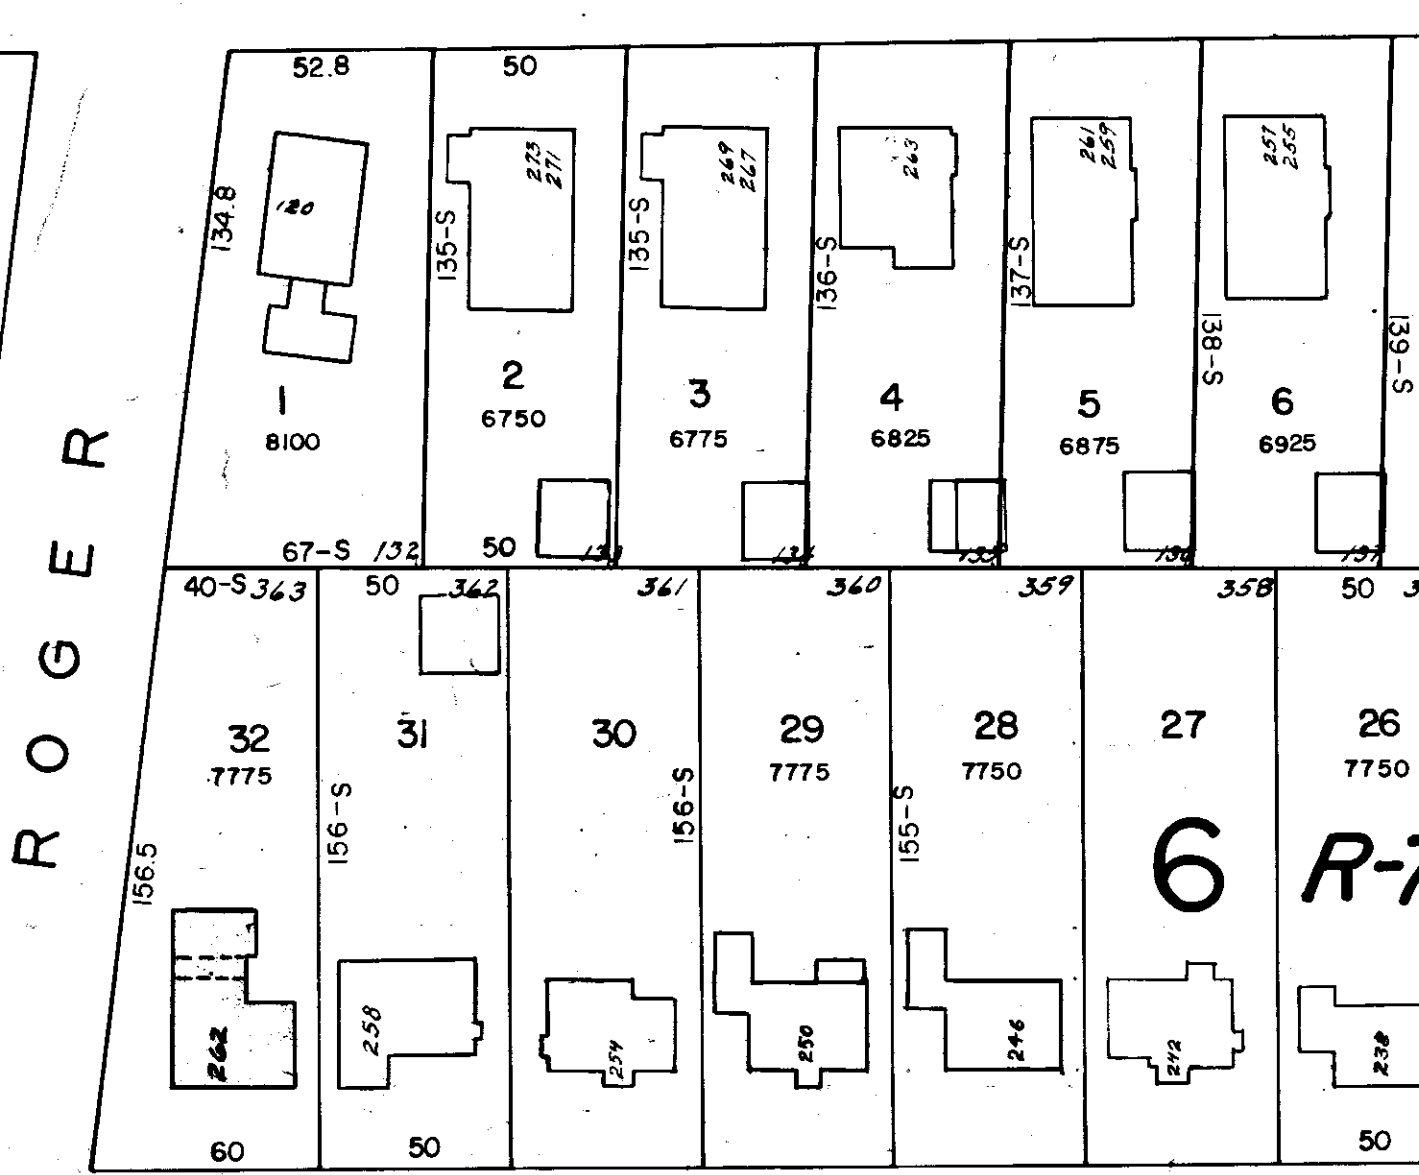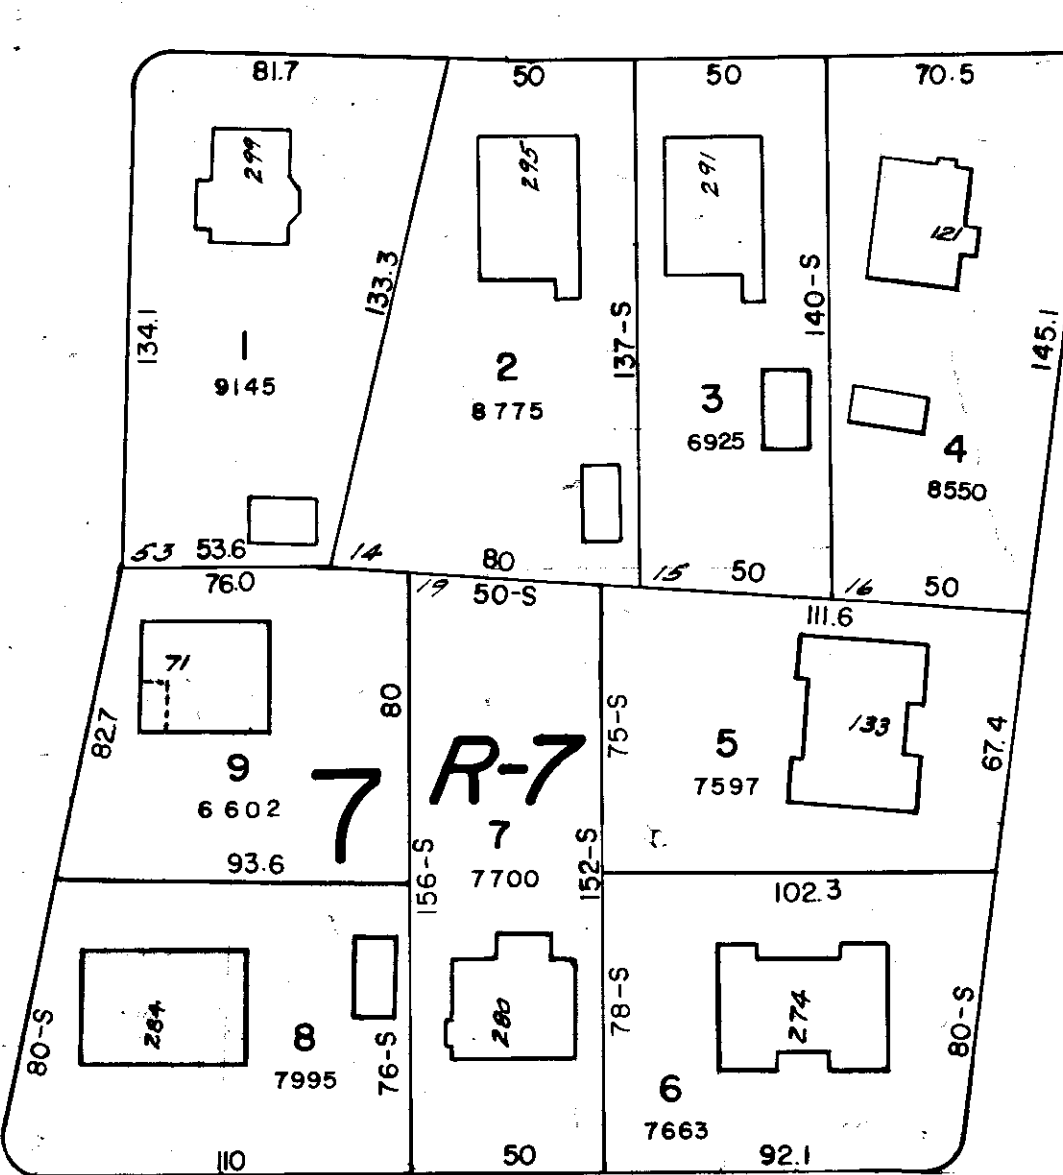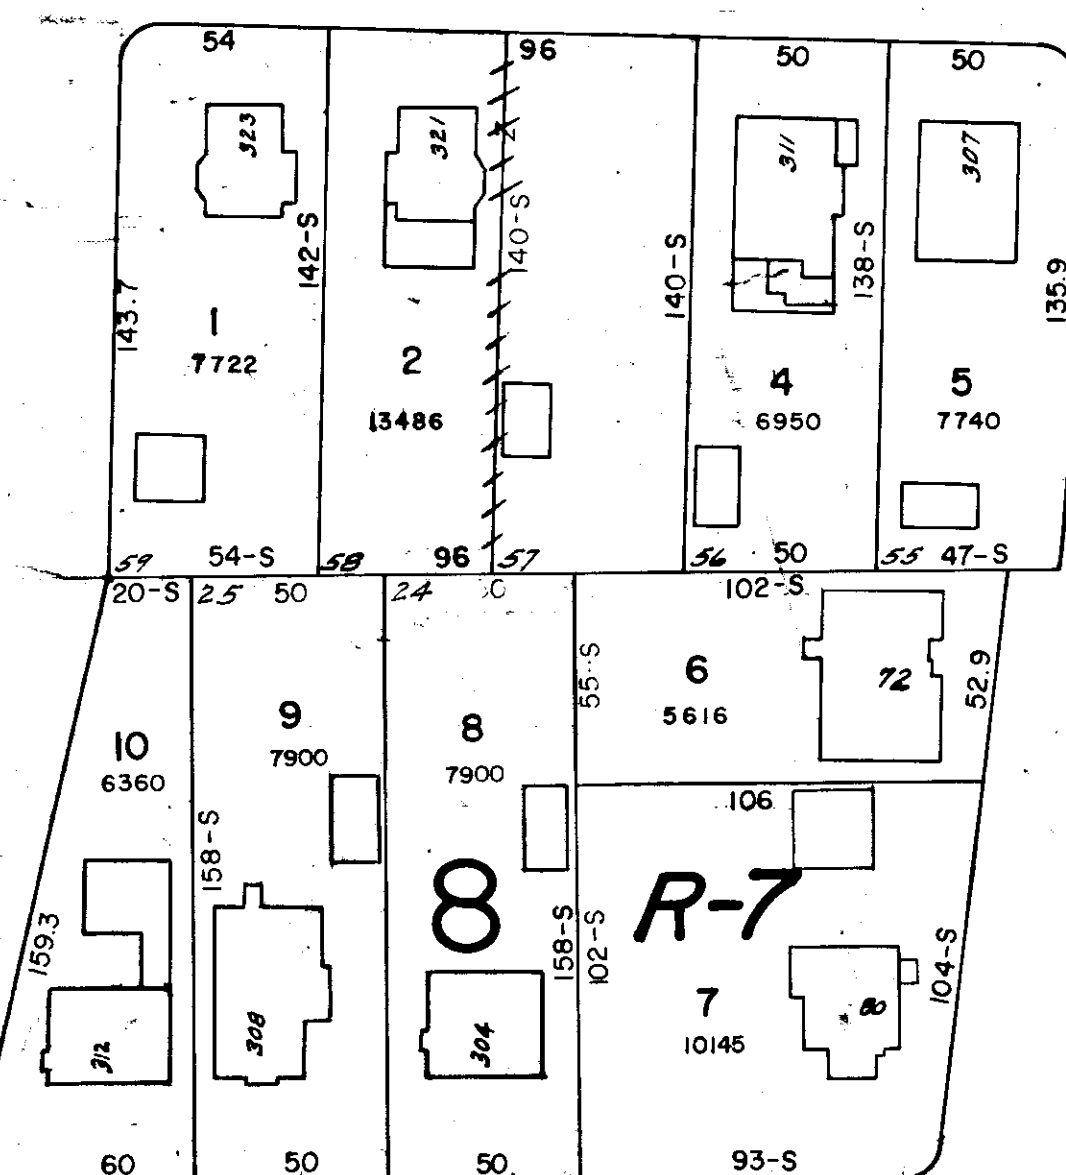

FREEMAN


STREET

PREPARED UNDER THE DIRECTION OF THE
DEPARTMENT OF ASSESSMENT

CITY OF HARTFORD

BY
AVIS AIRMAP, INC
BROOKLINE MASS

SCALE 1" = 50'
1971

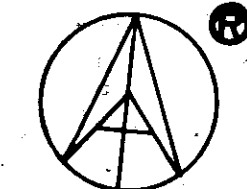

Property lines and building outlines by the City of Hartford Engineering Department.
Block, lot and zone numbers by Avis Airmap
Area calculations by Avis Airmap

CITY OF HARTFORD
Department of Engineering