



GOODWIN PARK
(CITY OF HARTFORD)



HUBBARD

ROAD

STREET

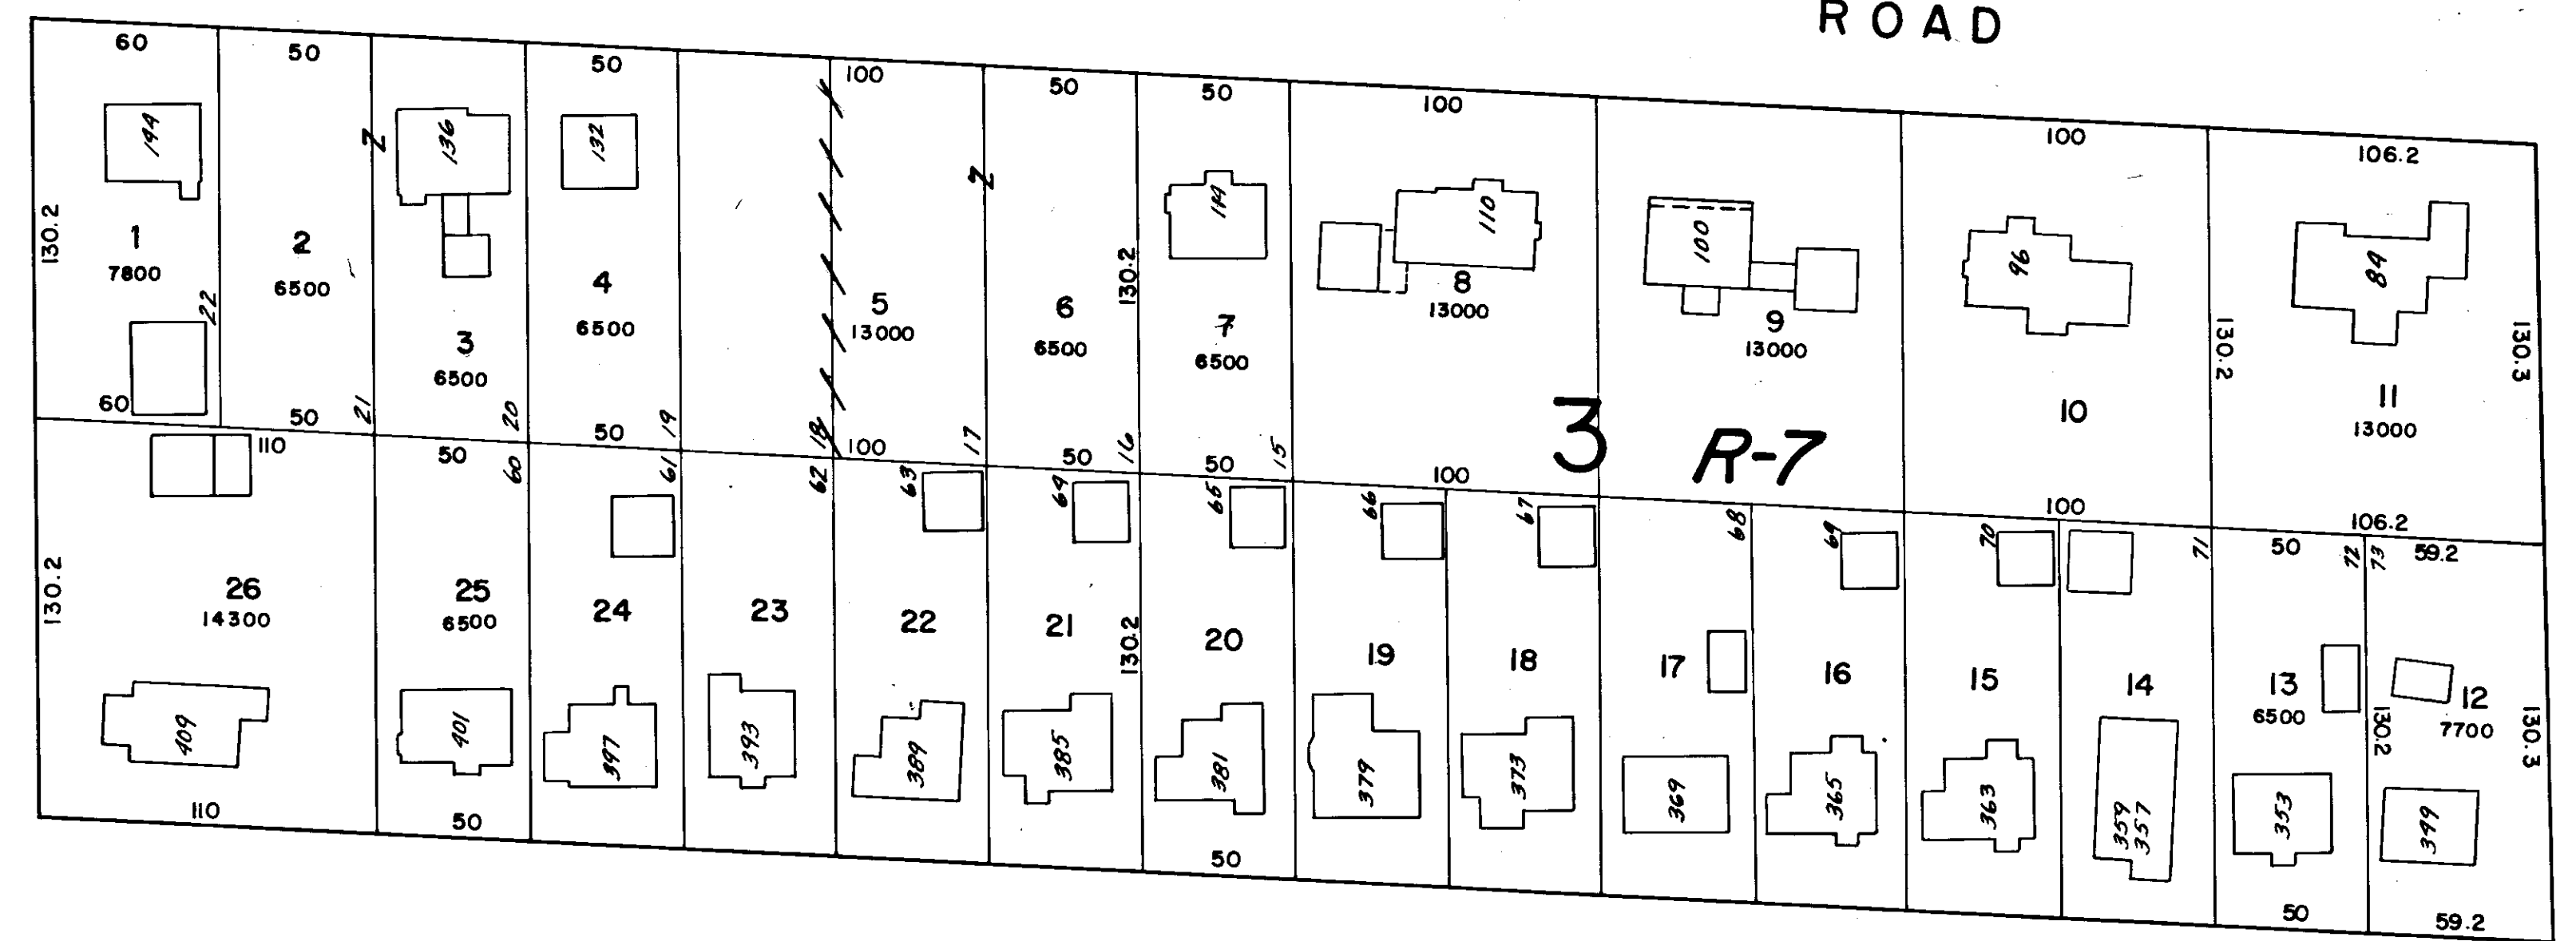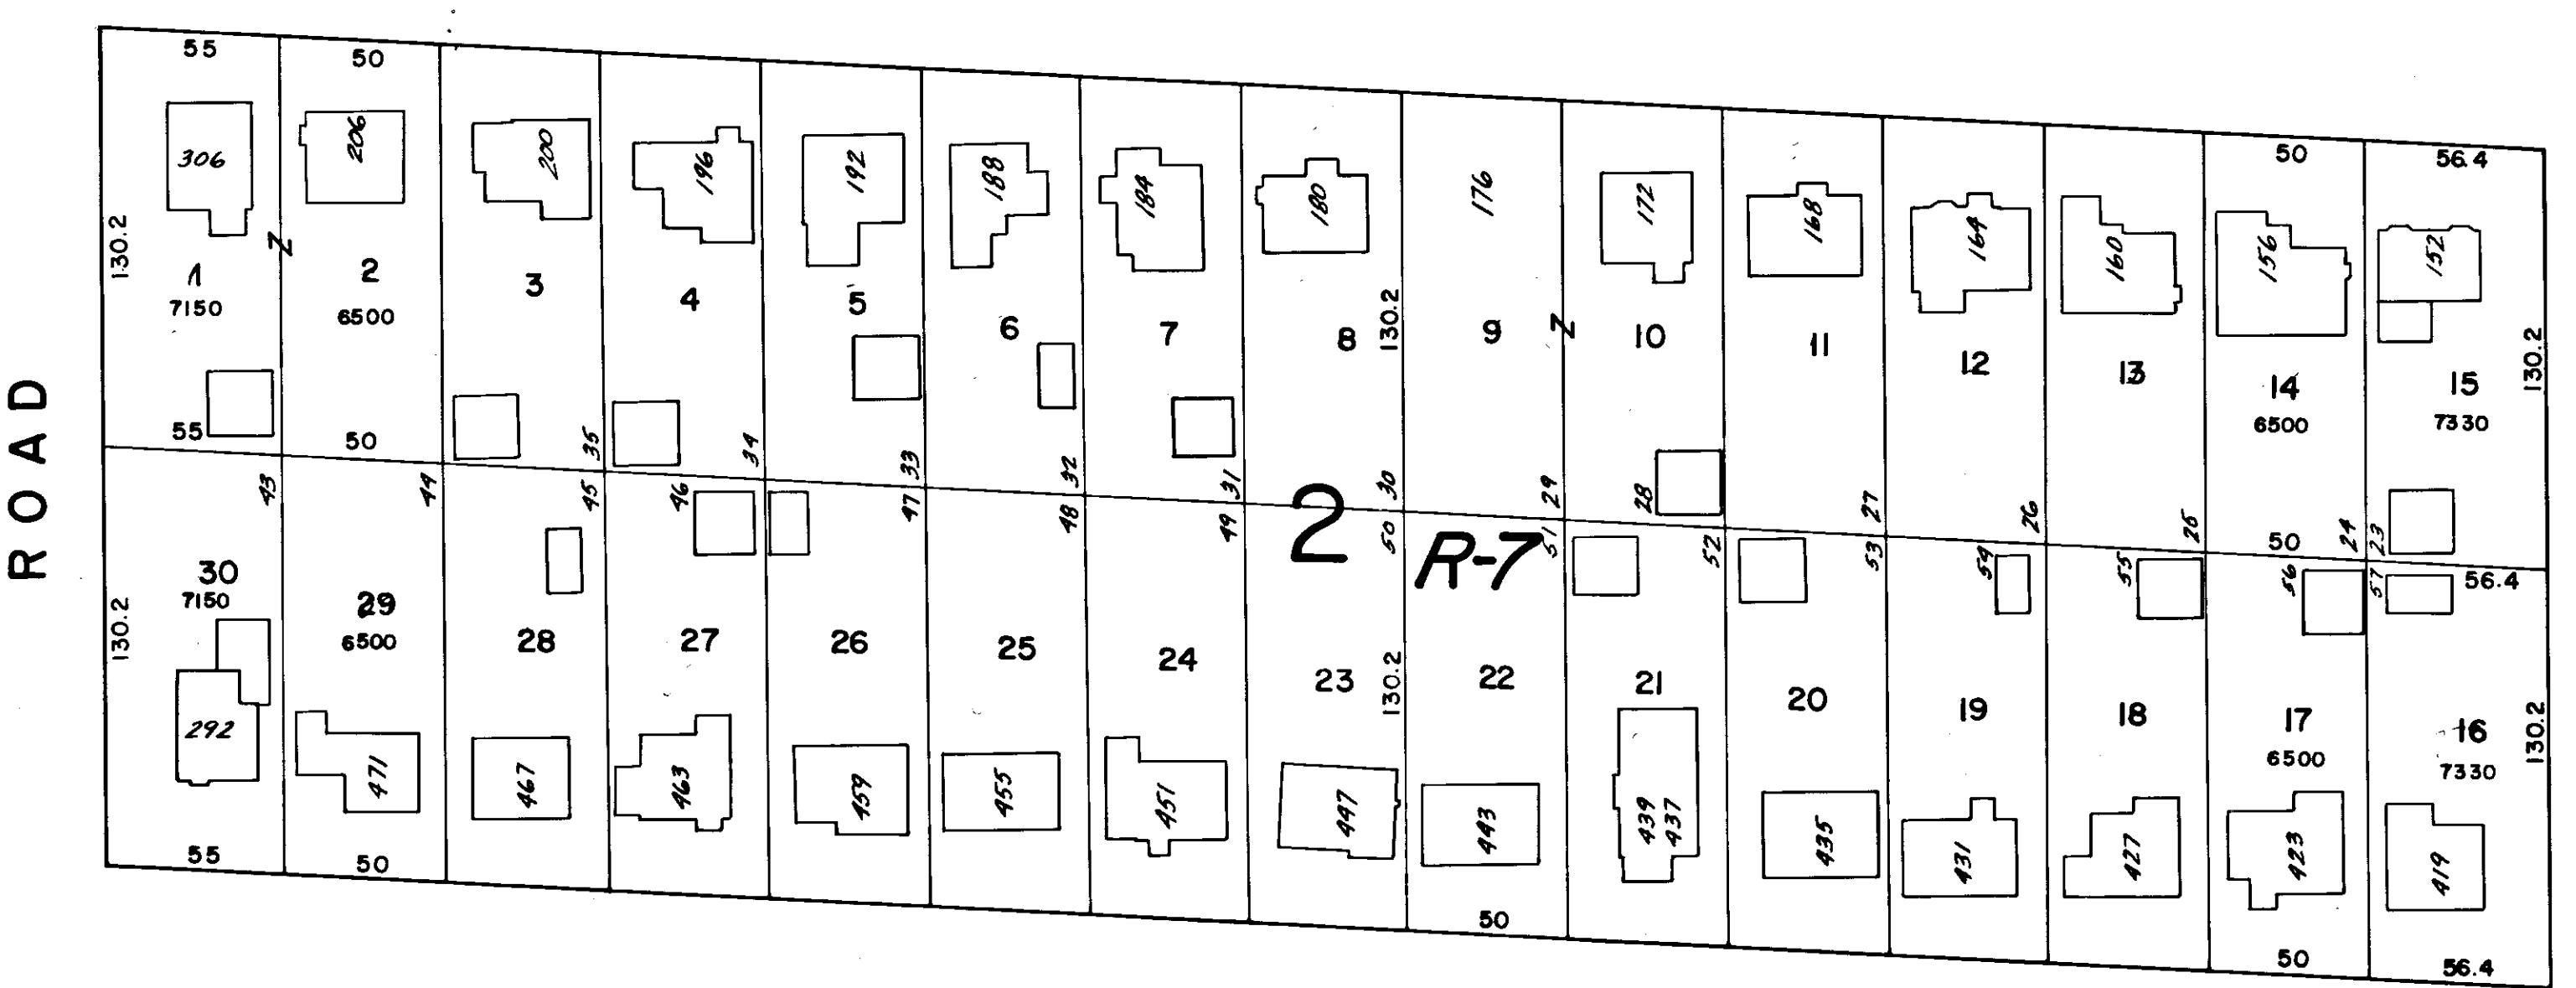


WETHERSFIELD
OF
TOWN

FOLLY BROOK
BOULEVARD


CAMPFIELD

AVENUE

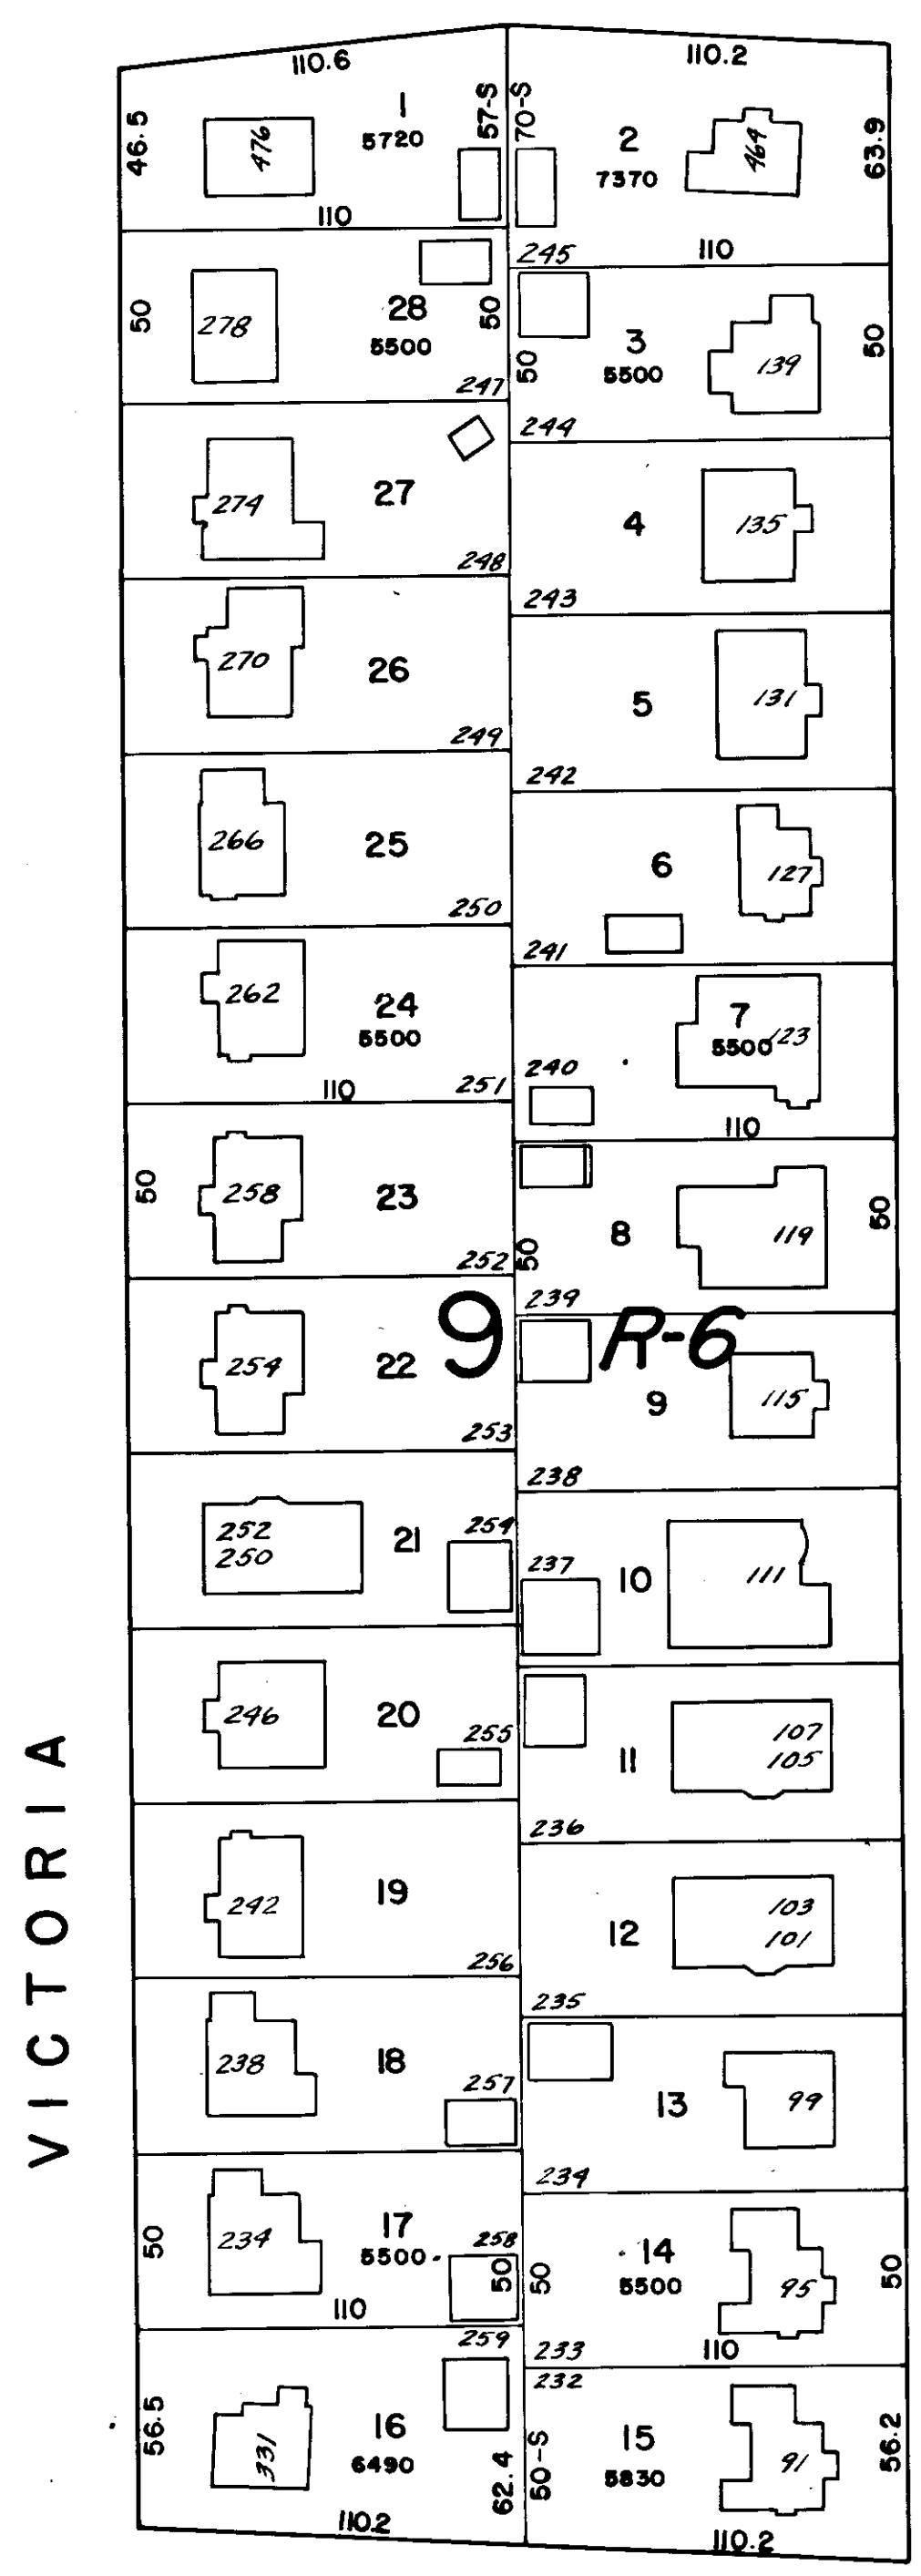


STREET

MONTWESE

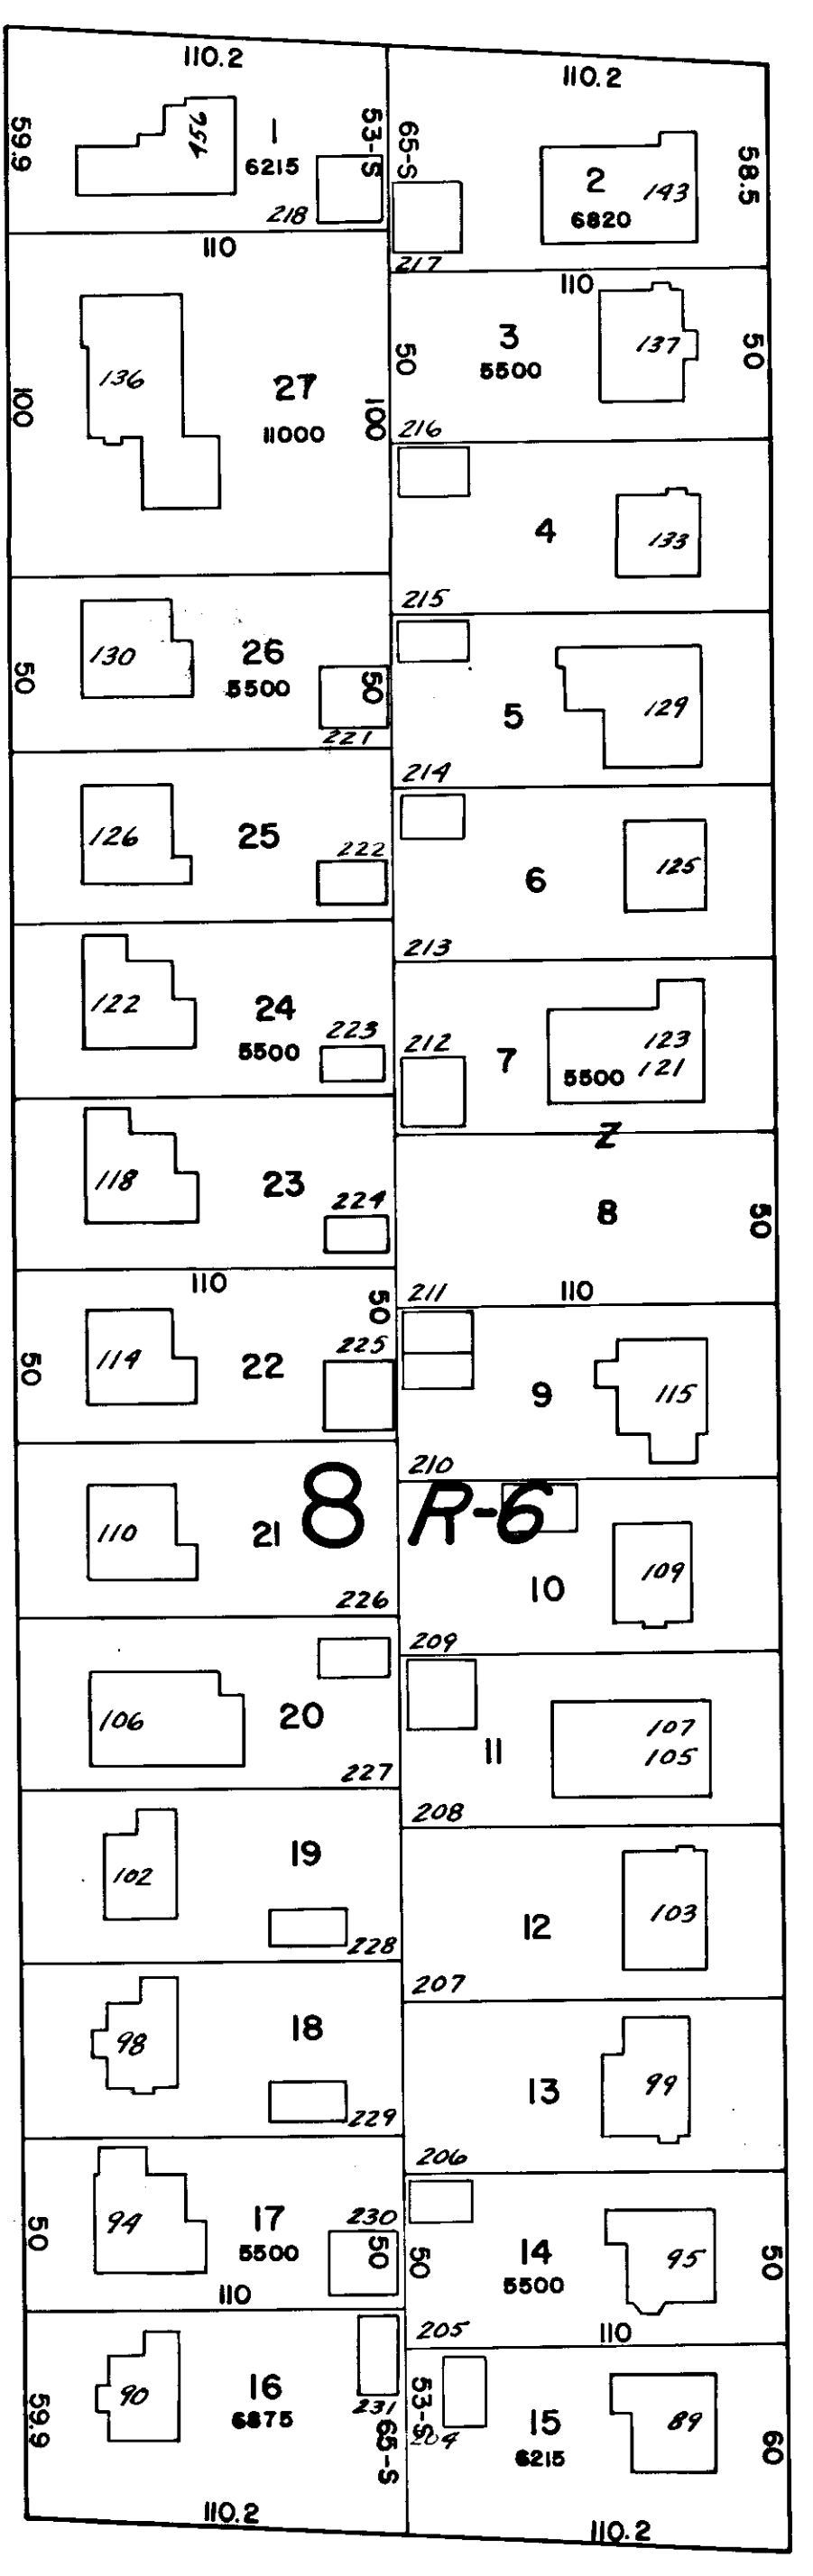


STREET

TREDEAU

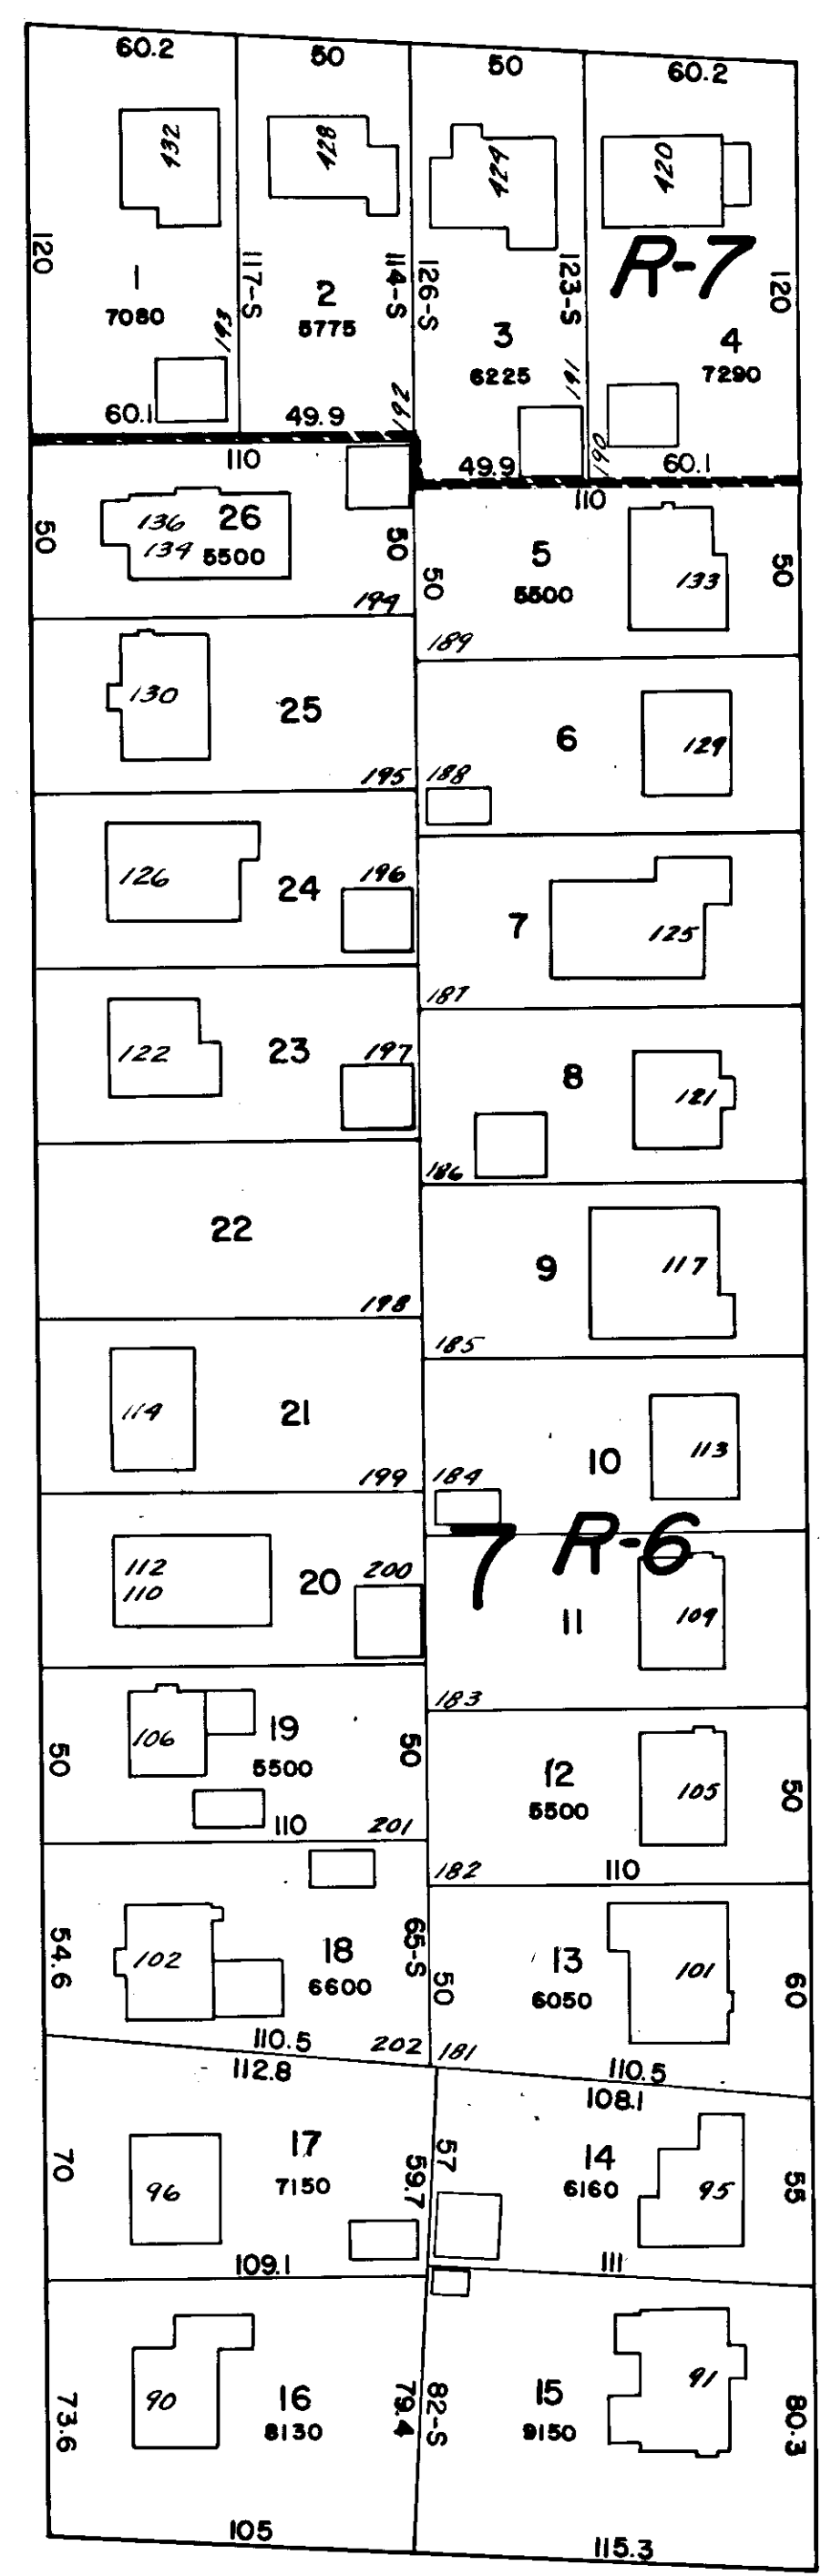


CROMWELL

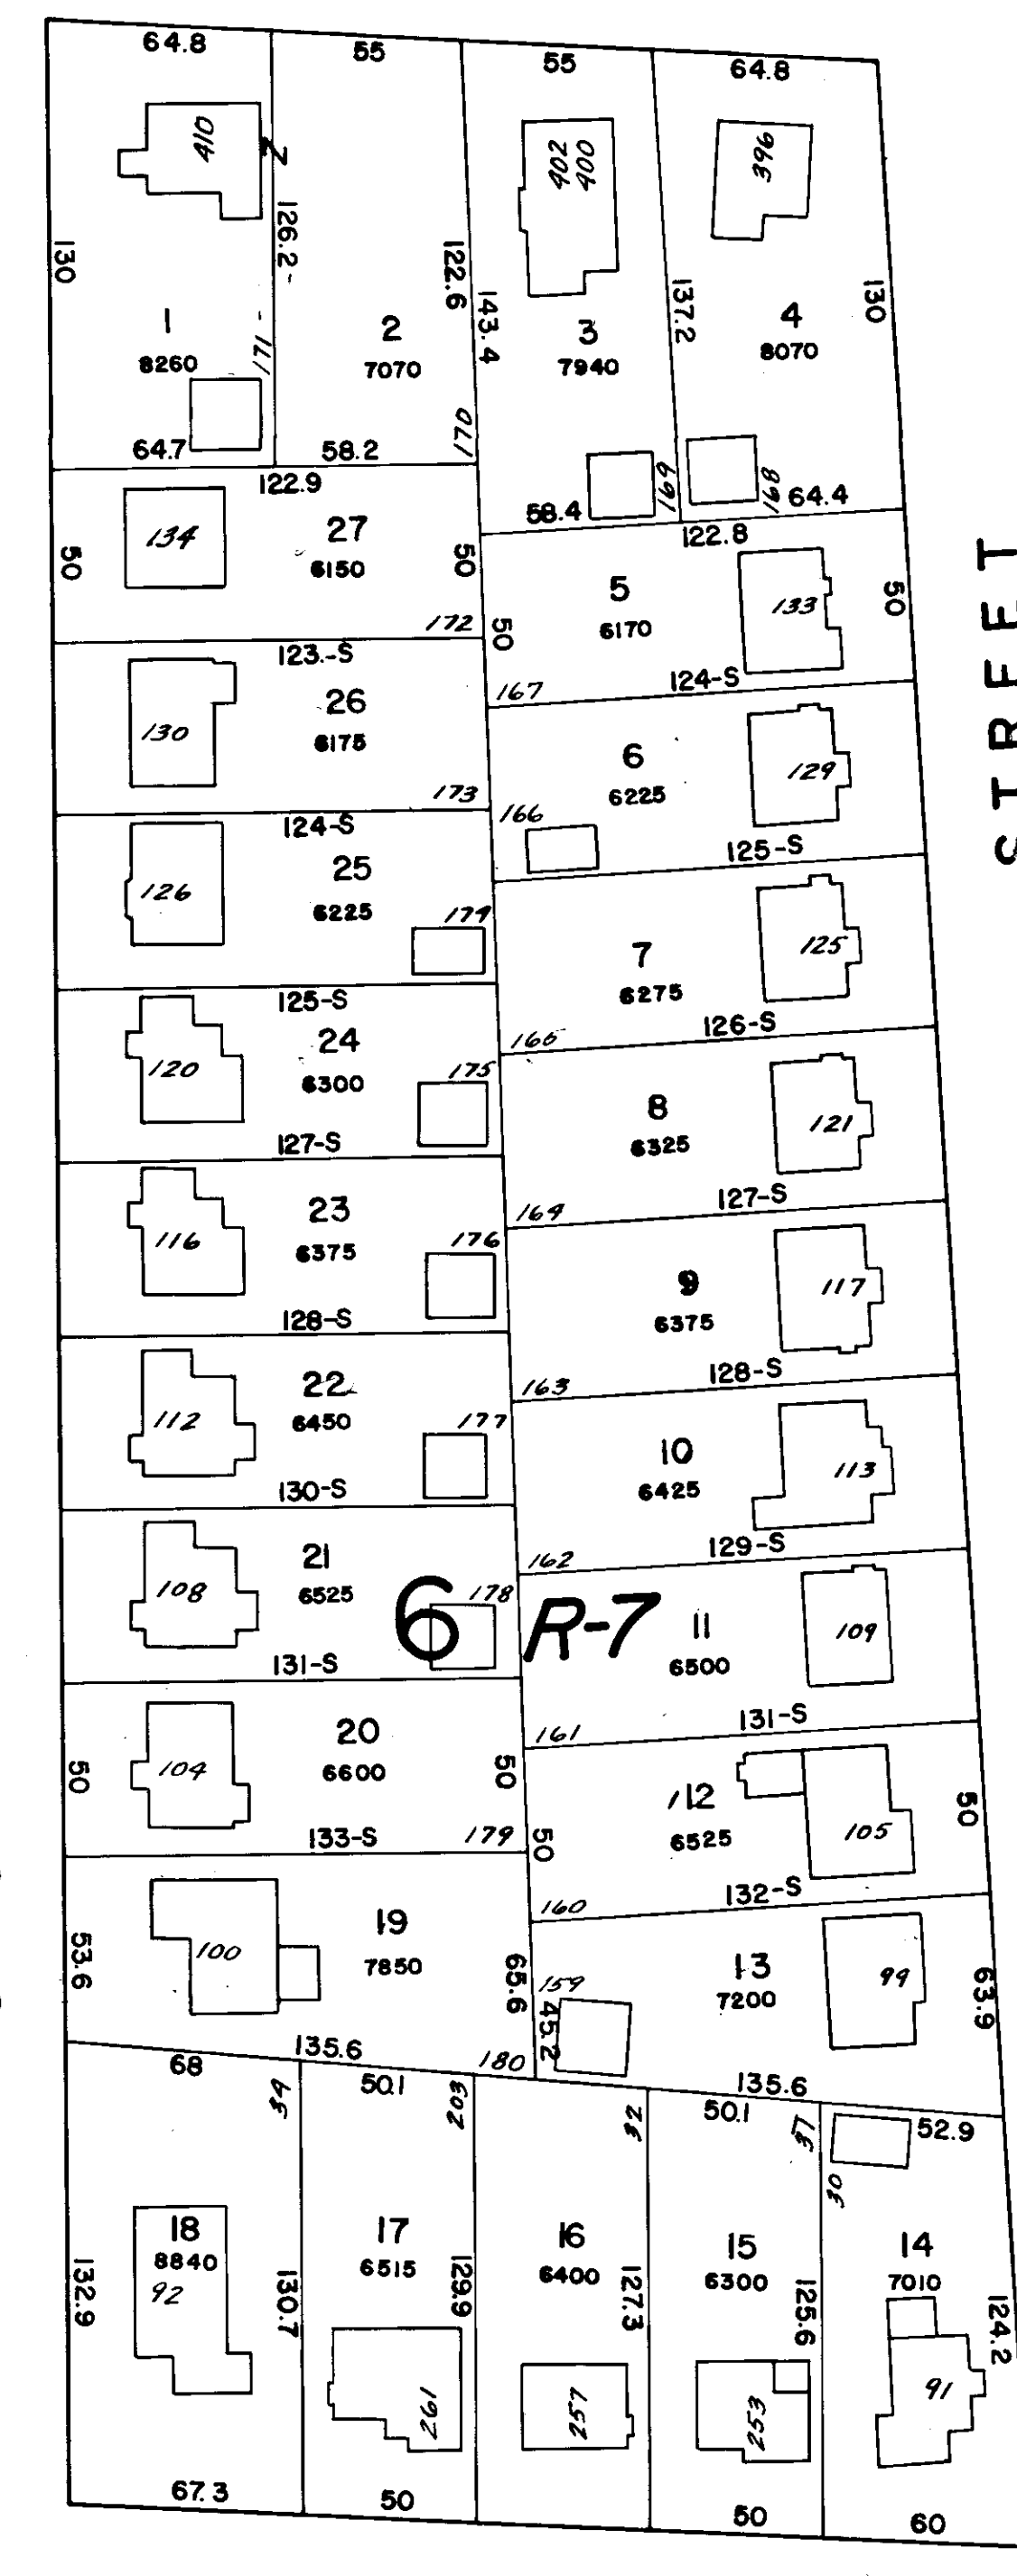


STREET

CHESTER

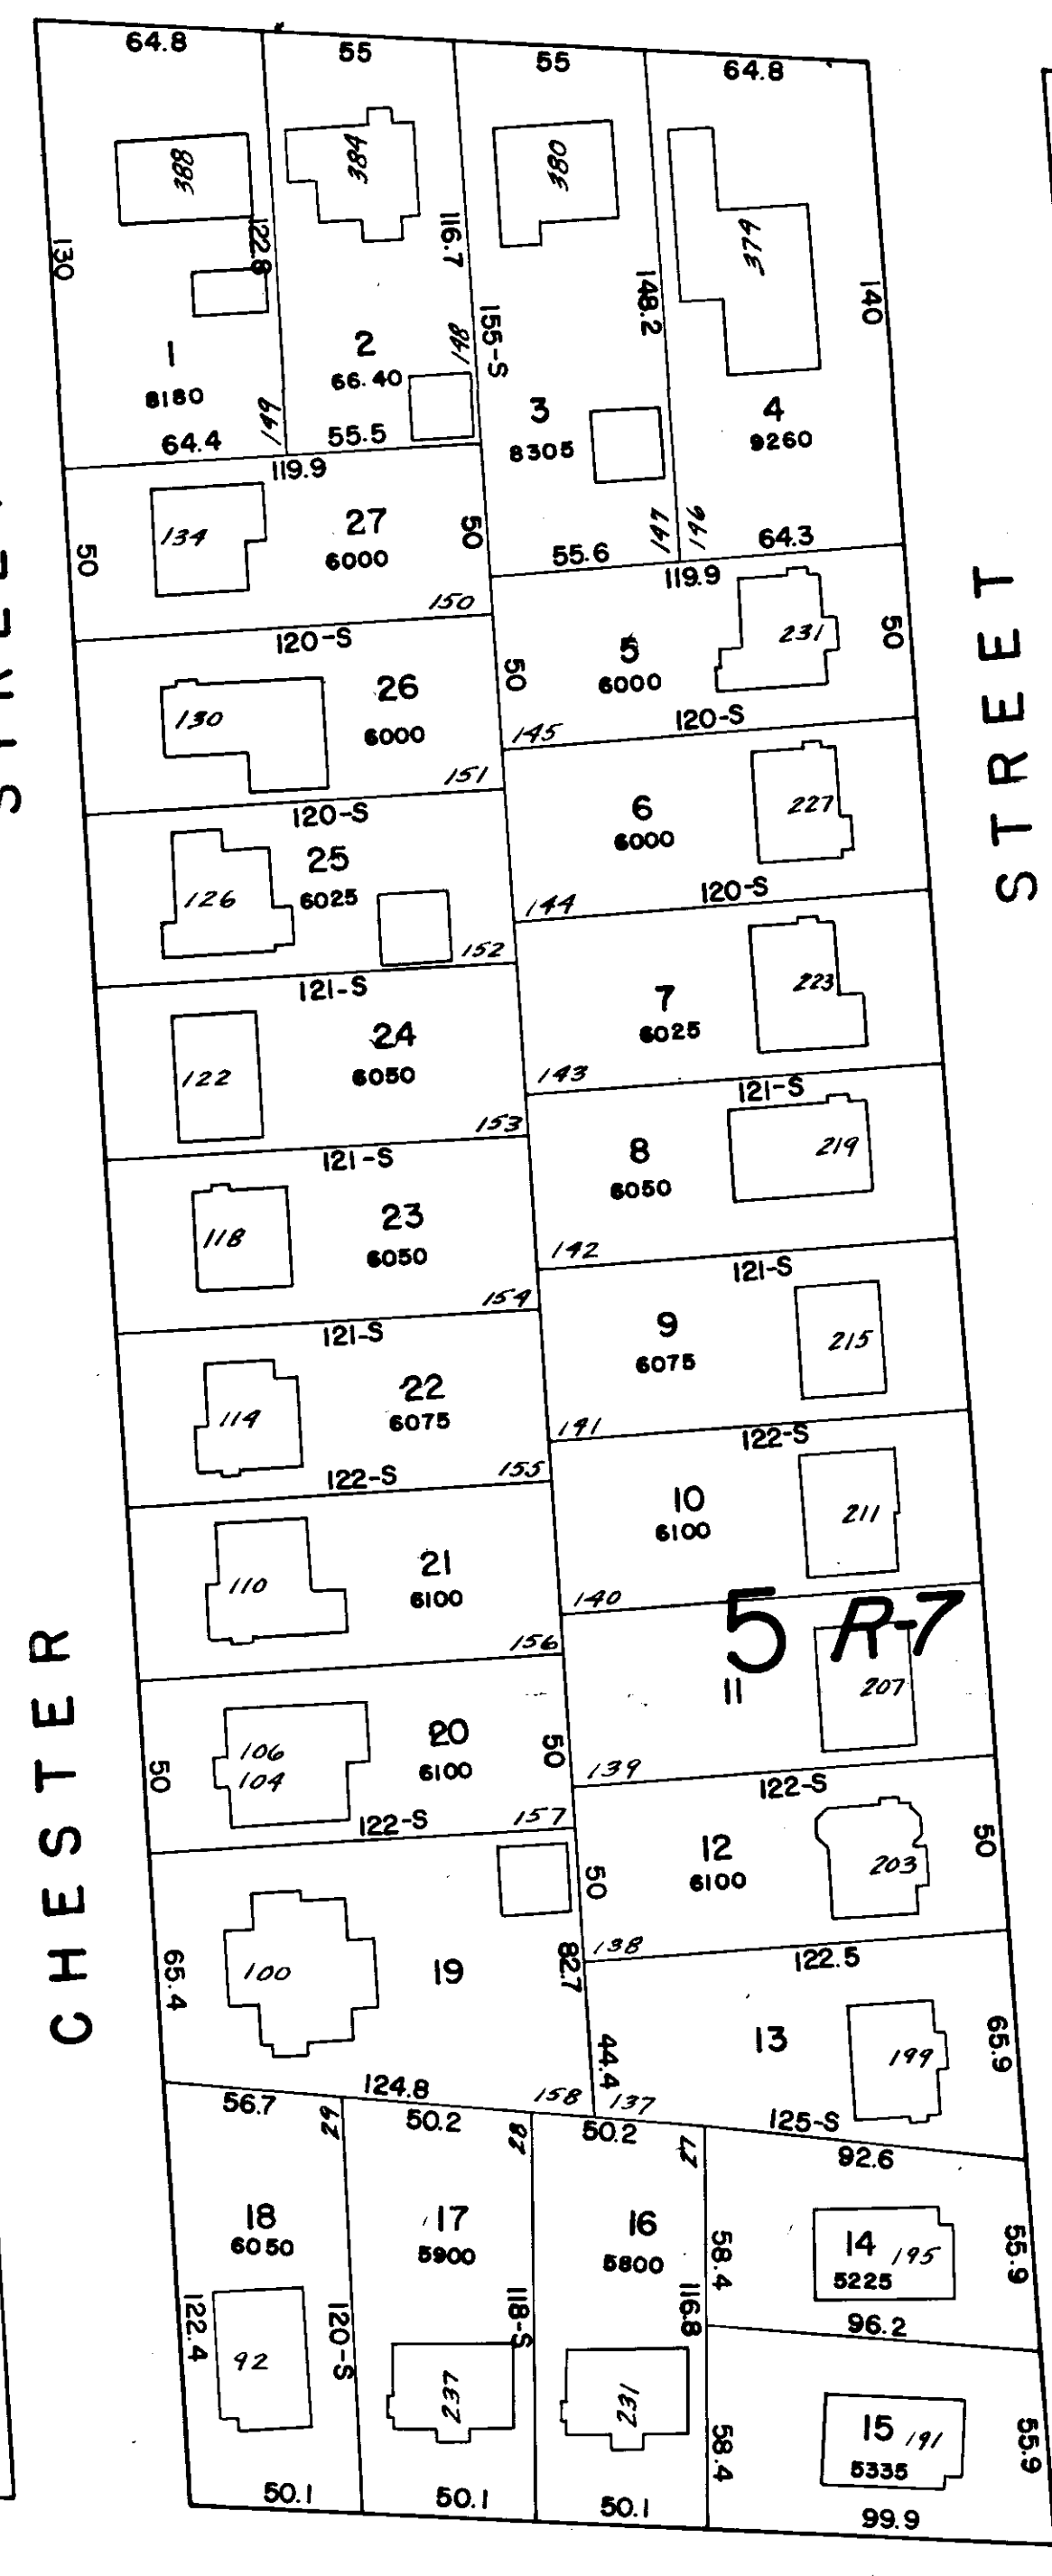

STREET

GOODRICH

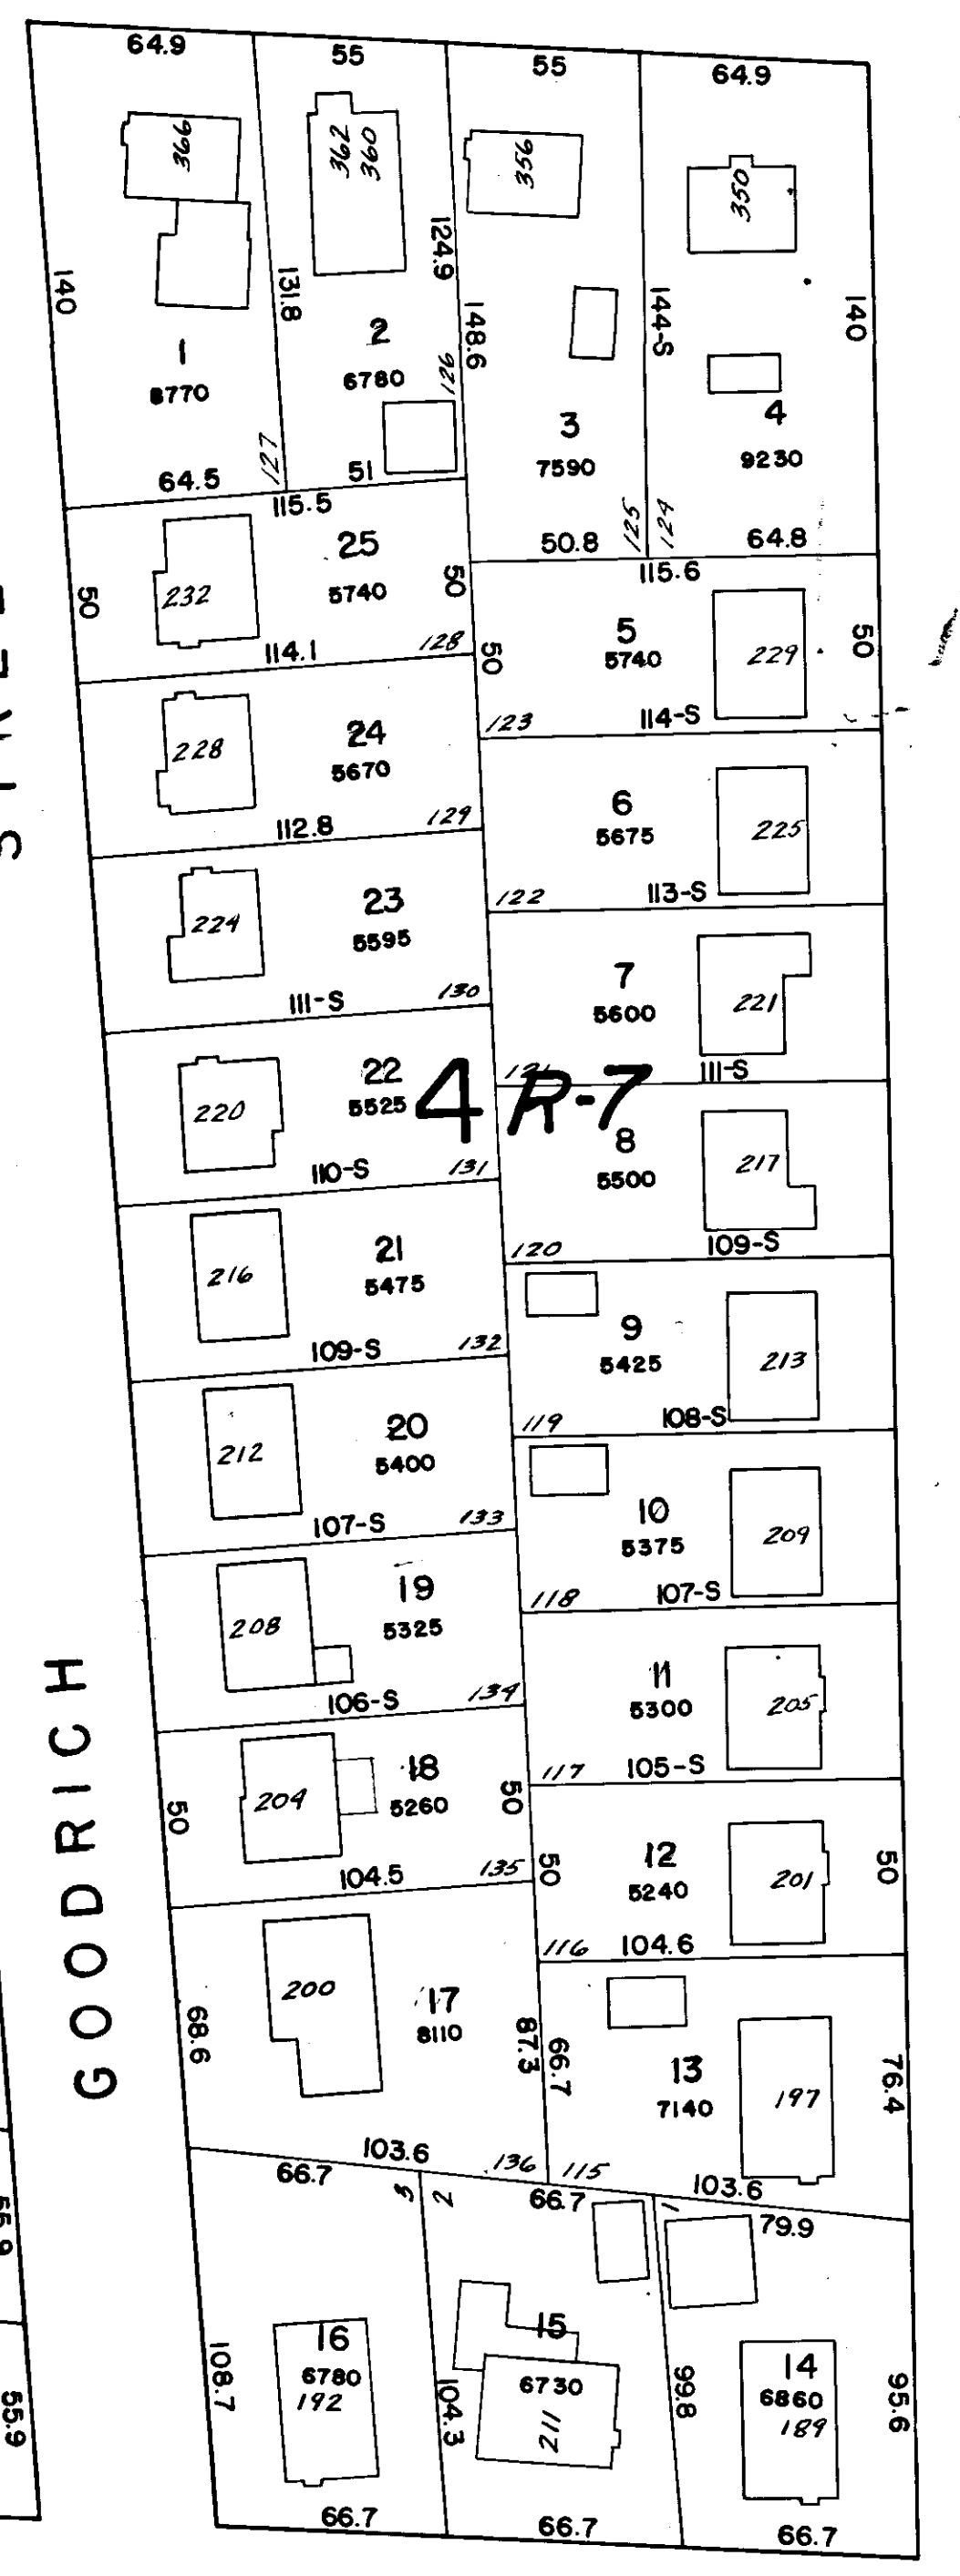

Sheet 164

HANMER

PREPARED UNDER THE DIRECTION OF THE
DEPARTMENT OF ASSESSMENT

CITY OF HARTFORD

BY
AVIS AIRMAP, INC
BROOKLINE MASS

SCALE 1" = 50'
1971

See

Sheet

117

CITY OF HARTFORD
DEPT. OF ENGINEERING

Property lines and building outlines by the City of Hartford Engineering Department
Block, lot and zone numbers by Avis Airmap
Area calculations by Avis Airmap