


STRUCTURES TO BE DEMOLISHED UNDER THIS CONTRACT

- 1) WOODEN SHED
- 2) BOILER ROOM BUILDING-ONE STORY BRICK
- 3) SMOKE STACK-BRICK
- 4) CORRUGATED METAL SHED
- 5) REAR PORTION OF MAIN BUILDING THREE STORY BRICK WITH BASEMENT- PREVIOUSLY CUT FROM REMAINDER OF BUILDING

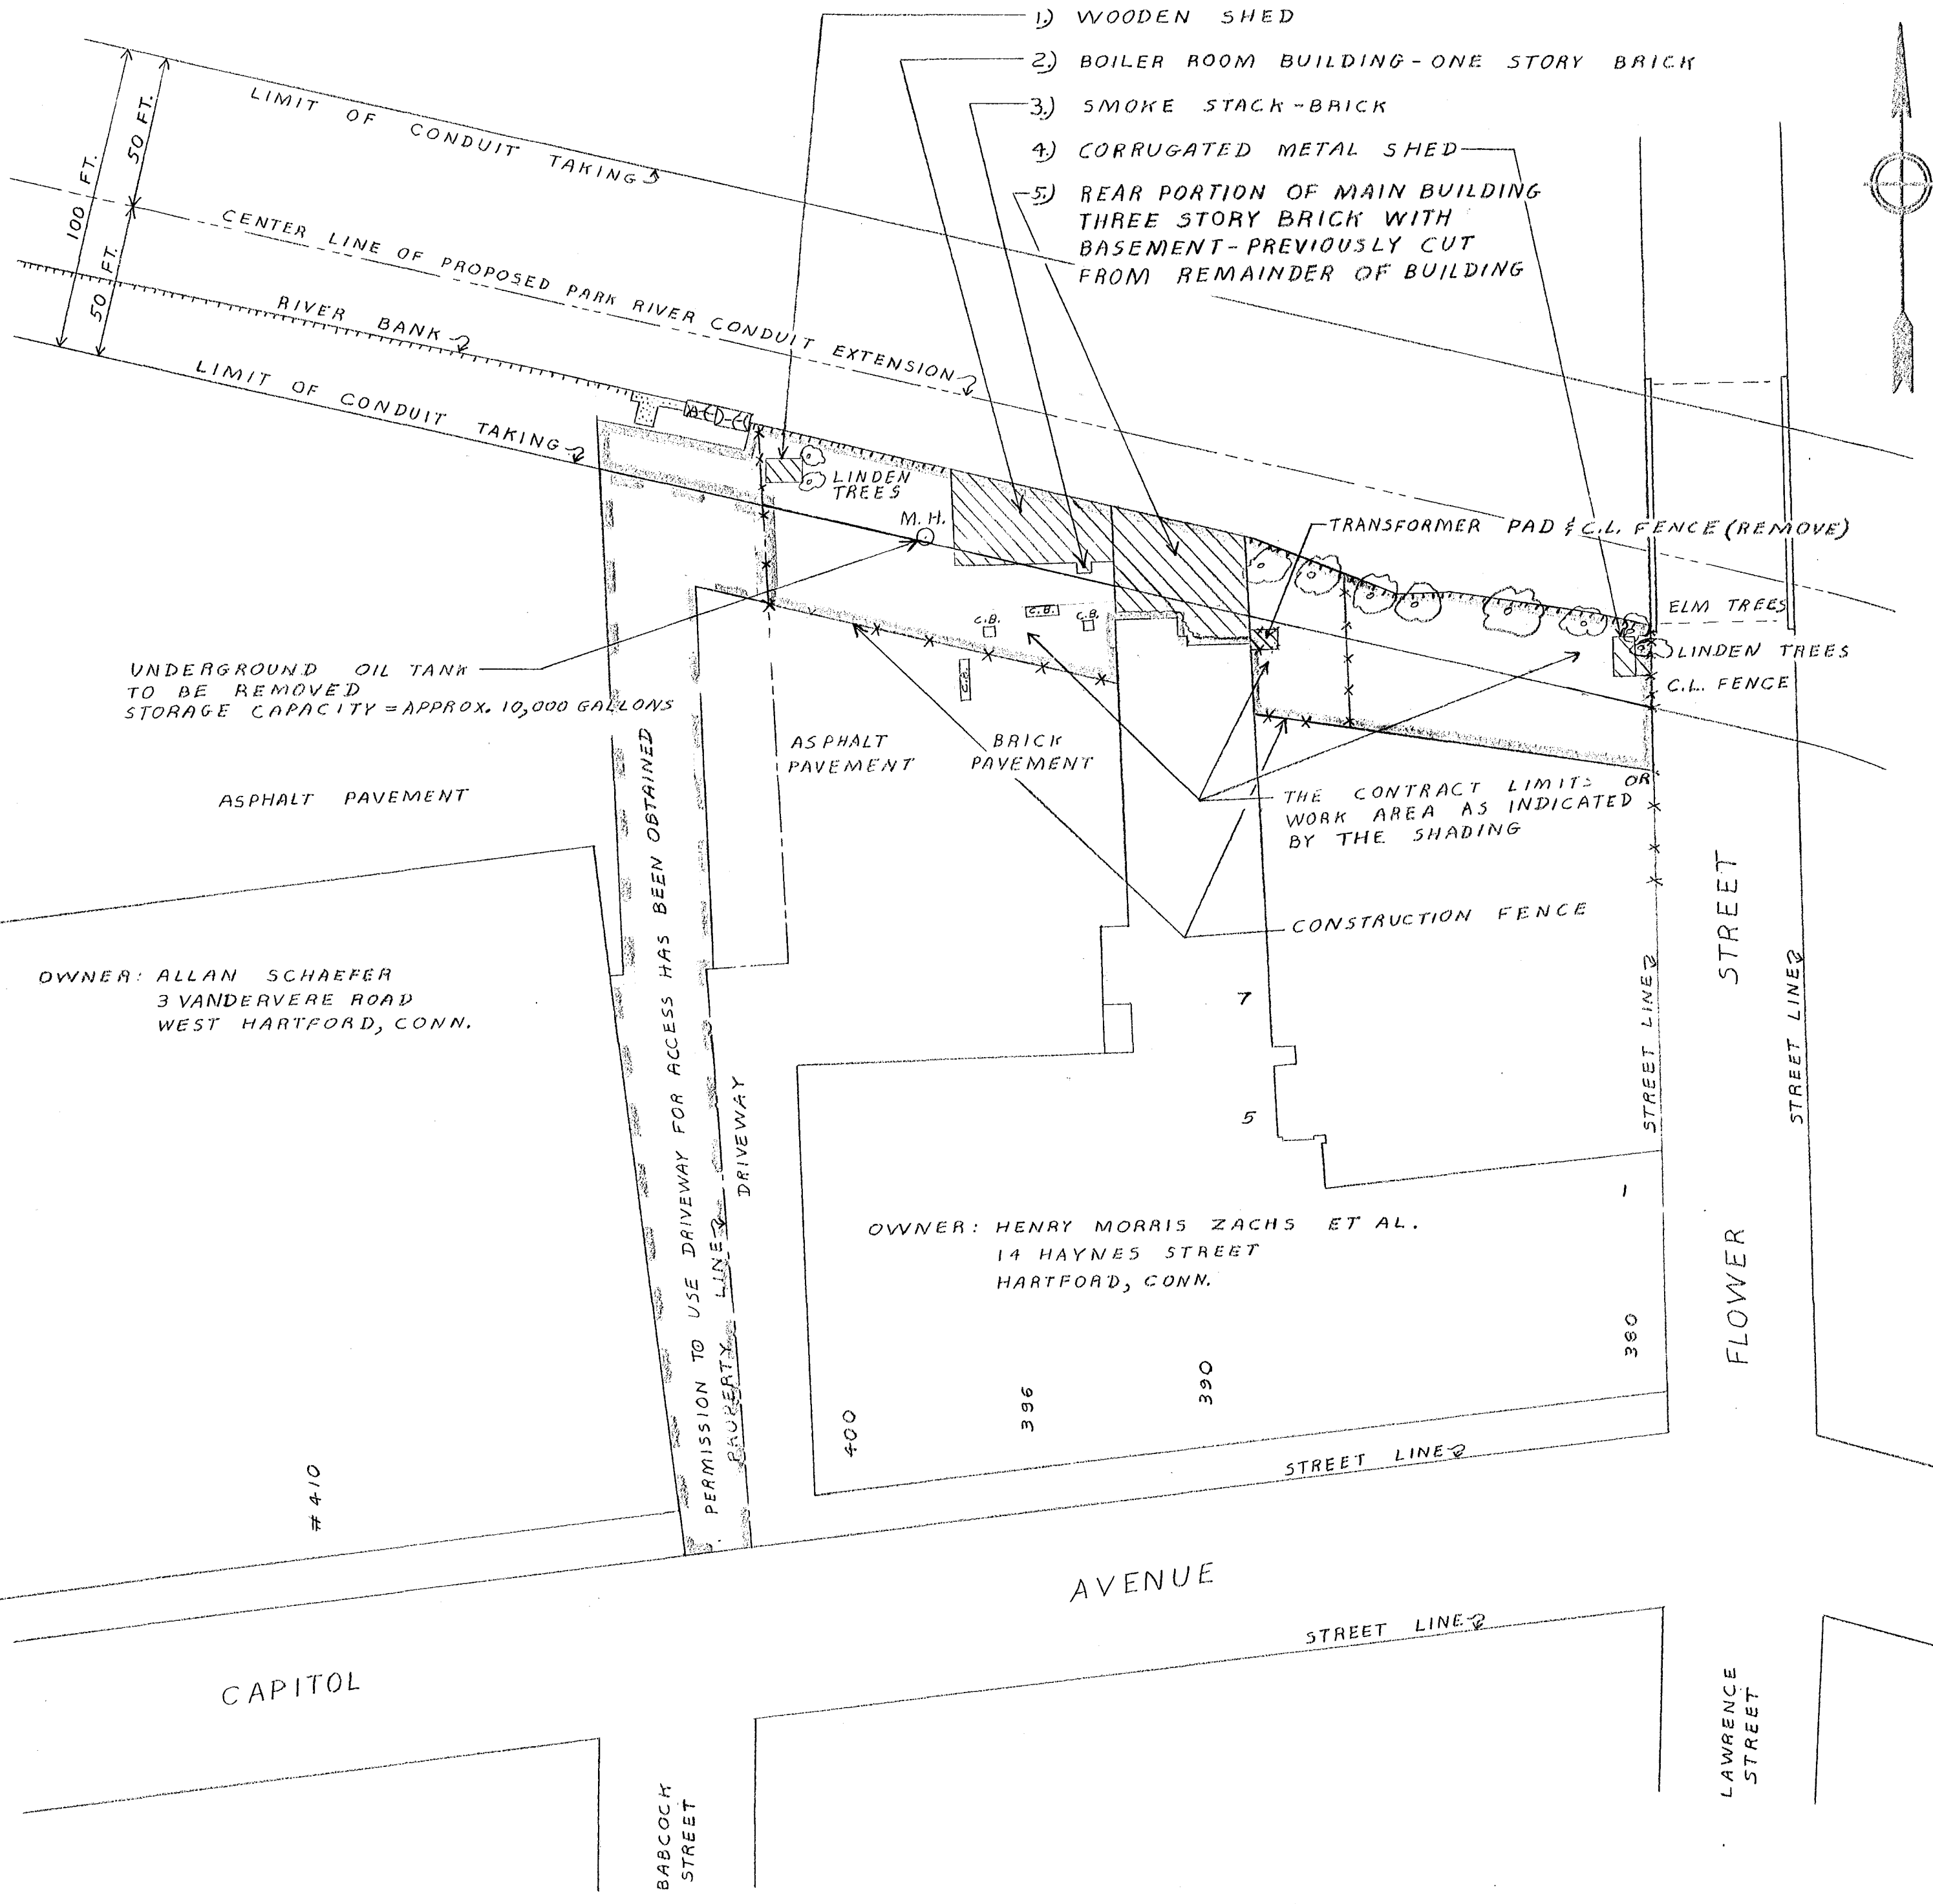

CONTRACT NO. E76-21 SHEET NO. 1 OF 2

CITY OF HARTFORD, CONNECTICUT
DEPARTMENT OF PUBLIC WORKS
BUREAU OF ENGINEERING SERVICES

PLAN SHOWING
STRUCTURES TO BE DEMOLISHED
IN THE REAR OF
380-400 CAPITOL AVENUE/1-7 FLOWER STREET

SUBMITTED <i>[Signature]</i> DIVISION ENGINEER	RECOMMENDED <i>[Signature]</i> CHIEF OF ENG. SERV.	APPROVED <i>[Signature]</i> ASS. DIR. & CHIEF ENG.
DRAWN S.G.S.	SCALE 1" = 40'	DAYBOOK NO. 010 537
CHECKED	DATE JANUARY 1976	