

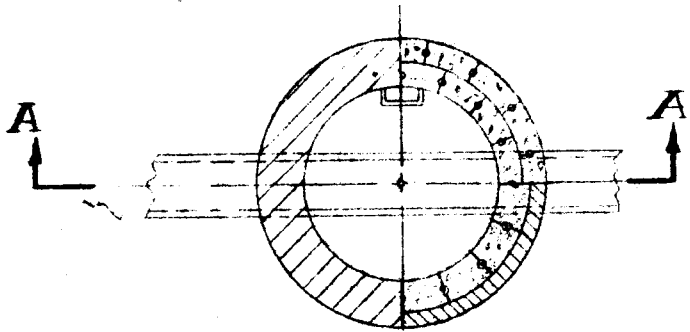


TYPE I MANHOLE

①

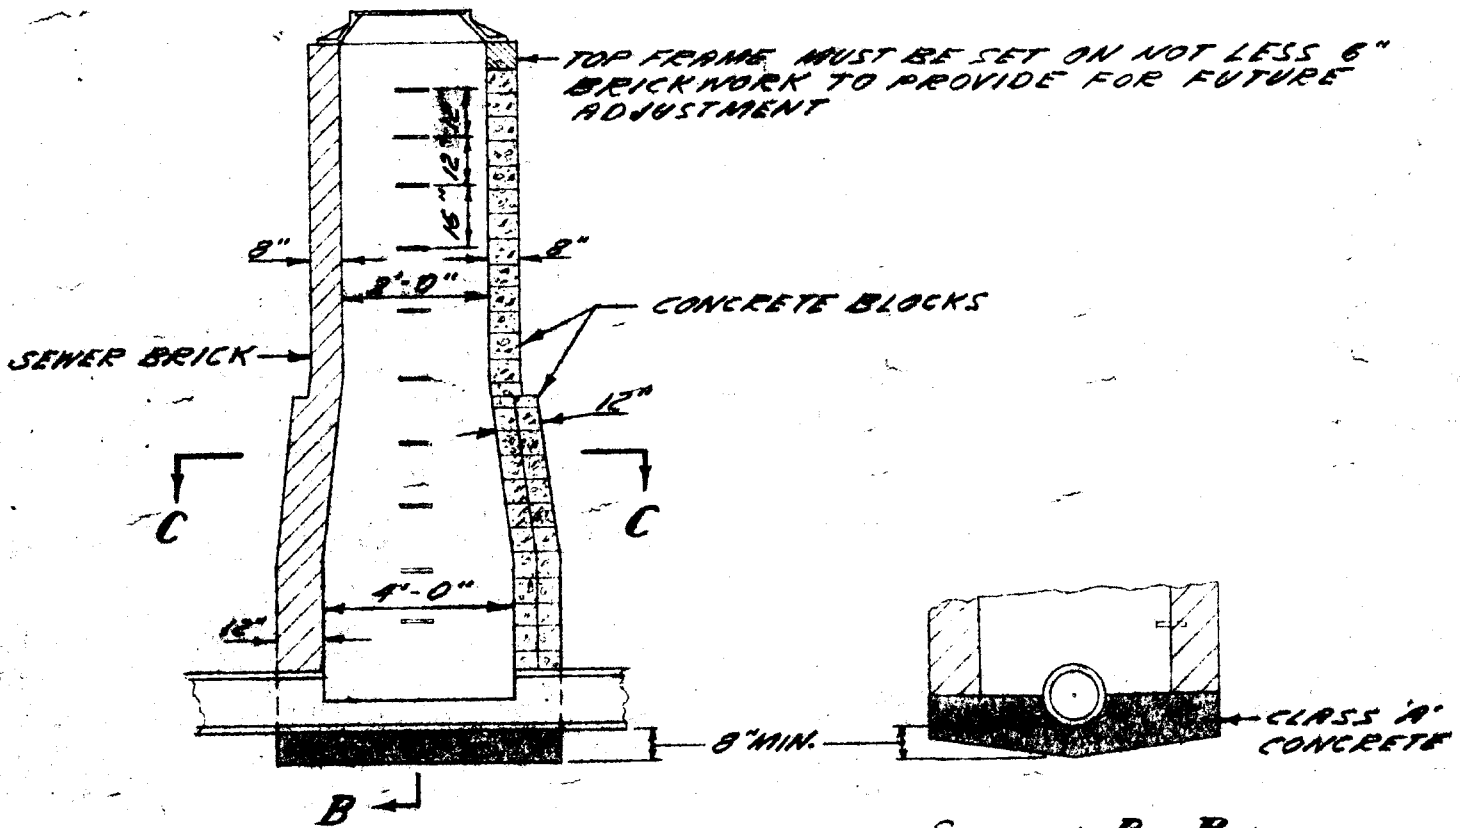


SECTION C-C

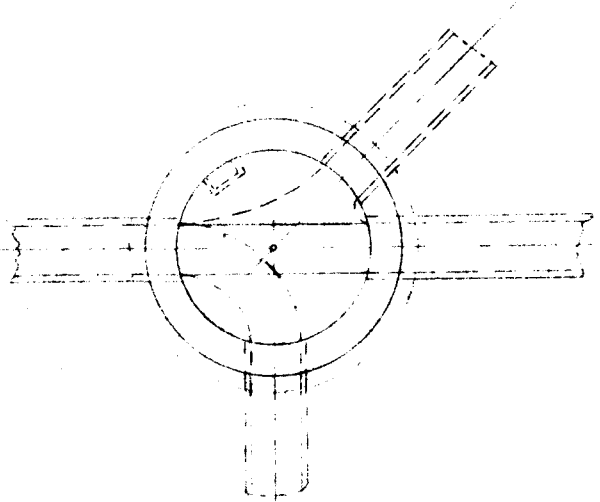

SECTION A-A

SECTION B-B

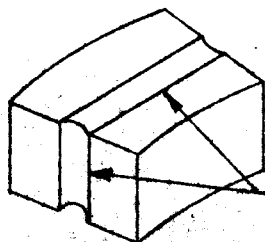

CONC BLOCK TO CONFORM TO
A.S.T.M. SPEC. NO. 139-39

1 1/2" HALF ROUND KEYWAY ON
TOP AND ENDS OF BLOCK

CONCRETE BLOCK DETAIL
NOT TO SCALE