



TYPE III MANHOLE

3

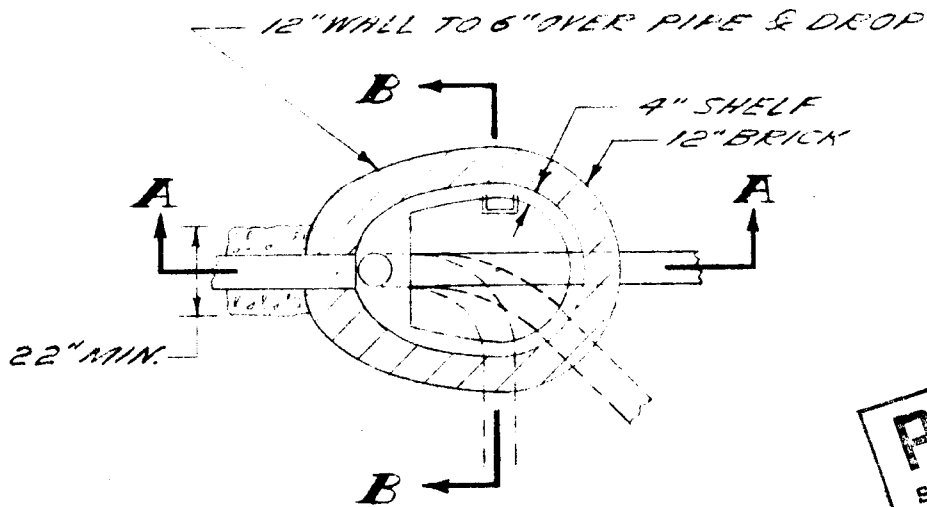

PRELIMINARY
SUBJECT TO CORRECTION AND ADDITION

SECTION C-C

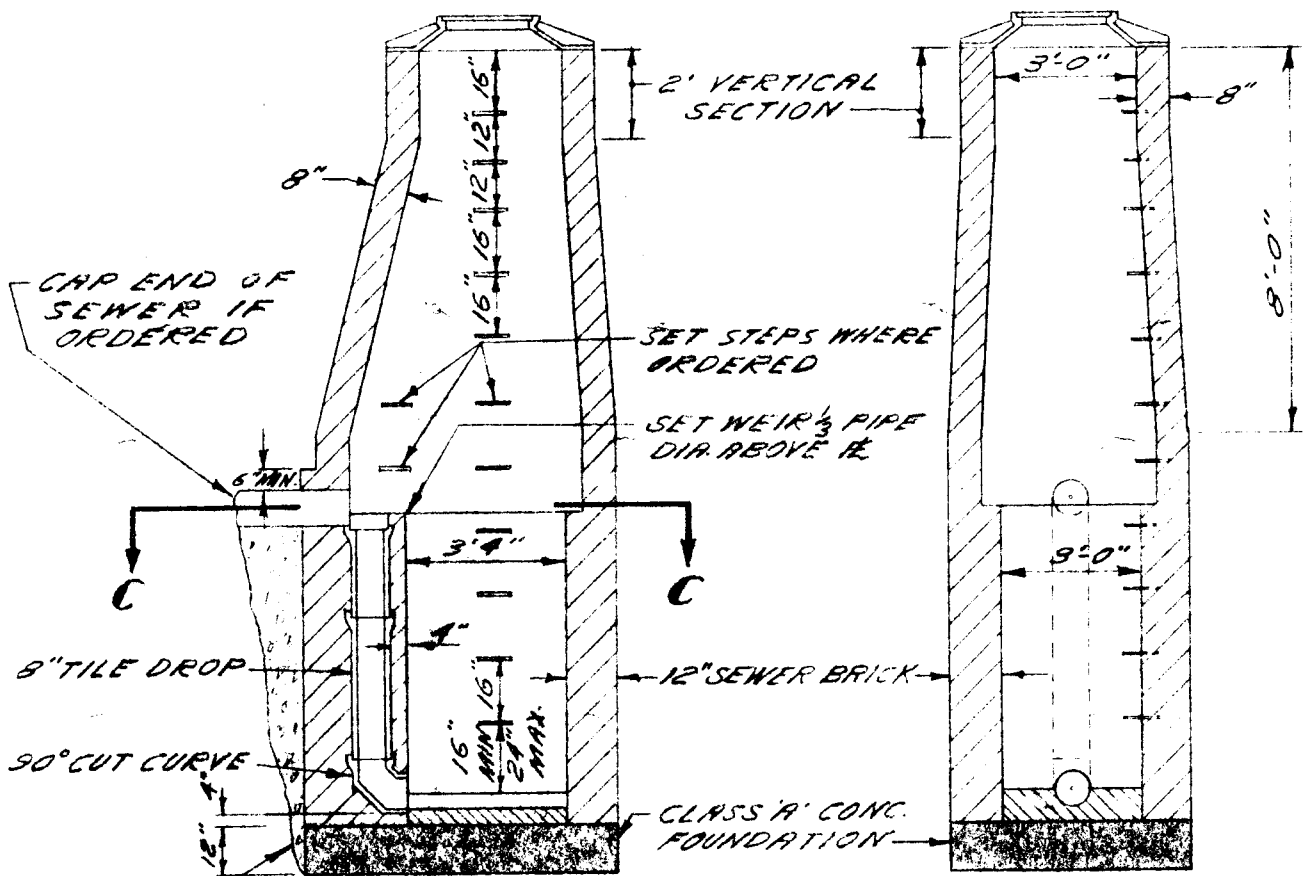

SECTION A-A

SECTION B-B

FILL EXCAVATED SPACE OUTSIDE BRICKWORK UNDER SEWER WITH CONC. FOR A WIDTH OF 6" EACH SIDE OF PIPE. MIN. WIDTH 22". BRICK MAY BE USED.