



TYPICAL CONNECTION BRANCHES

5


EXCAVATE BY HAND INTO EDGE OF TRENCH & INSTALL WYE BRANCH & CAPPED 6" TILE 30° CURVE (SHORT RADIUS OR LONG RADIUS) BOTH BEDDED & HAUNCHED WITH 1 TO 2 CU. FT. OF 1 1/2" CRUSHED STONE TAMPED IN PLACE UNDER & AROUND THE WYE & CURVE.

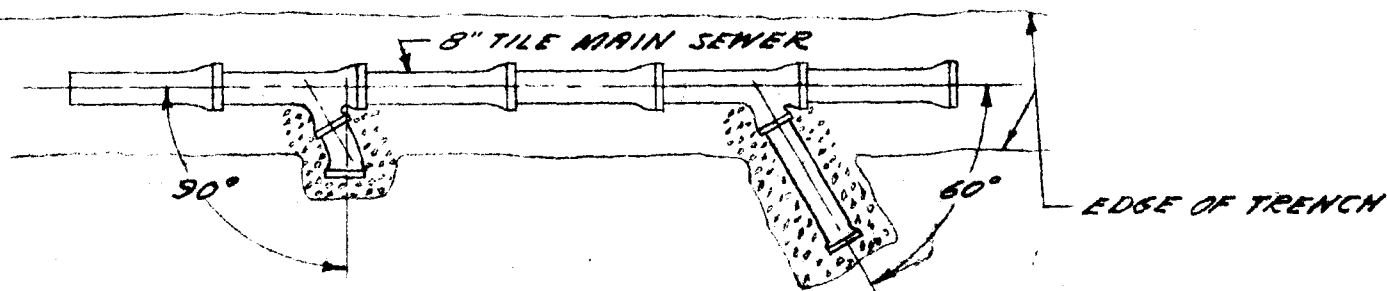

TYPICAL WYE BRANCH FOR TILE SEWER

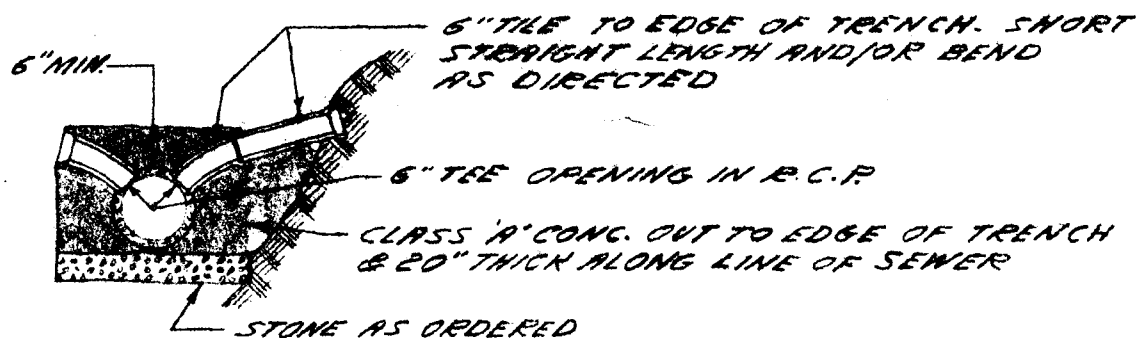

TYPICAL 6" BRANCH FOR R.C.P. SEWER

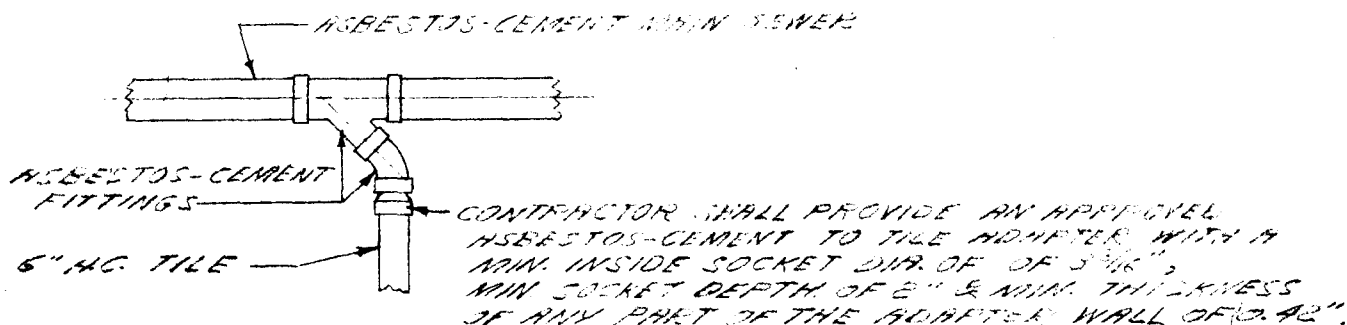

TYPICAL WYE BRANCH FOR ASBESTOS-CEMENT PIPE SEWER