


Handwritten notes on the left margin.

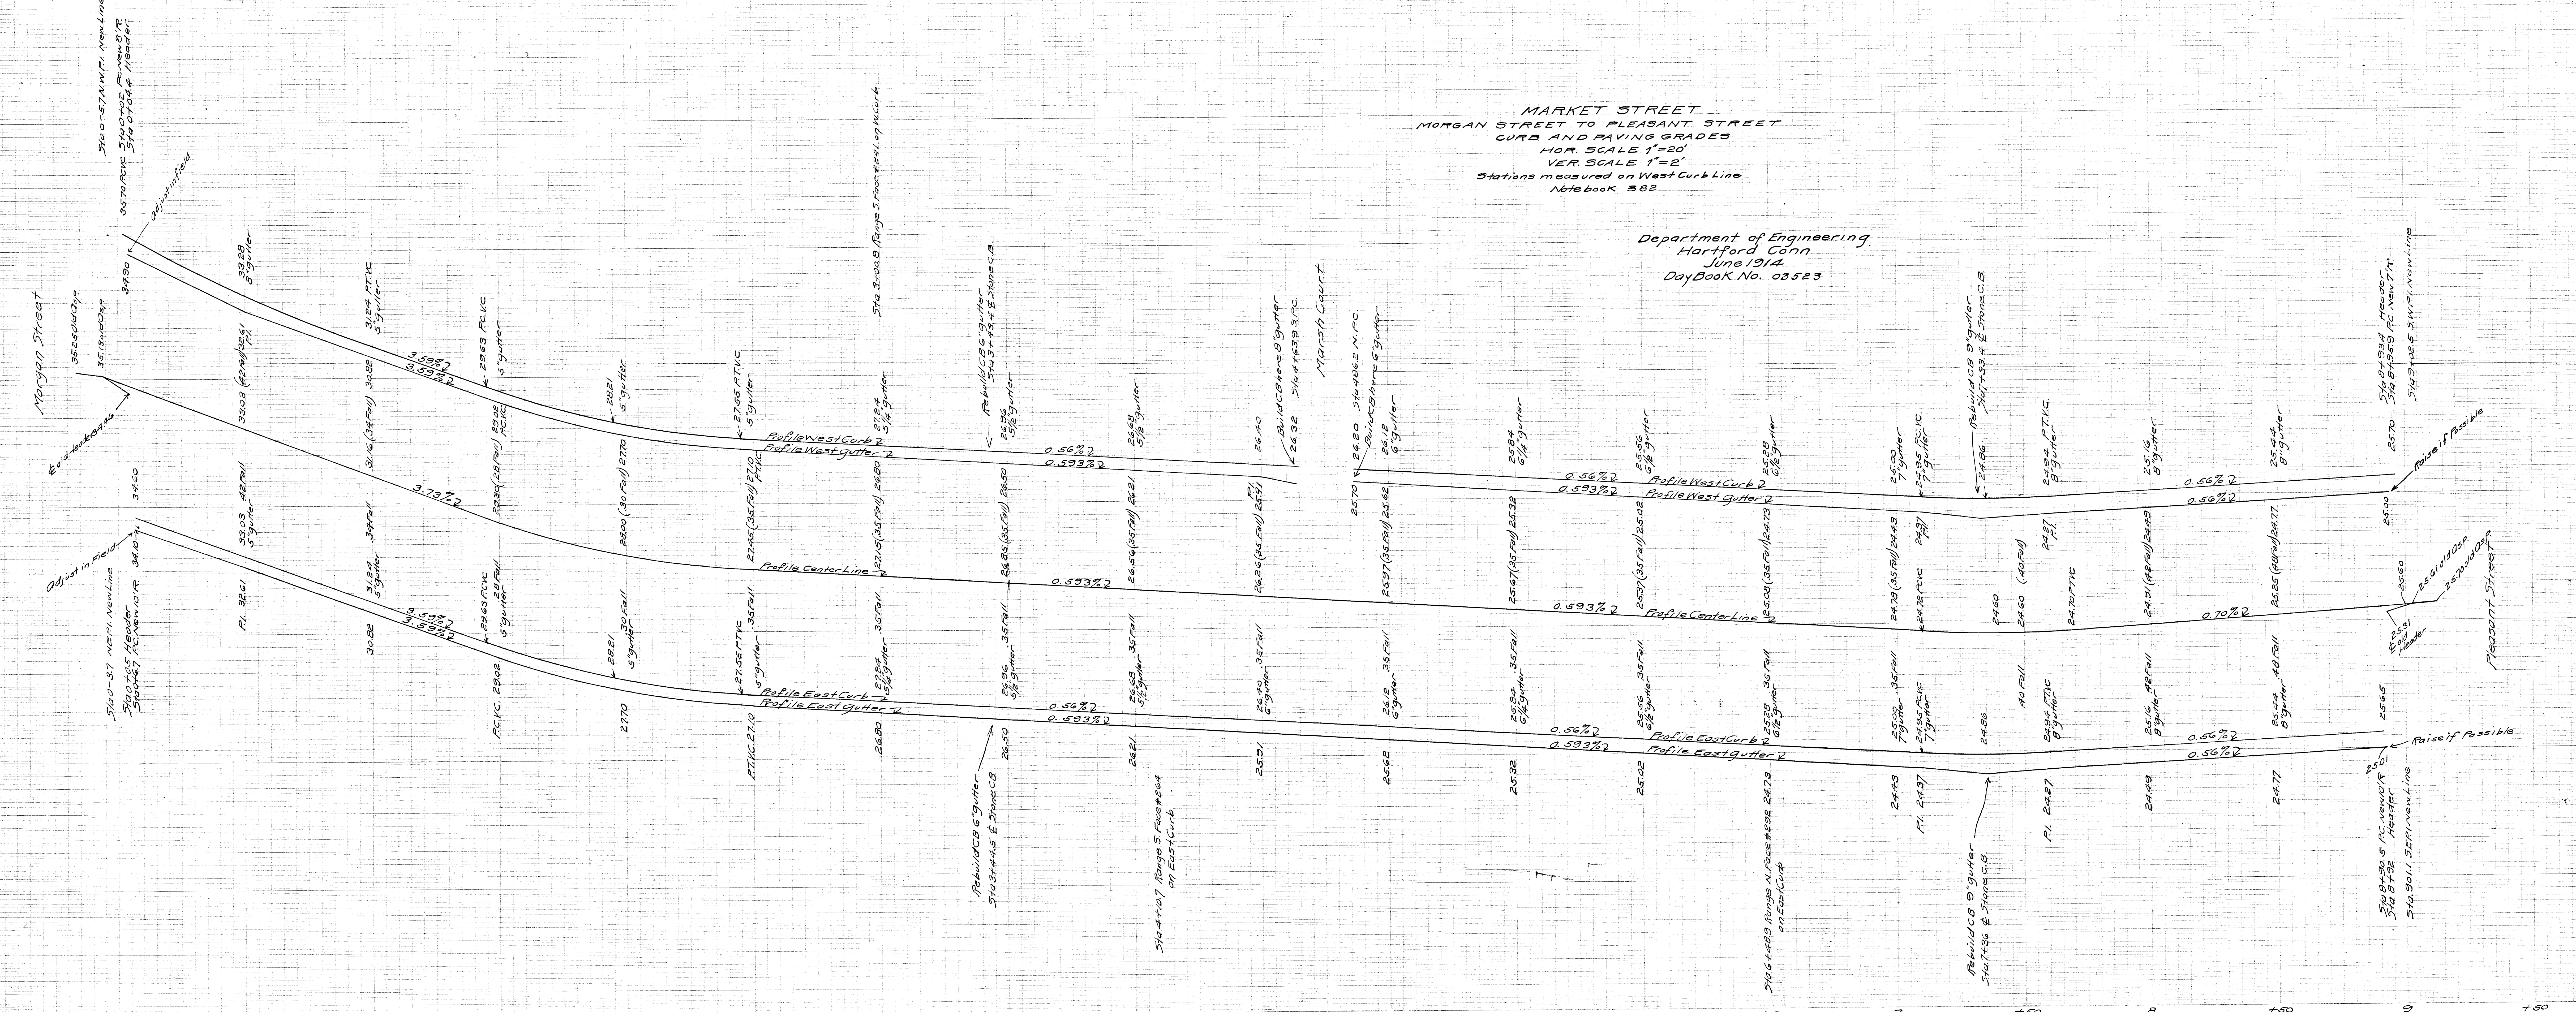

MARKET STREET
MORGAN STREET TO PLEASANT STREET
CURB AND PAVING GRADES
HOR. SCALE 1"=20'
VER. SCALE 1"=2'
Stations measured on West Curb Line
Notebook 382

Department of Engineering
Hartford Conn.
June 1914
Day Book No. 03523

Handwritten notes on the right margin.