
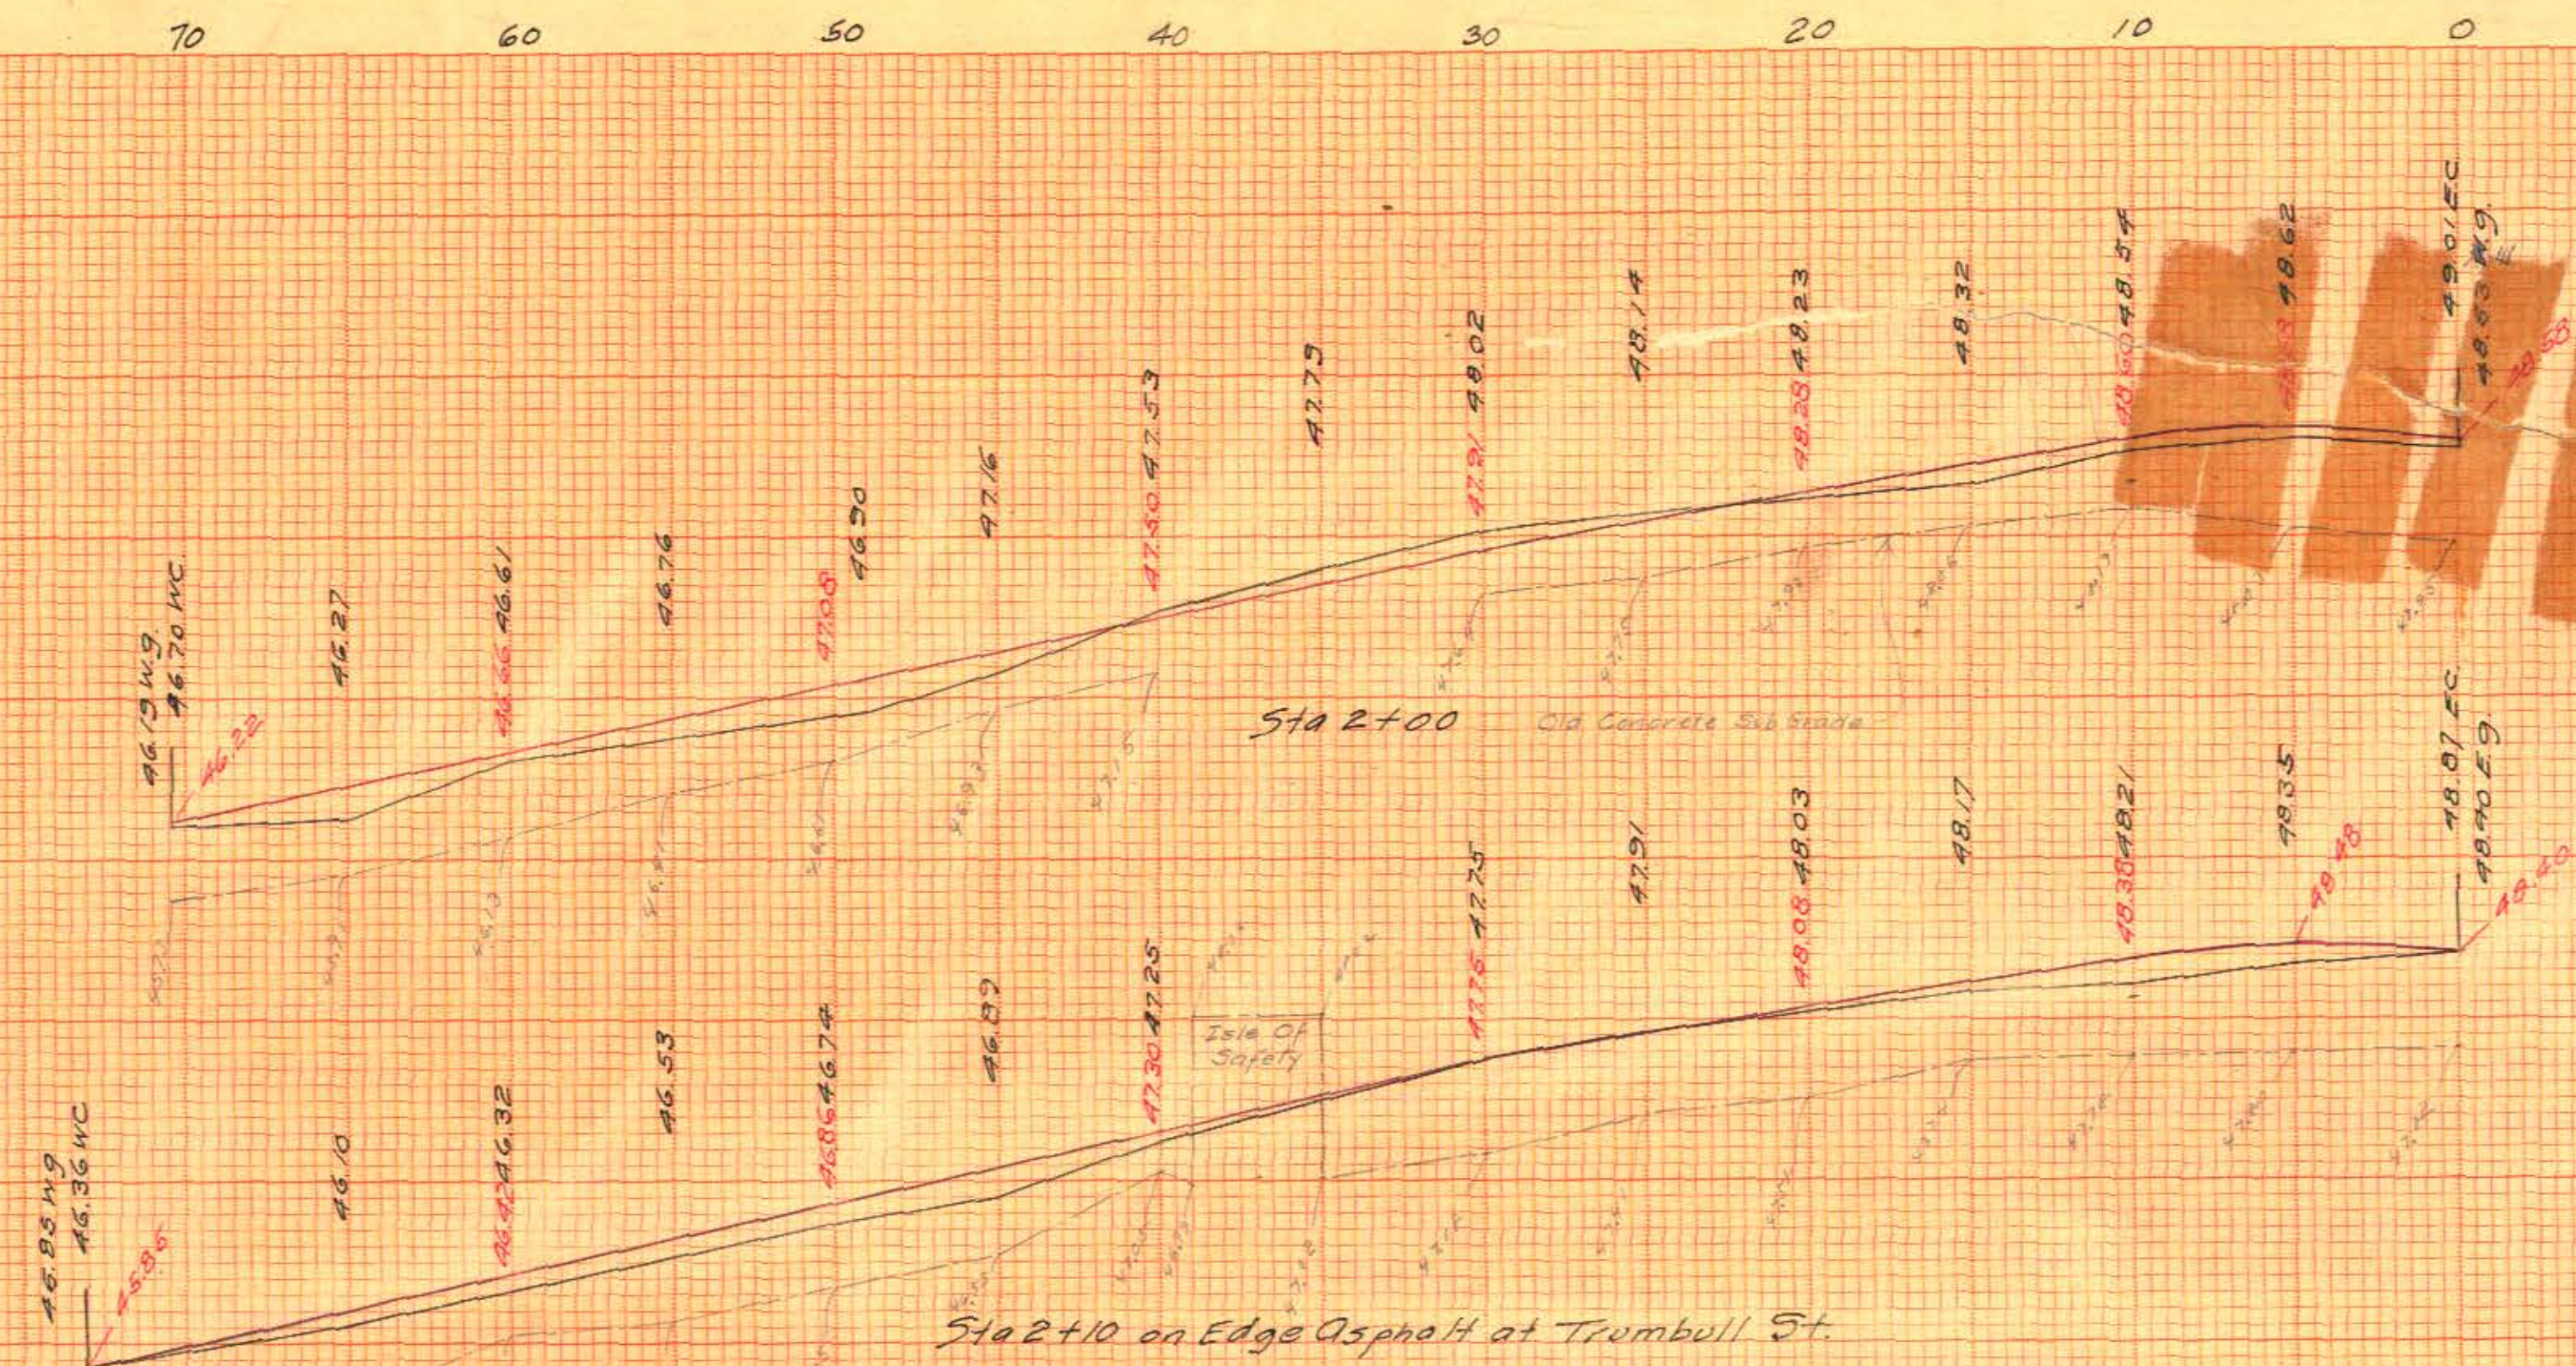


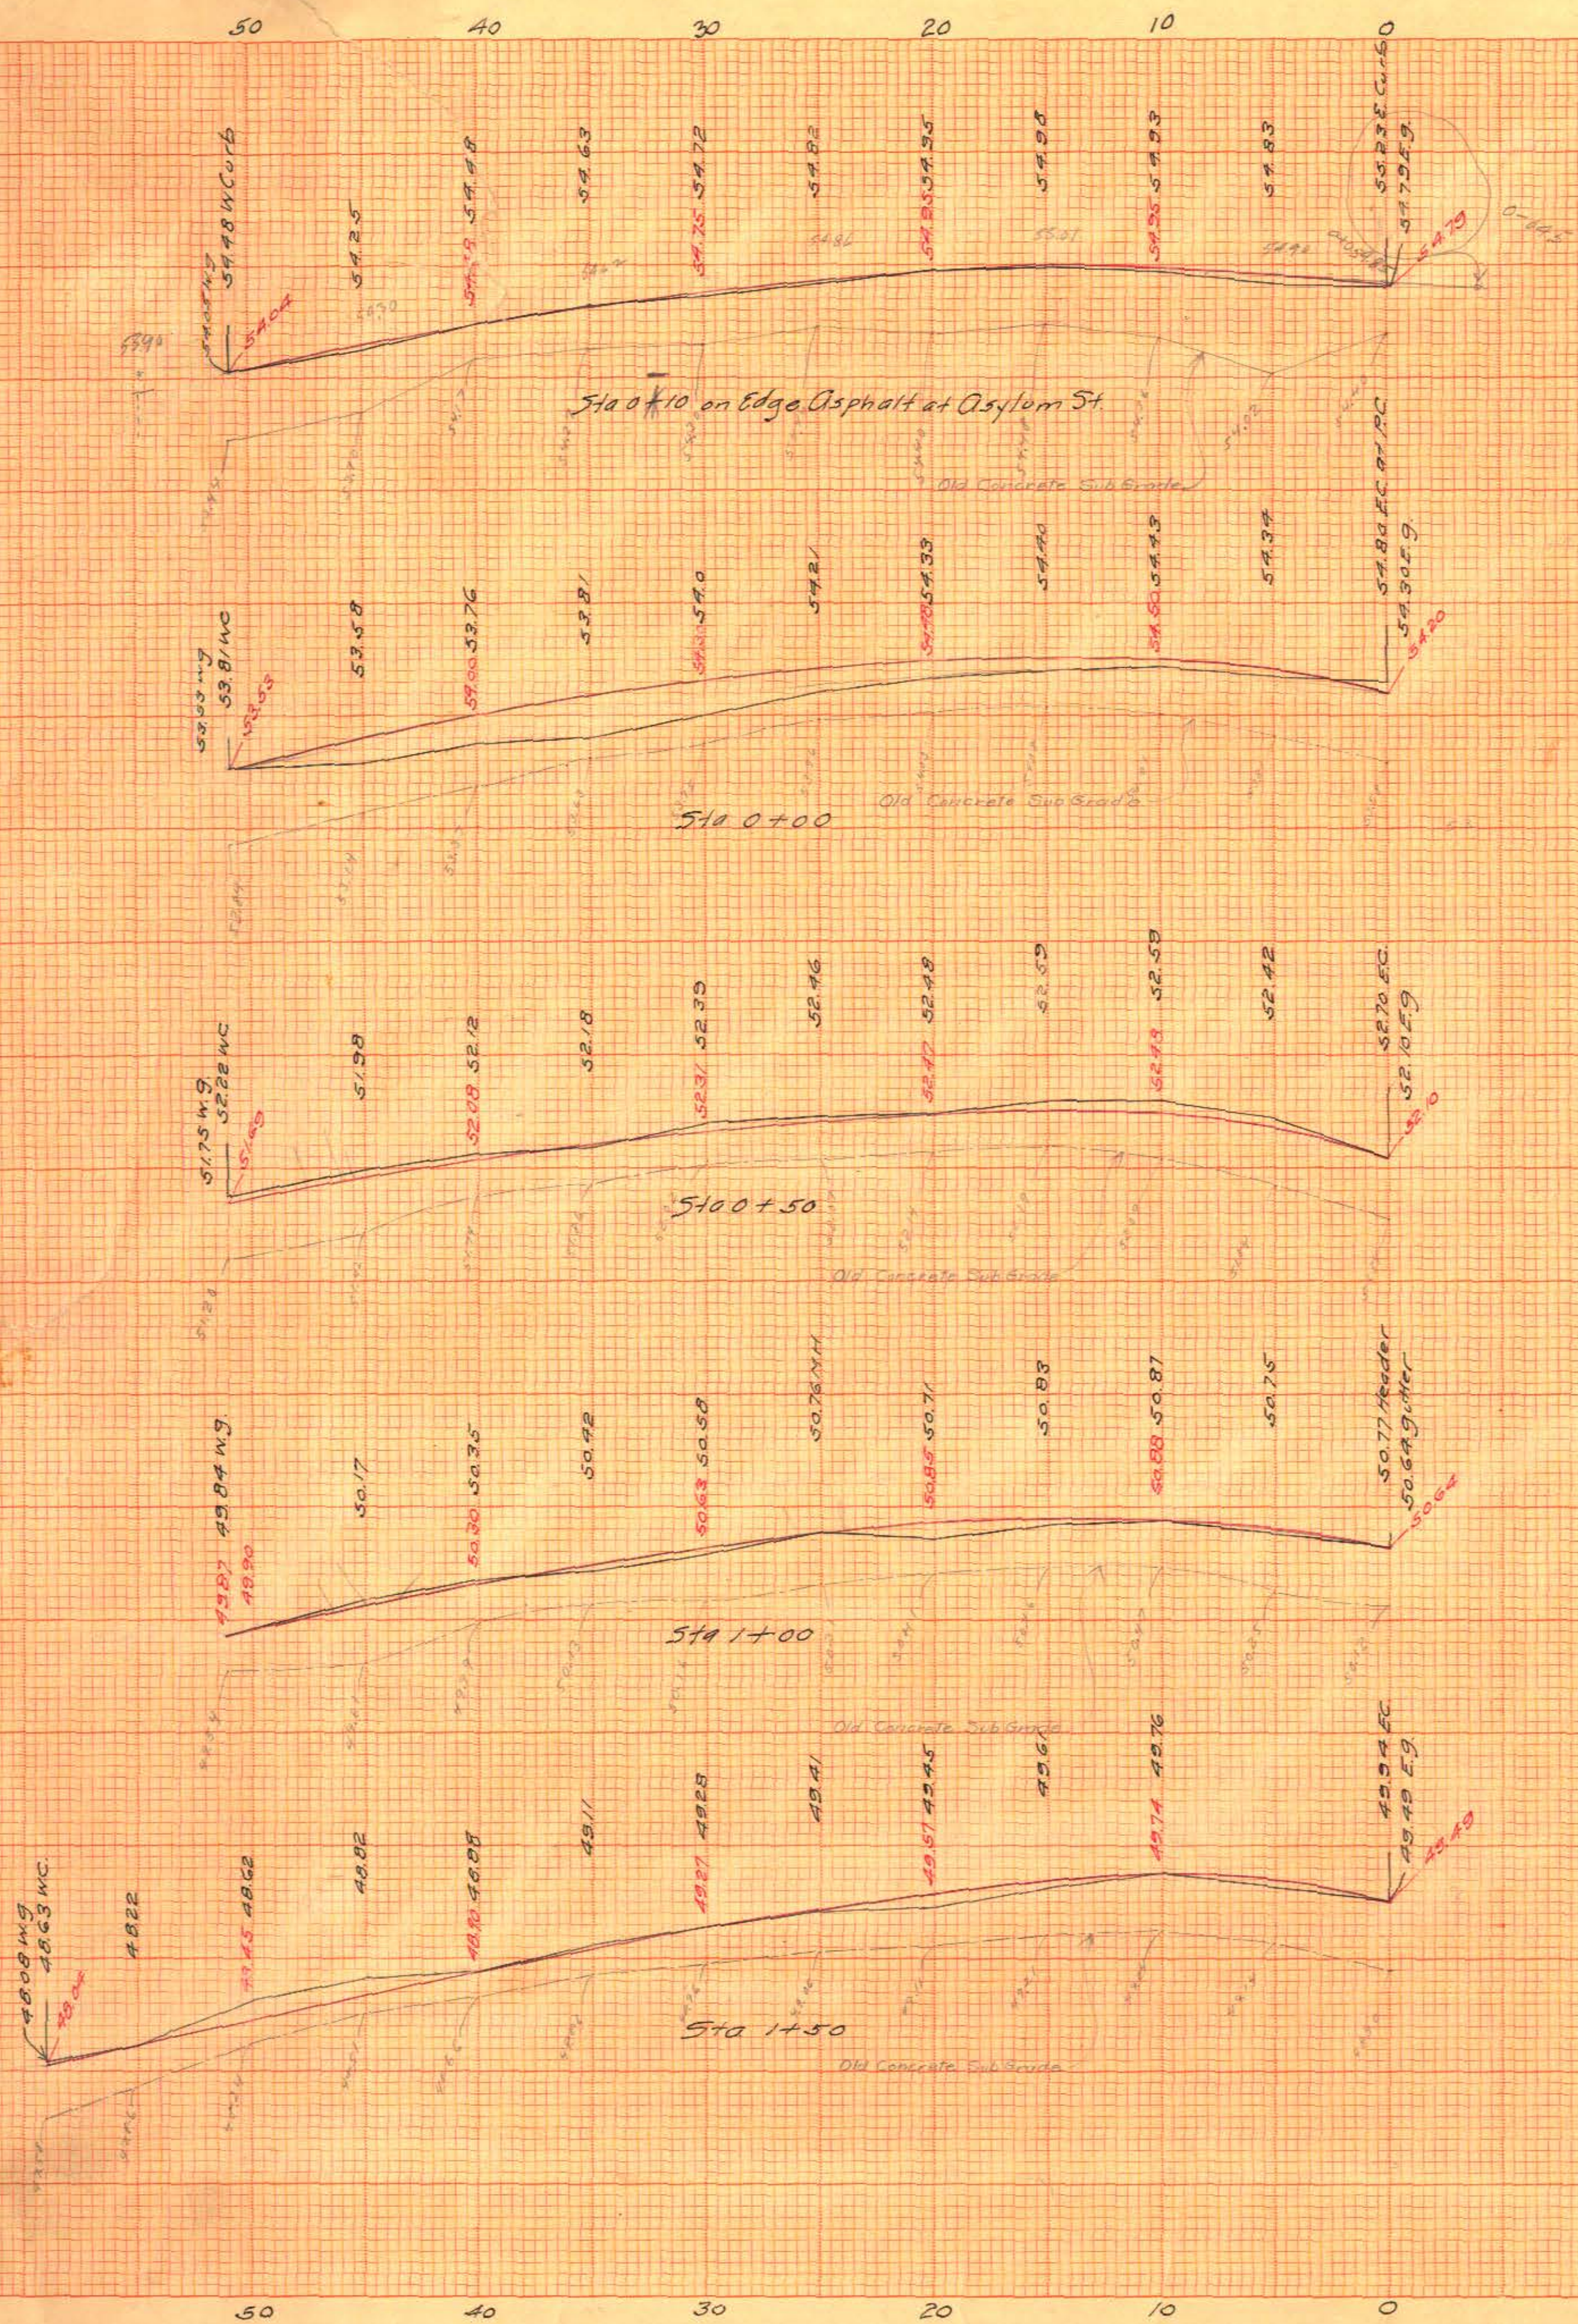

TRUMBULL STREET
 ASYLUM STREET TO PEARL STREET
 SECTION 5
 HOR. SCALE 1"=5'
 VER. SCALE 1"=1'
 Day Book No. 03646 Note Book 371

Department of Engineering
 Hartford Conn.
 Jan. 1915