


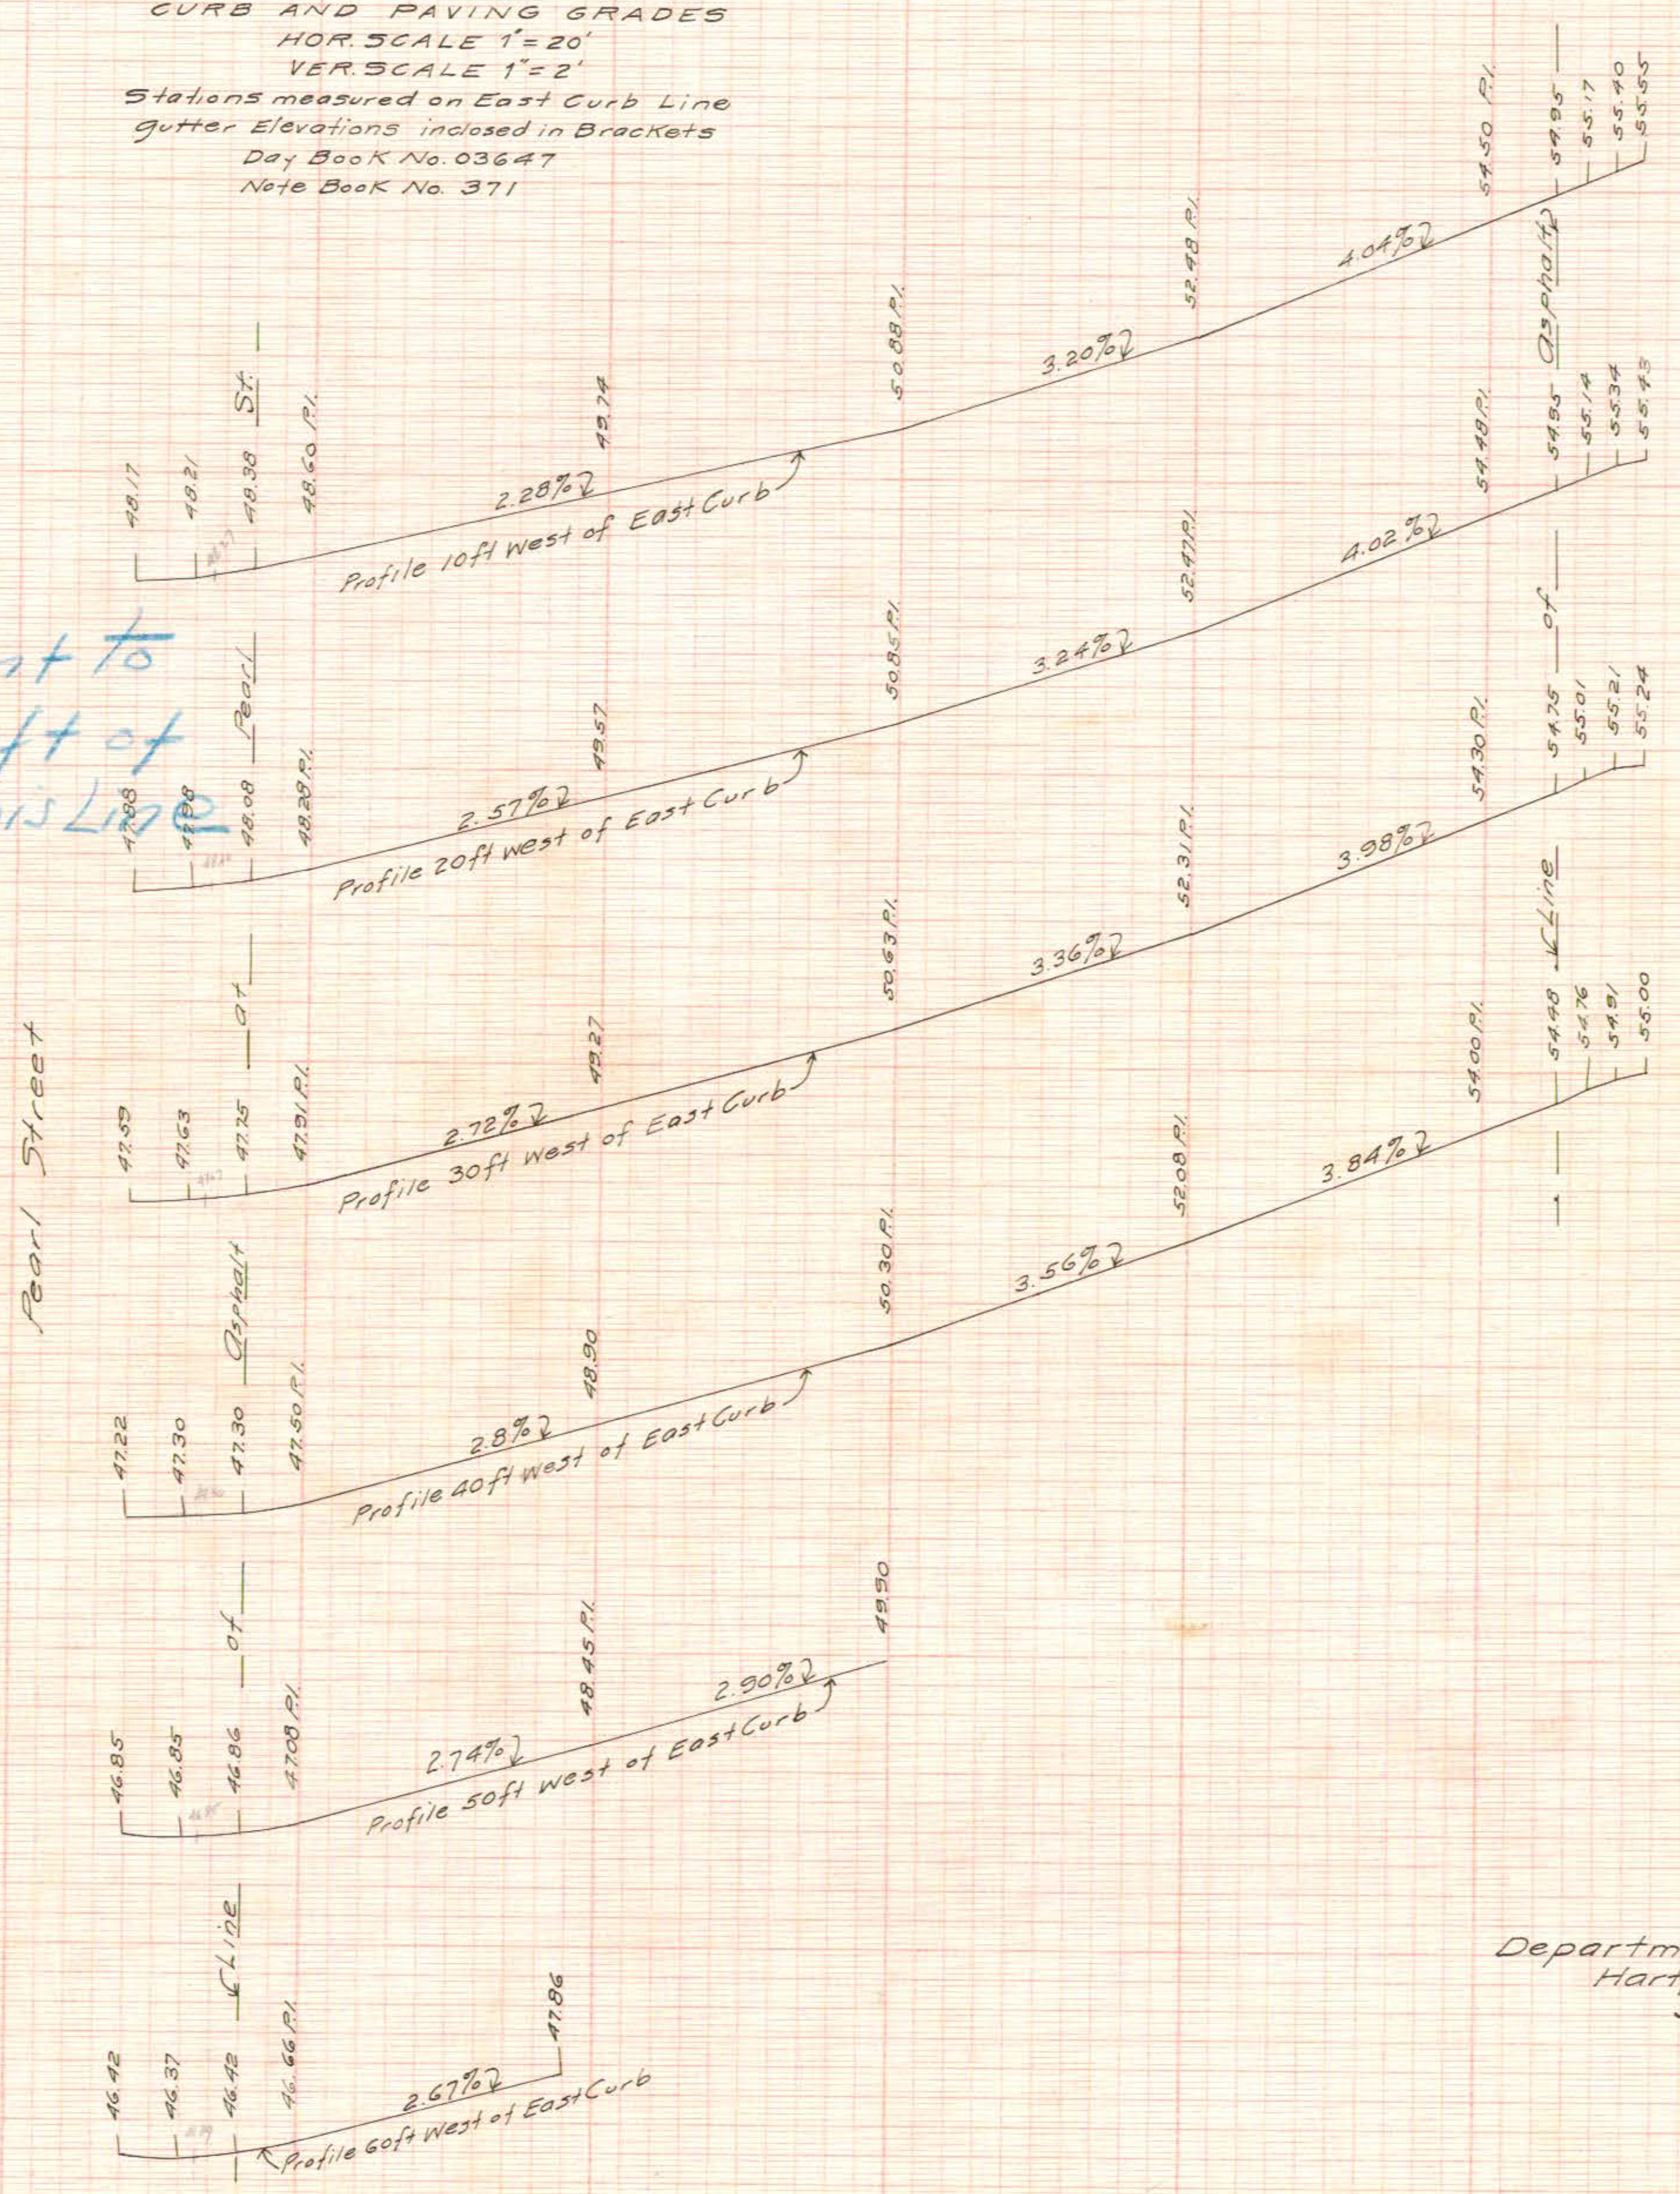

TRUMBULL STREET
PEARL STREET TO ASYLUM STREET
CURB AND PAVING GRADES
HOR. SCALE 1"=20'
VER. SCALE 1"=2'

Stations measured on East Curb Line
Gutter Elevations inclosed in Brackets
Day Book No. 03647
Note Book No. 371



Department of Engineering
Hartford Conn
Jan. 1915