


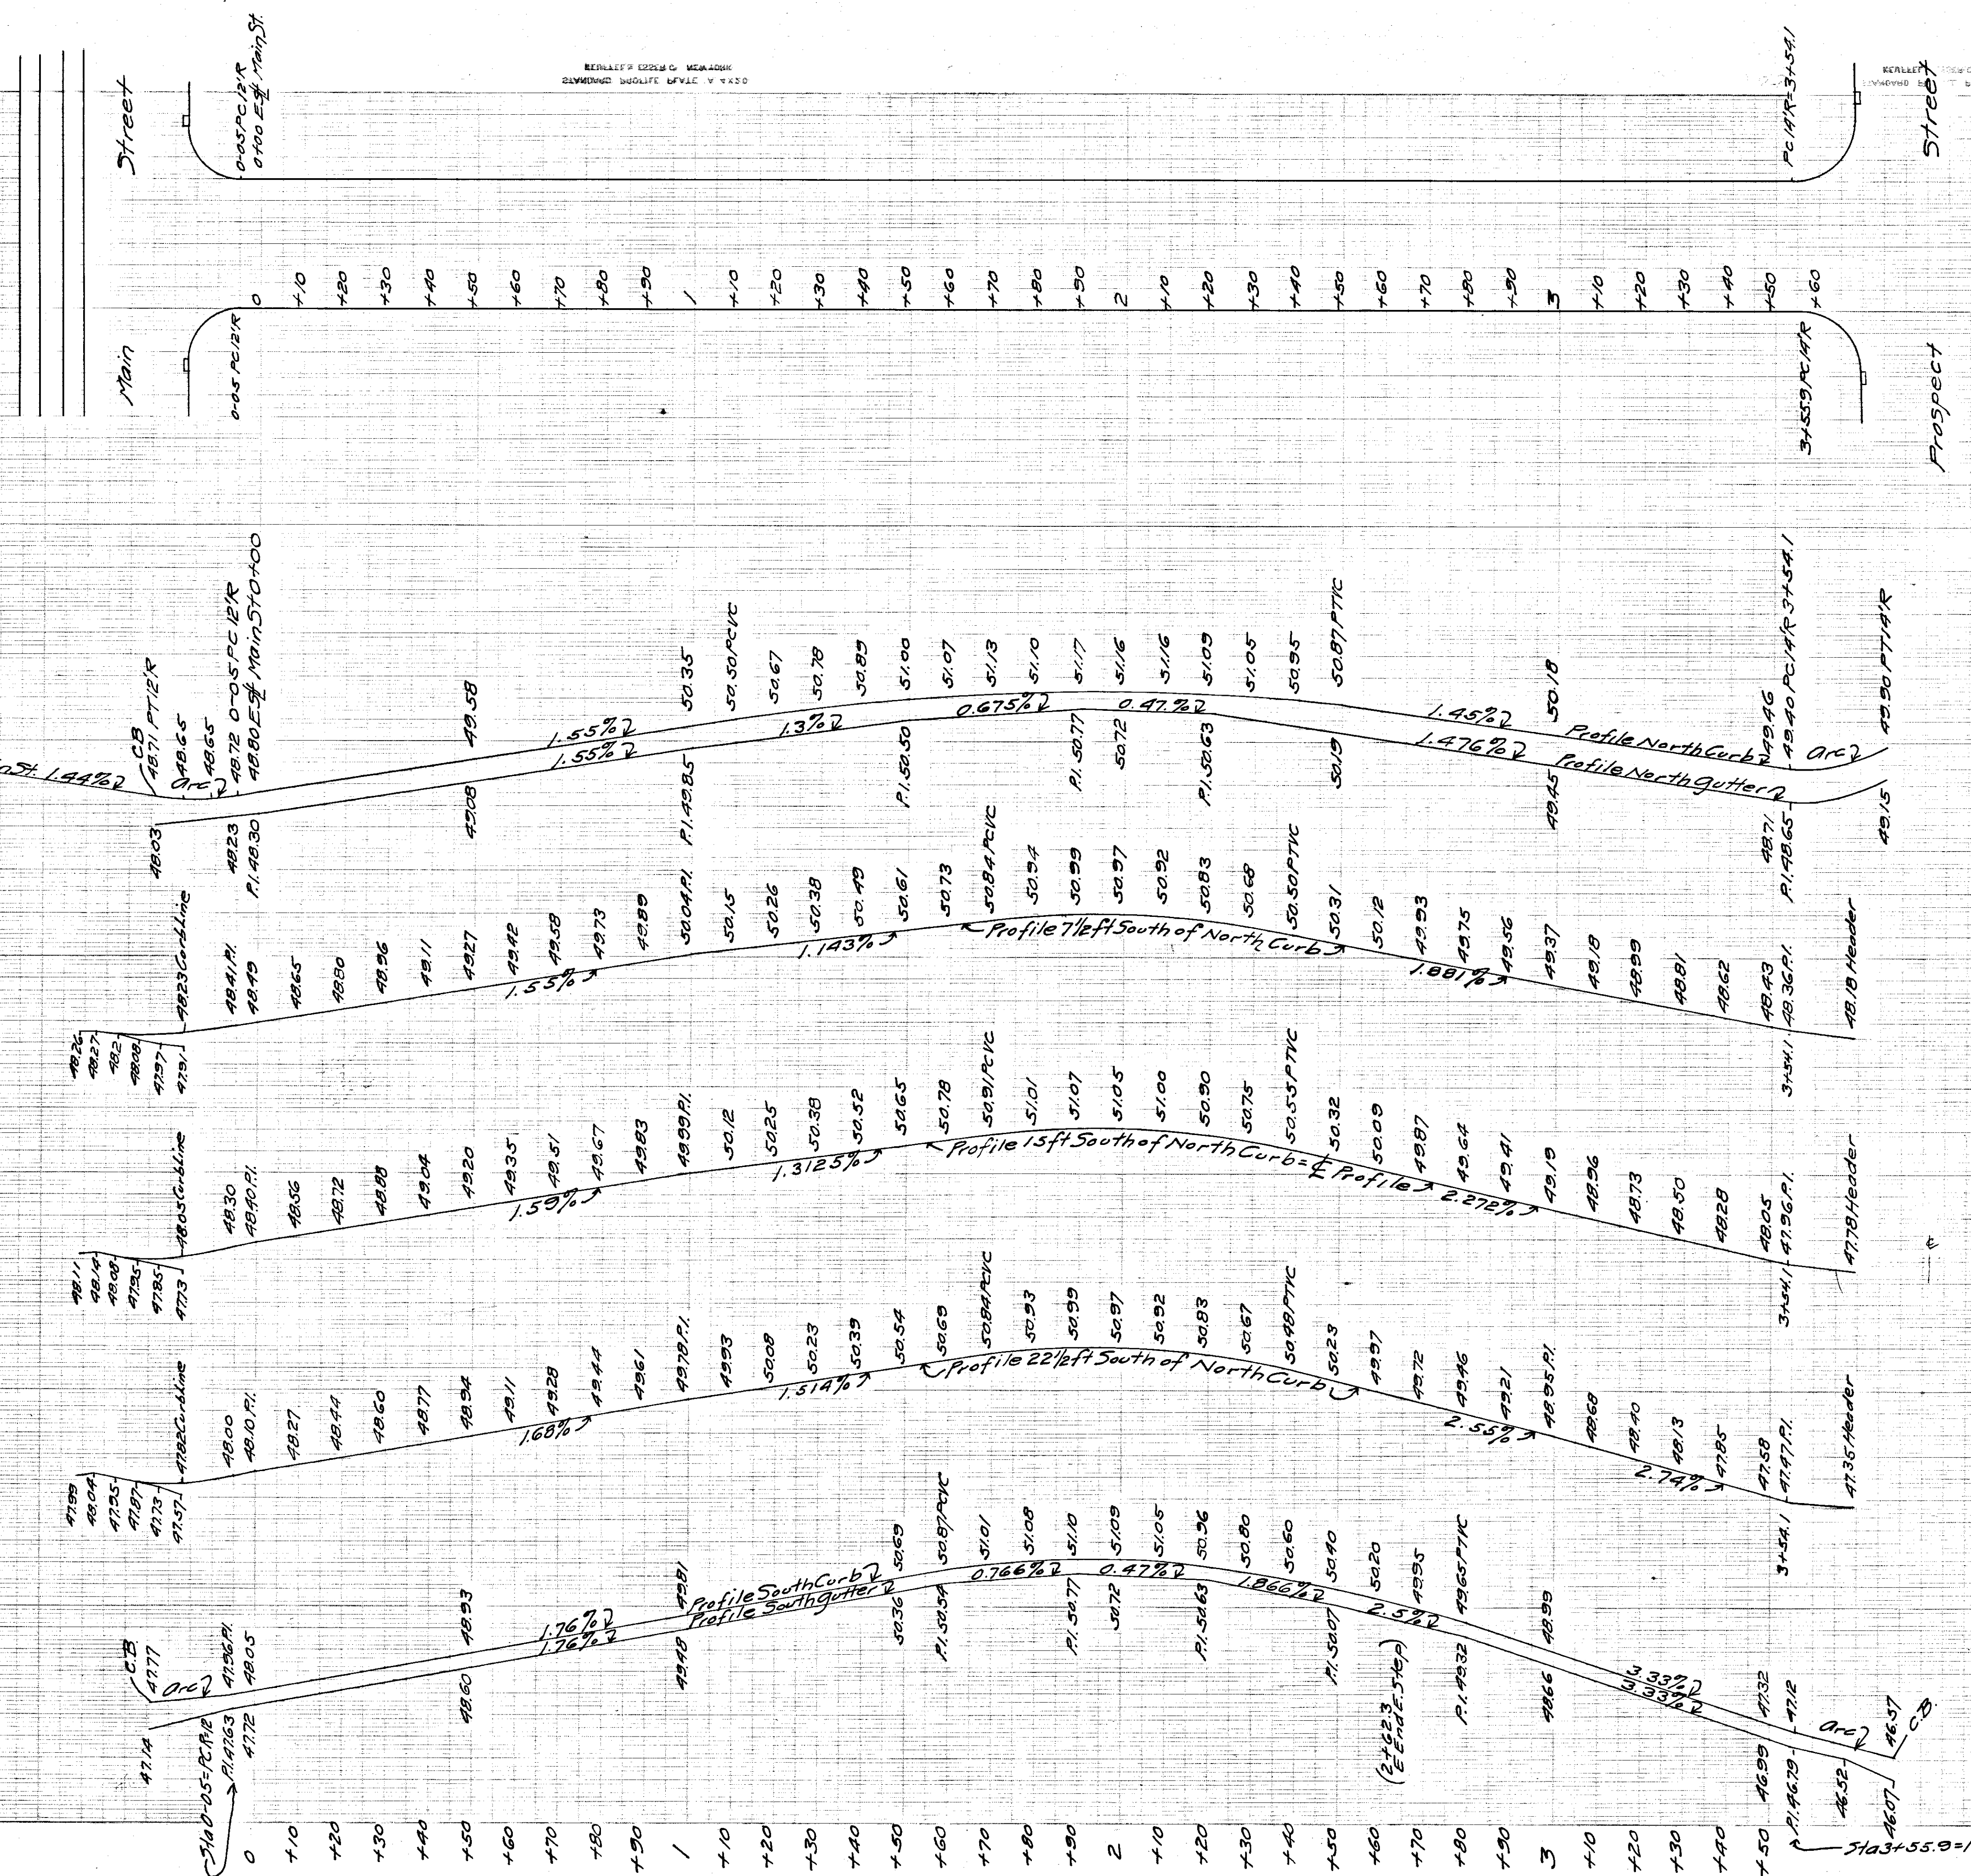

ATHENEUM STREET SOUTH
CURB AND PAVING GRADES
HOR SCALE 1"=20'
VER SCALE 1"=2'
Stations measured on Curb Lines
Day Book No. 03678 Notebook 420

Department of Engineering
Hartford Conn.
Feb 1915