


15/38

15/38

15/38

15/38

Cross-Sections are representative of the intent of this project, actual existing grade may differ slightly from that drawn. The Contractor is responsible to provide the quantity of fill and topsoil required to meet proposed finish grade.

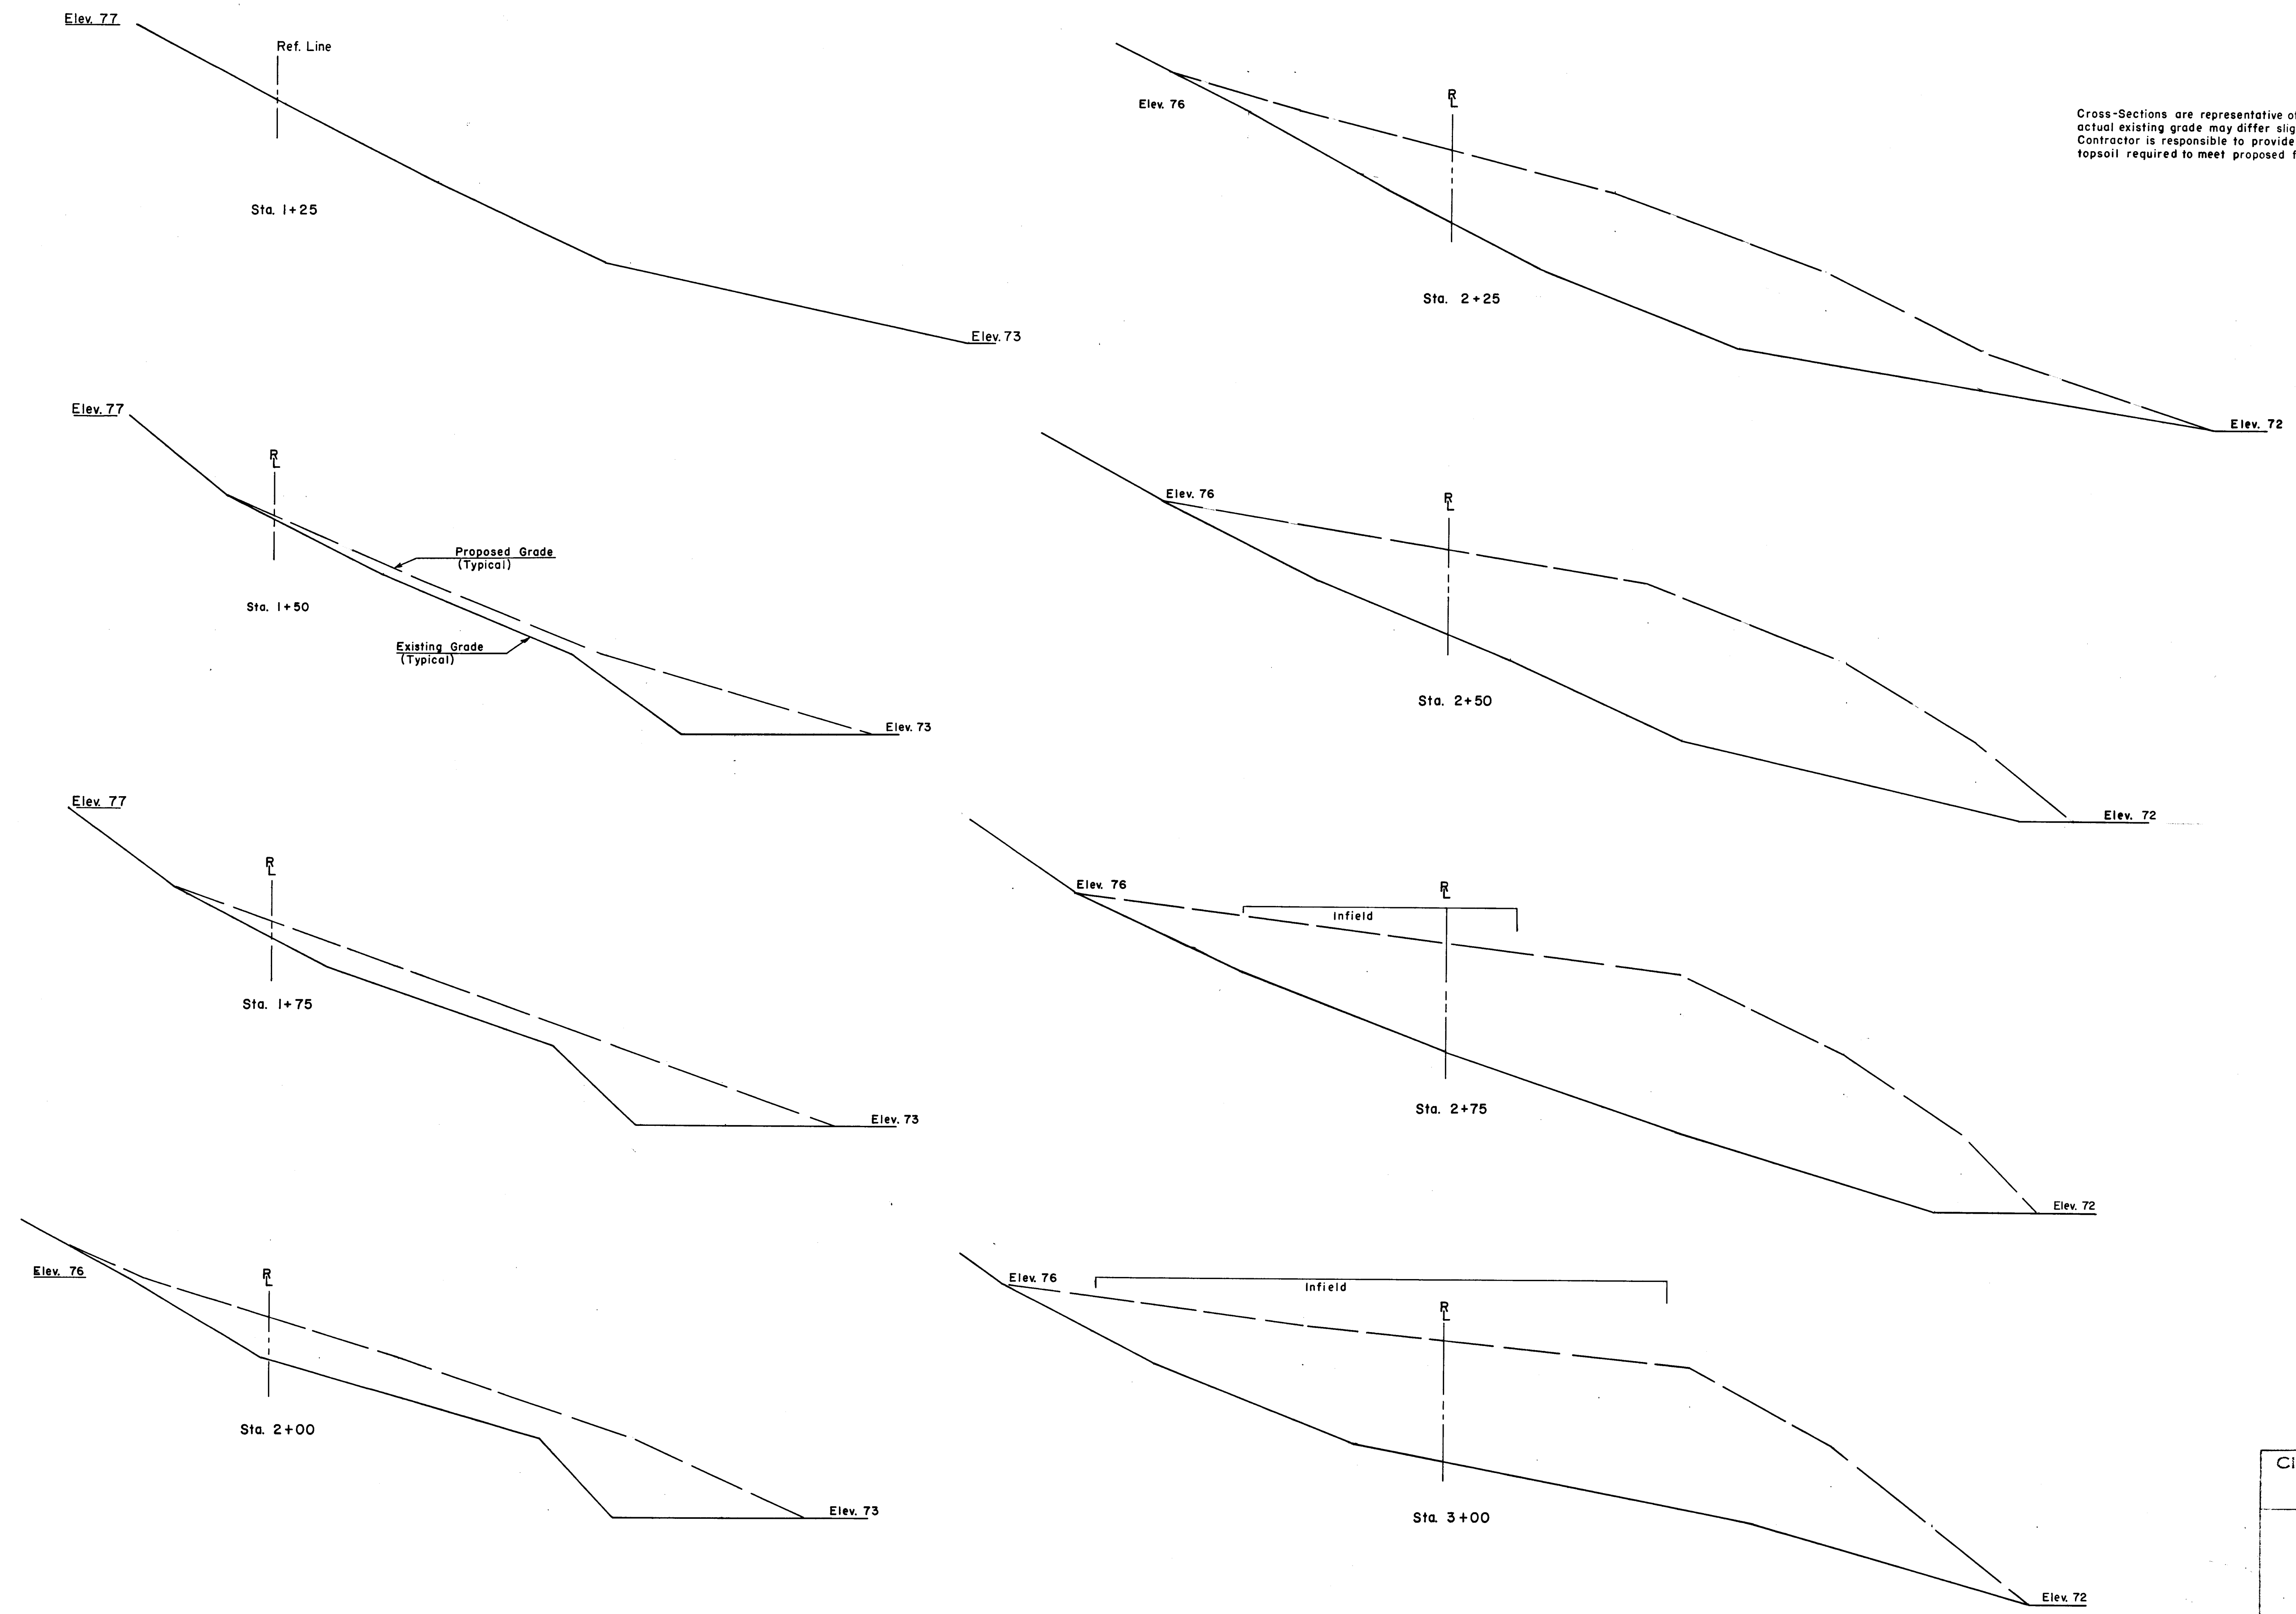

CITY OF HARTFORD, CONNECTICUT		
DEPARTMENT OF PUBLIC WORKS		
BUREAU OF ENGINEERING SERVICES		
BASEBALL FIELD IMPROVEMENTS		
AT GOODWIN PARK		
CROSS - SECTIONS		
SUBMITTED	RECOMMENDED	APPROVED
<i>Richard S. Pluse</i>	<i>John J. Don</i>	<i>Anthony P. Parnas</i>
DRAWN: RDS	SCALE: 1"=20'	DAYBOOK NO. 011203 I
CHECKED:	Horiz. 1"=20'	DATE: MAY 1990
	Vert. 1"=1'	