


*Plan of Entrance
Pope Memorial Fountain
Scale: 1 in = 10 ft*

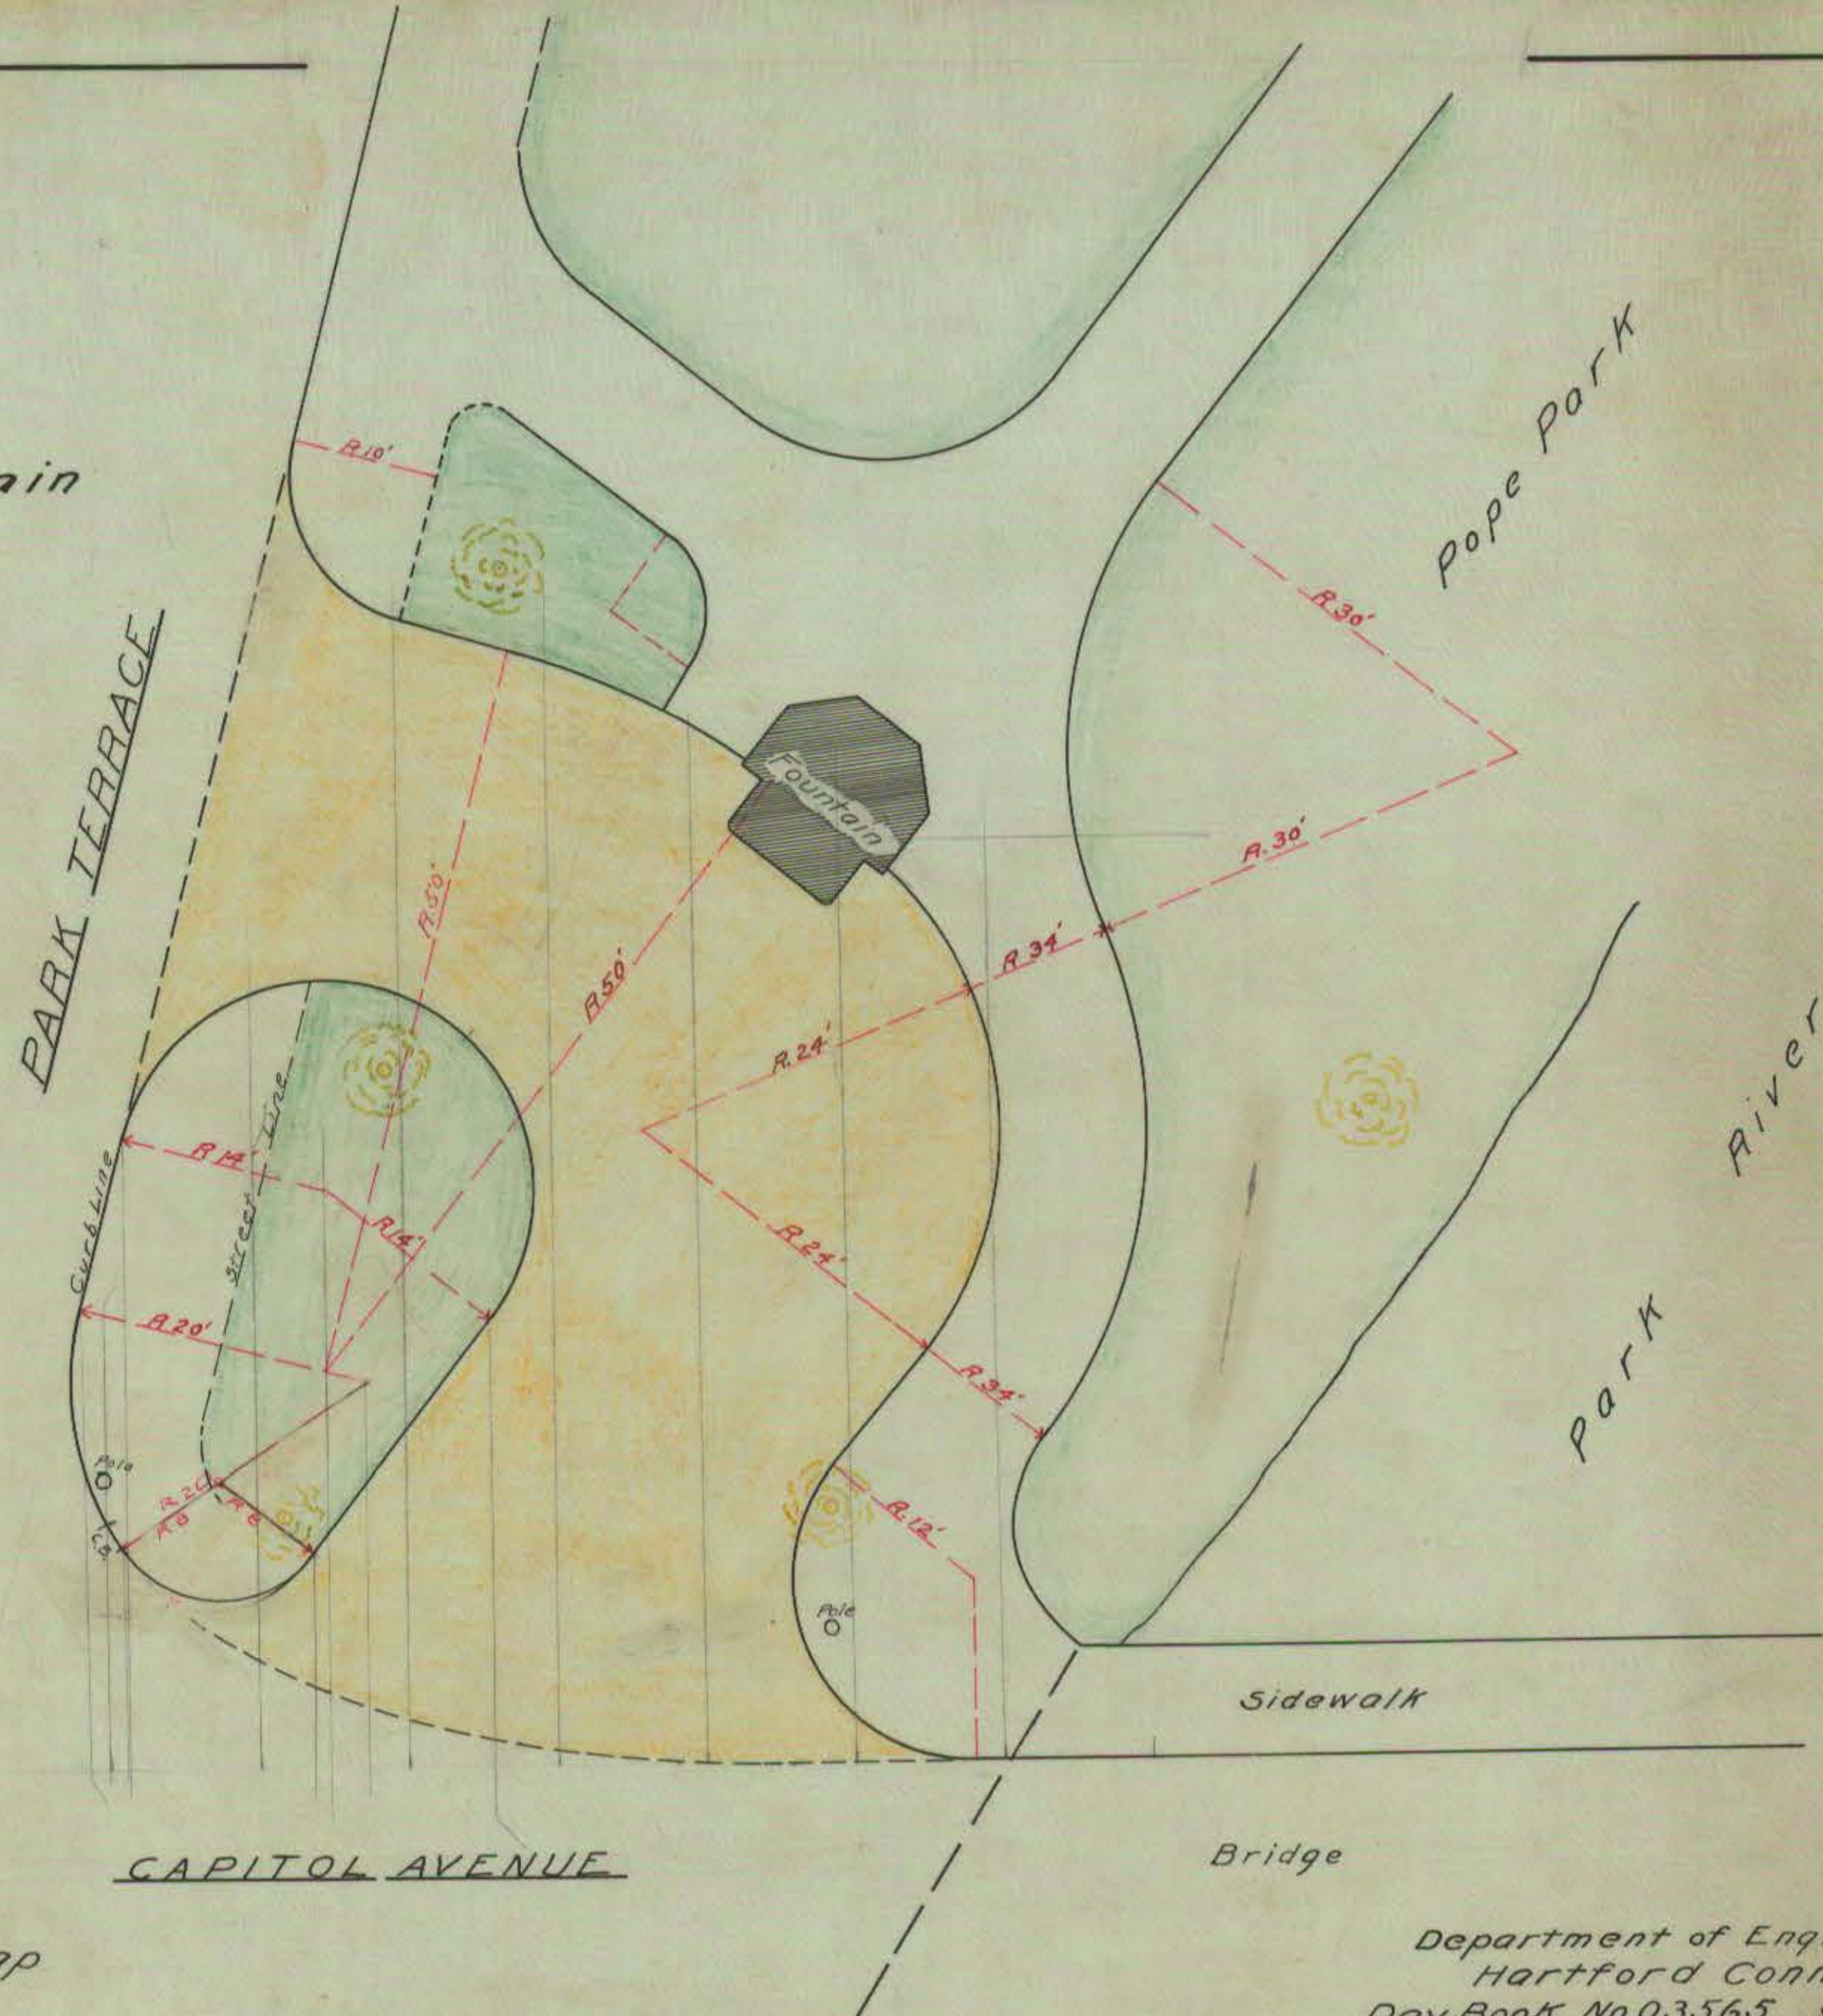

Note: Traced from Park Comm. Map

Department of Engineering
Hartford Conn.
Day Book No. 03565 Sept. 1914