


# PROFILE OF CORNWALL STREET

HORIZ. SCALE 1"=40'  
VERT. SCALE 1"=4'

Holcomb Street to  
Manchester Street

see 124-14

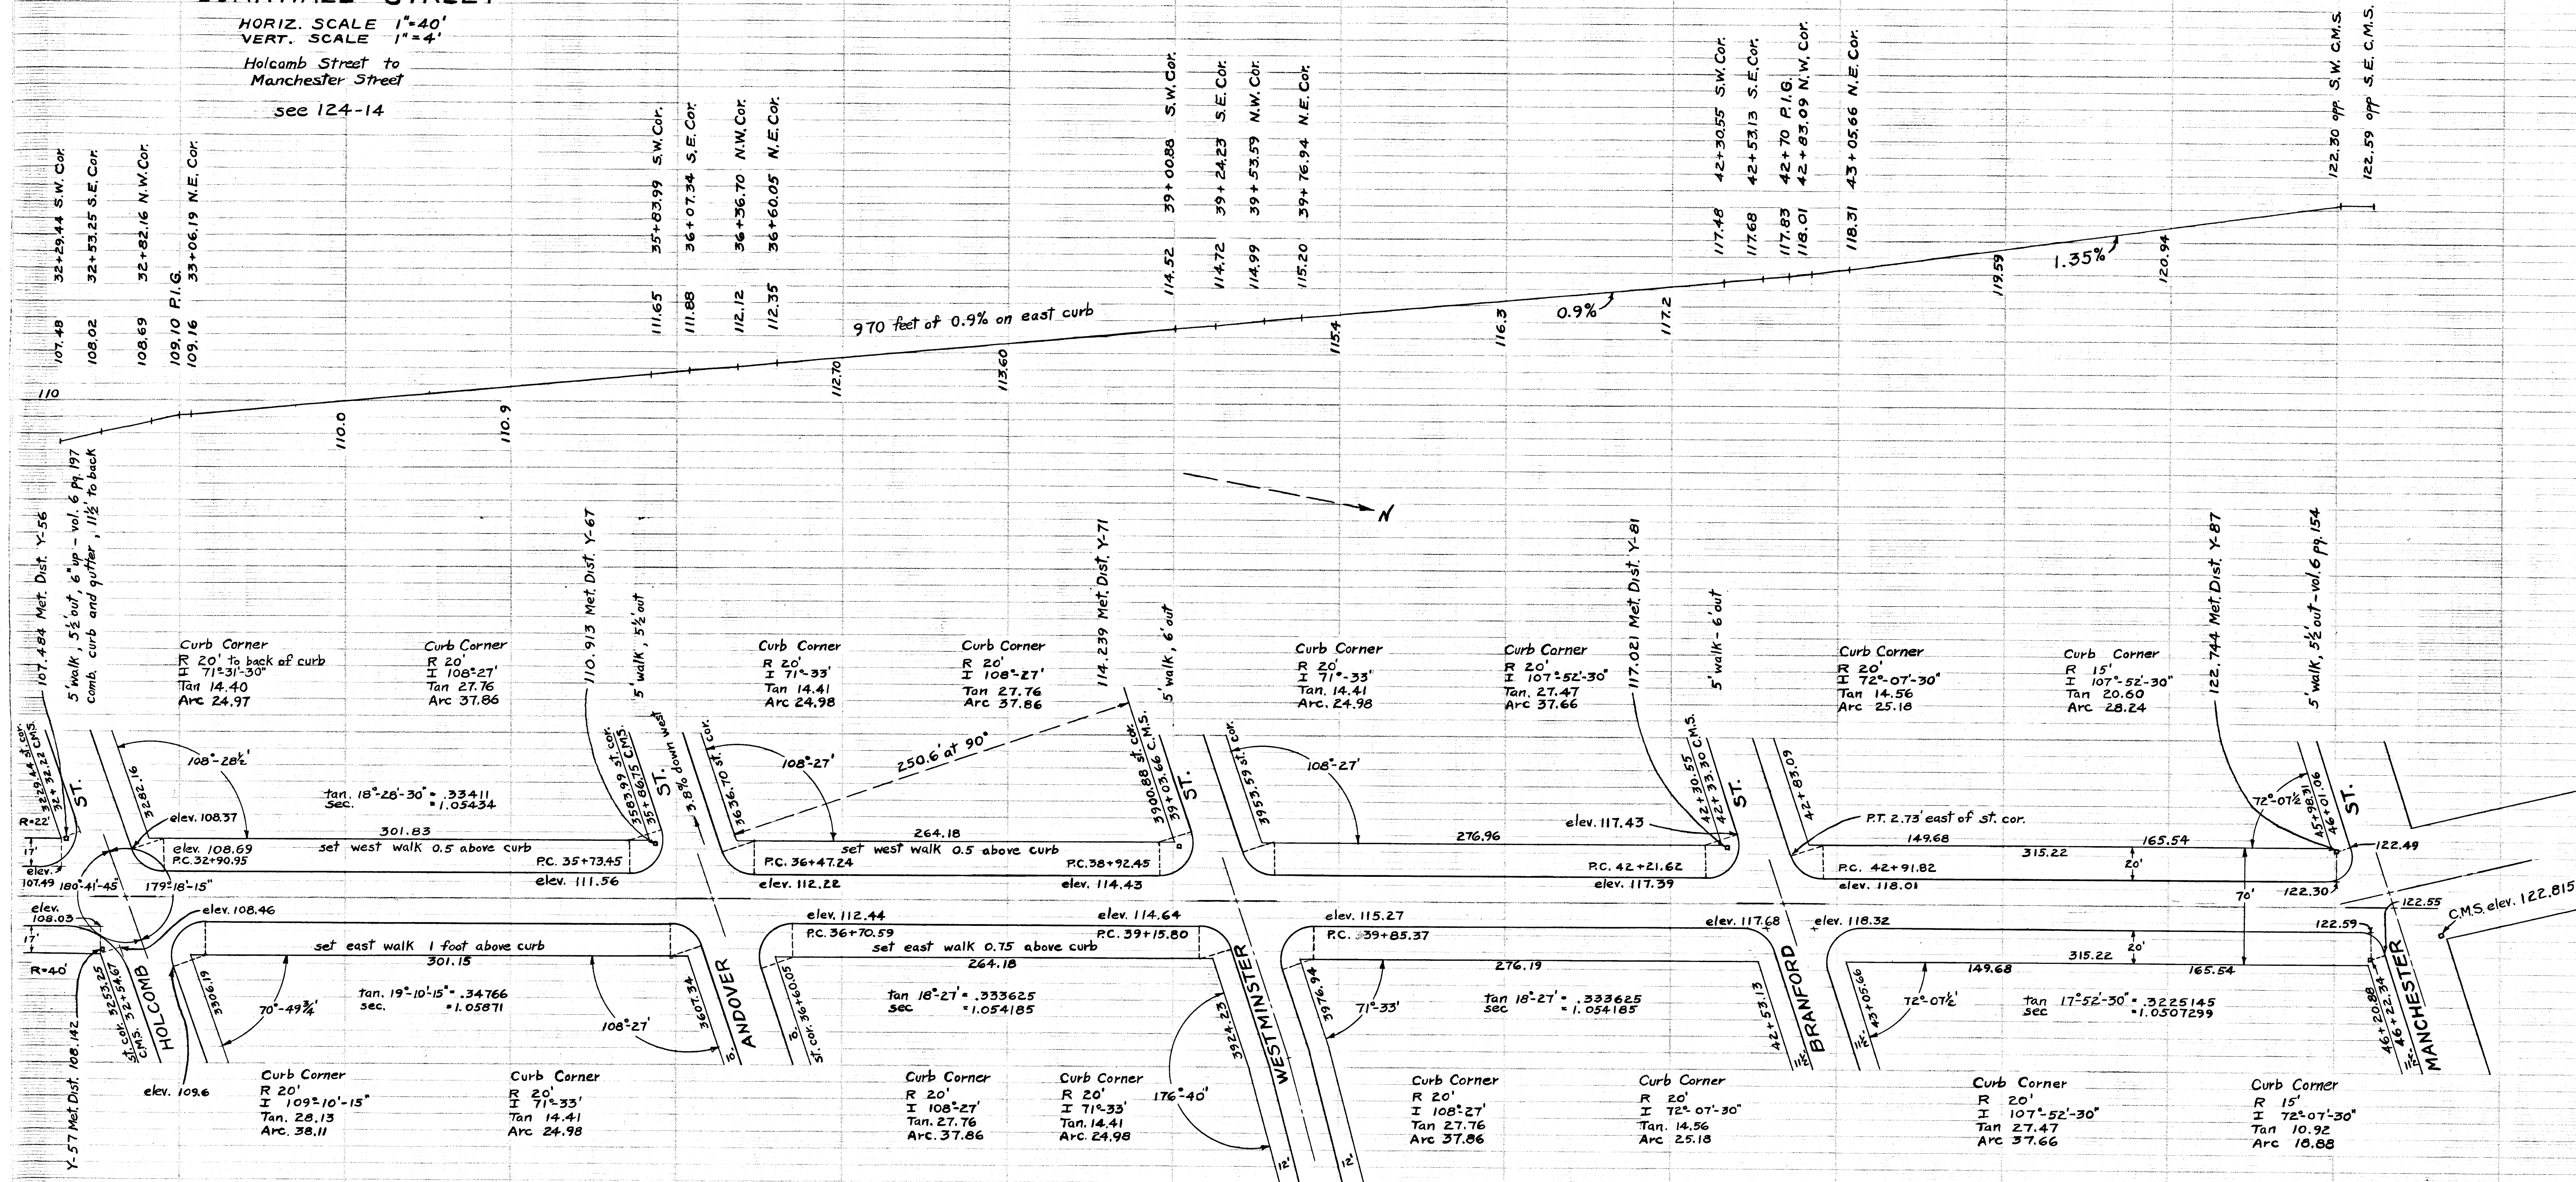

MANCHESTER ST  
CORNWALL ST  
ANDOVER ST  
WESTMINSTER ST  
BRANFORD ST