


11

121
120
119
118
117
116
115
114
113
112
111
110
109
108
107
106

Note book 878 pg 107

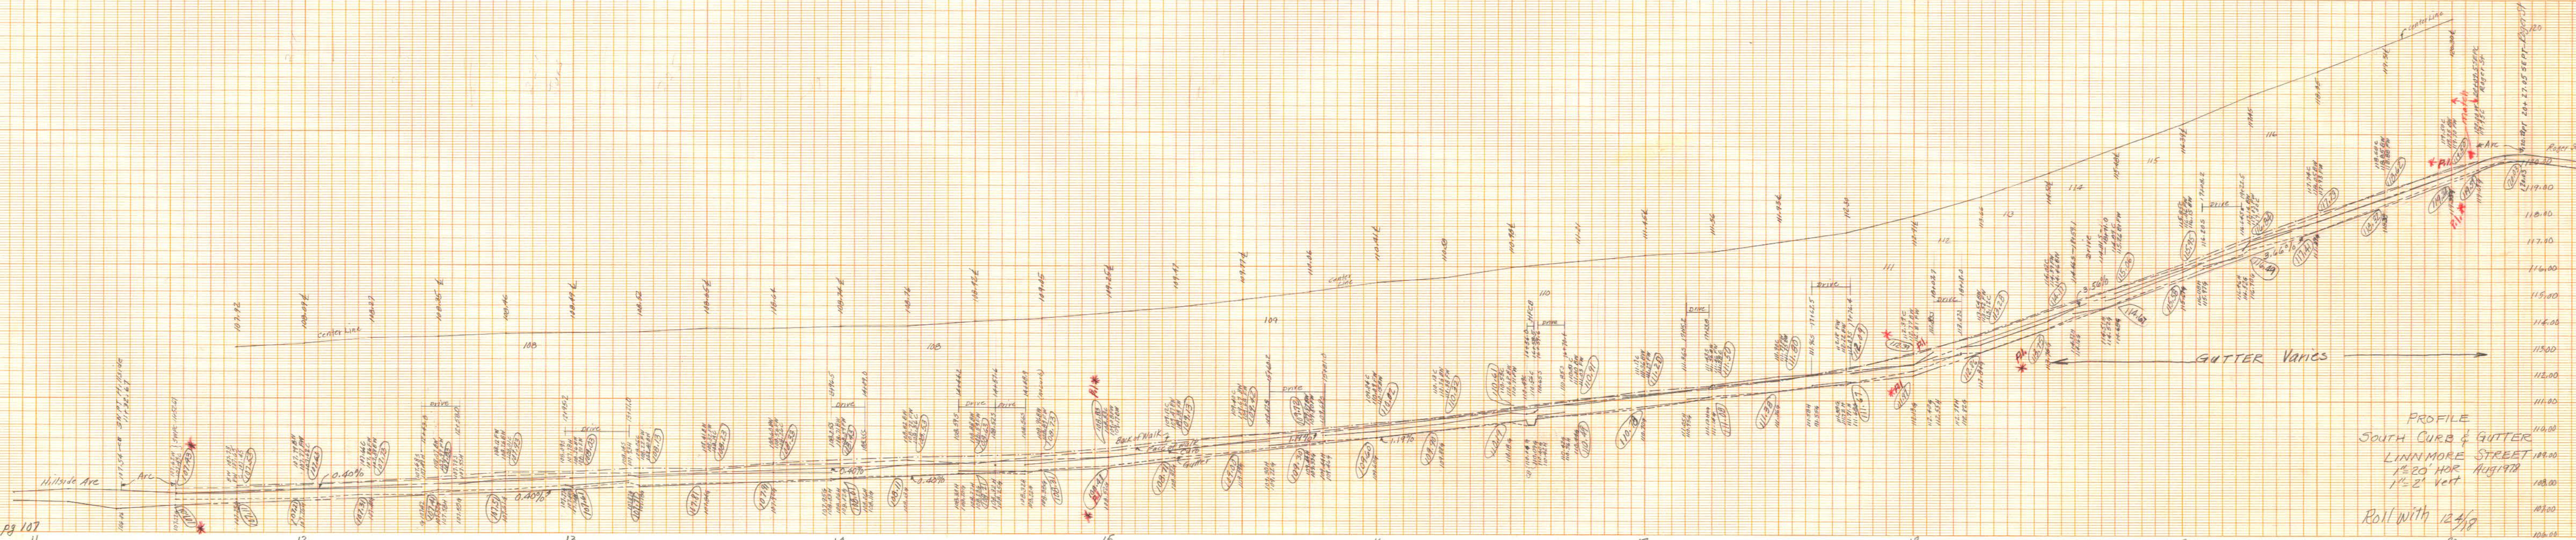

PROFILE
SOUTH CURB & GUTTER
LINN MORE STREET
1"=20' HOR
1"=2' VERT
Roll with 12/18