


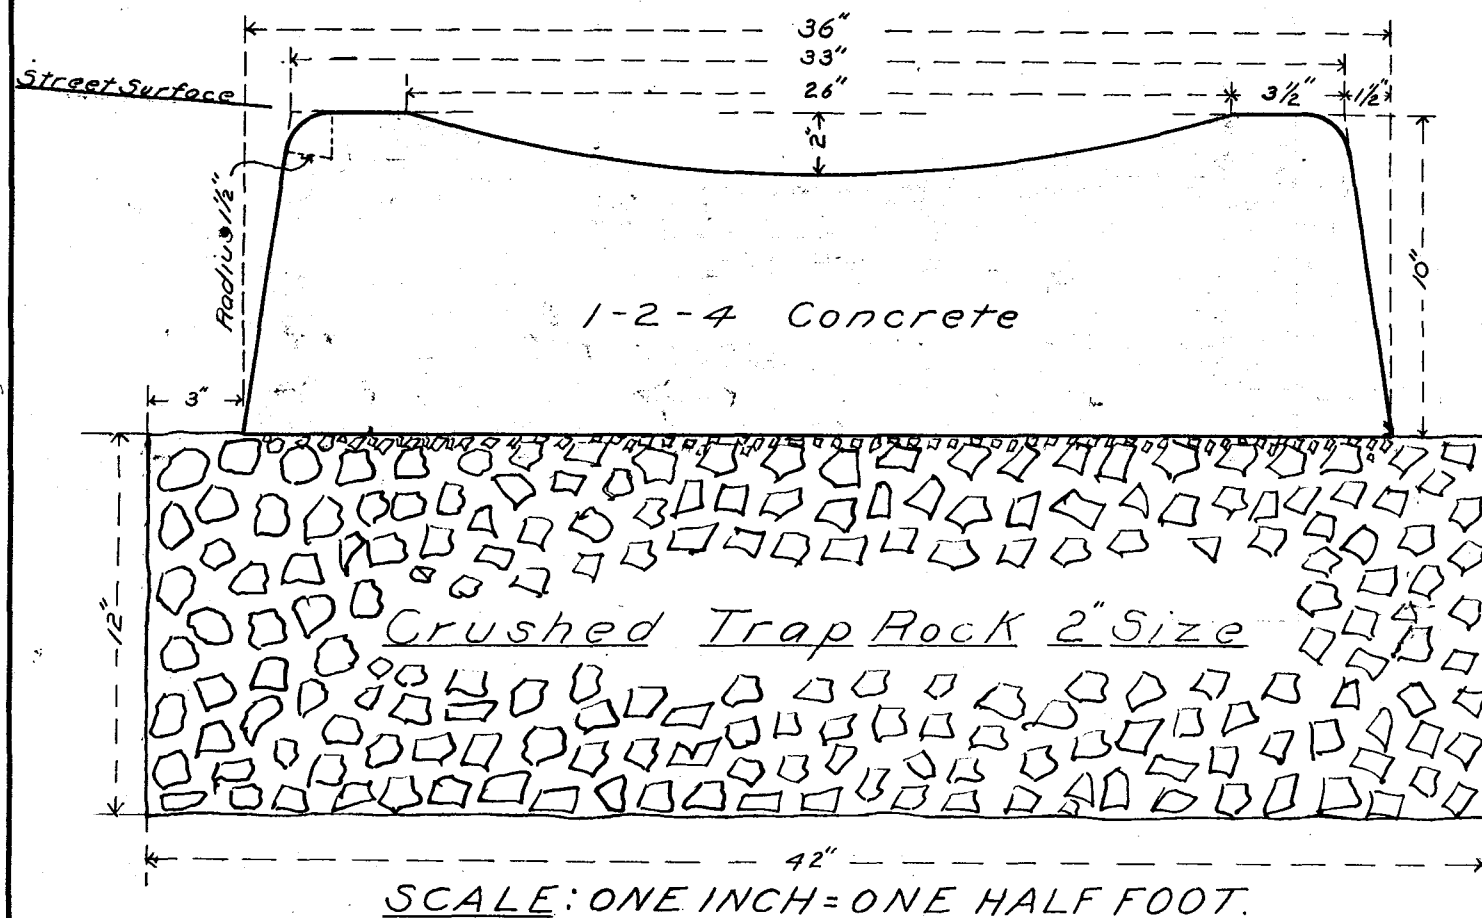

Cross Section Showing Typical Details FOR Concrete Gutter

NOTE: Gutter to be built in sections not over 15 ft. long, surface to be perfectly smooth

Quantities Per Lineal Foot
Concrete 2.35 Cu. ft.
Foundation 3.50 Cu. ft.

Department of Engineering
Hartford Conn May 1913
Day Book No. 03520